


GRANTOR: C.S.K., INC.
 "FIRST TRACT" IN
 DEED BK. 262, PG. 856
LOCATION: JEFFERSON TWP.
 MADISON CO., OHIO
 V.M.S. NO. 2682
ACREAGE: 3.5376 OUT OF
 37.10 ACRES

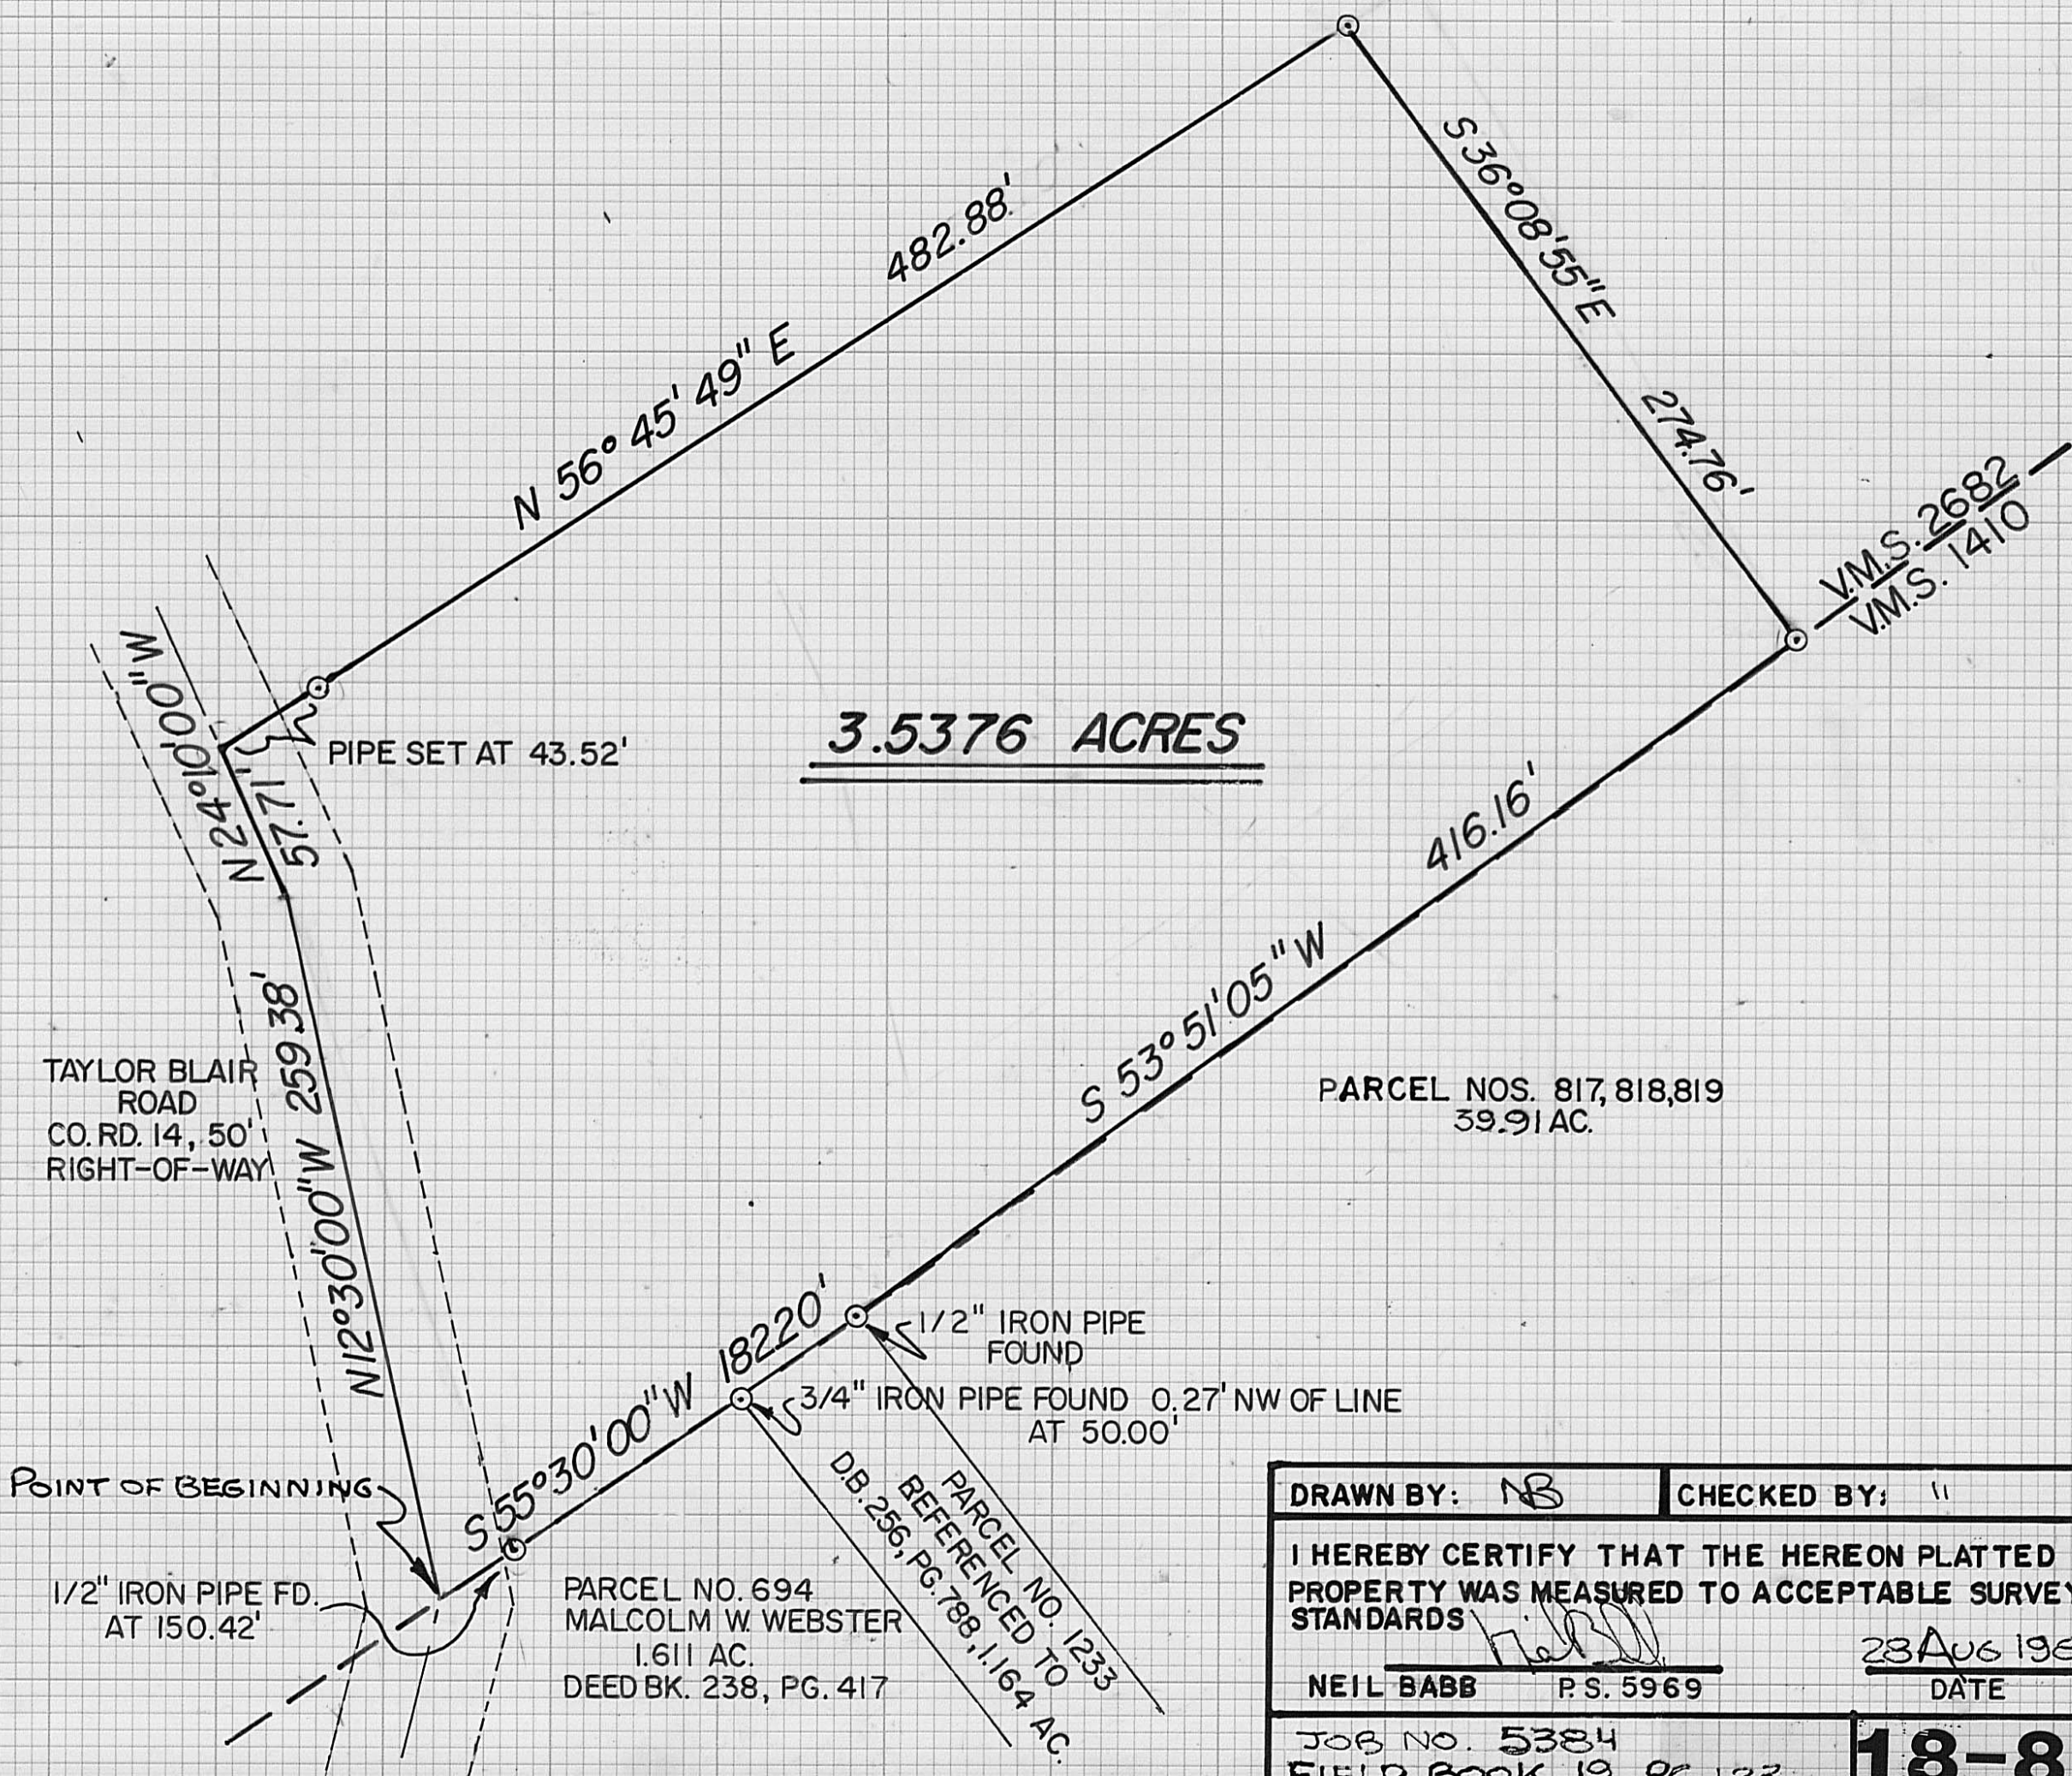

⊙ - IRON PIPES SET 3/4" X 30" WITH
 CAPS MARKED P.S. 5969

BABB ENGINEERING & SURVEYING
 209 LAFAYETTE ST., P.O. BOX 374
 LONDON, OHIO 43140
 TELE 614-852-4121

POINT OF BEGINNING

1/2" IRON PIPE FD.
 AT 150.42'

PARCEL NO. 694
 MALCOLM W. WEBSTER
 1.611 AC.
 DEED BK. 238, PG. 417

PARCEL NO. 1233
 REFERENCED TO
 DB. 256, PG. 788, 1.164 AC.

DRAWN BY: NB	CHECKED BY: "
I HEREBY CERTIFY THAT THE HEREON PLATTED PROPERTY WAS MEASURED TO ACCEPTABLE SURVEY STANDARDS	
NEIL BABB P.S. 5969	23 Aug 1984 DATE
JOB NO. 5384 FIELD BOOK 19, PG. 123	18-85