


U.S. 62 - S.R. 3 - COLUMBUS ST.

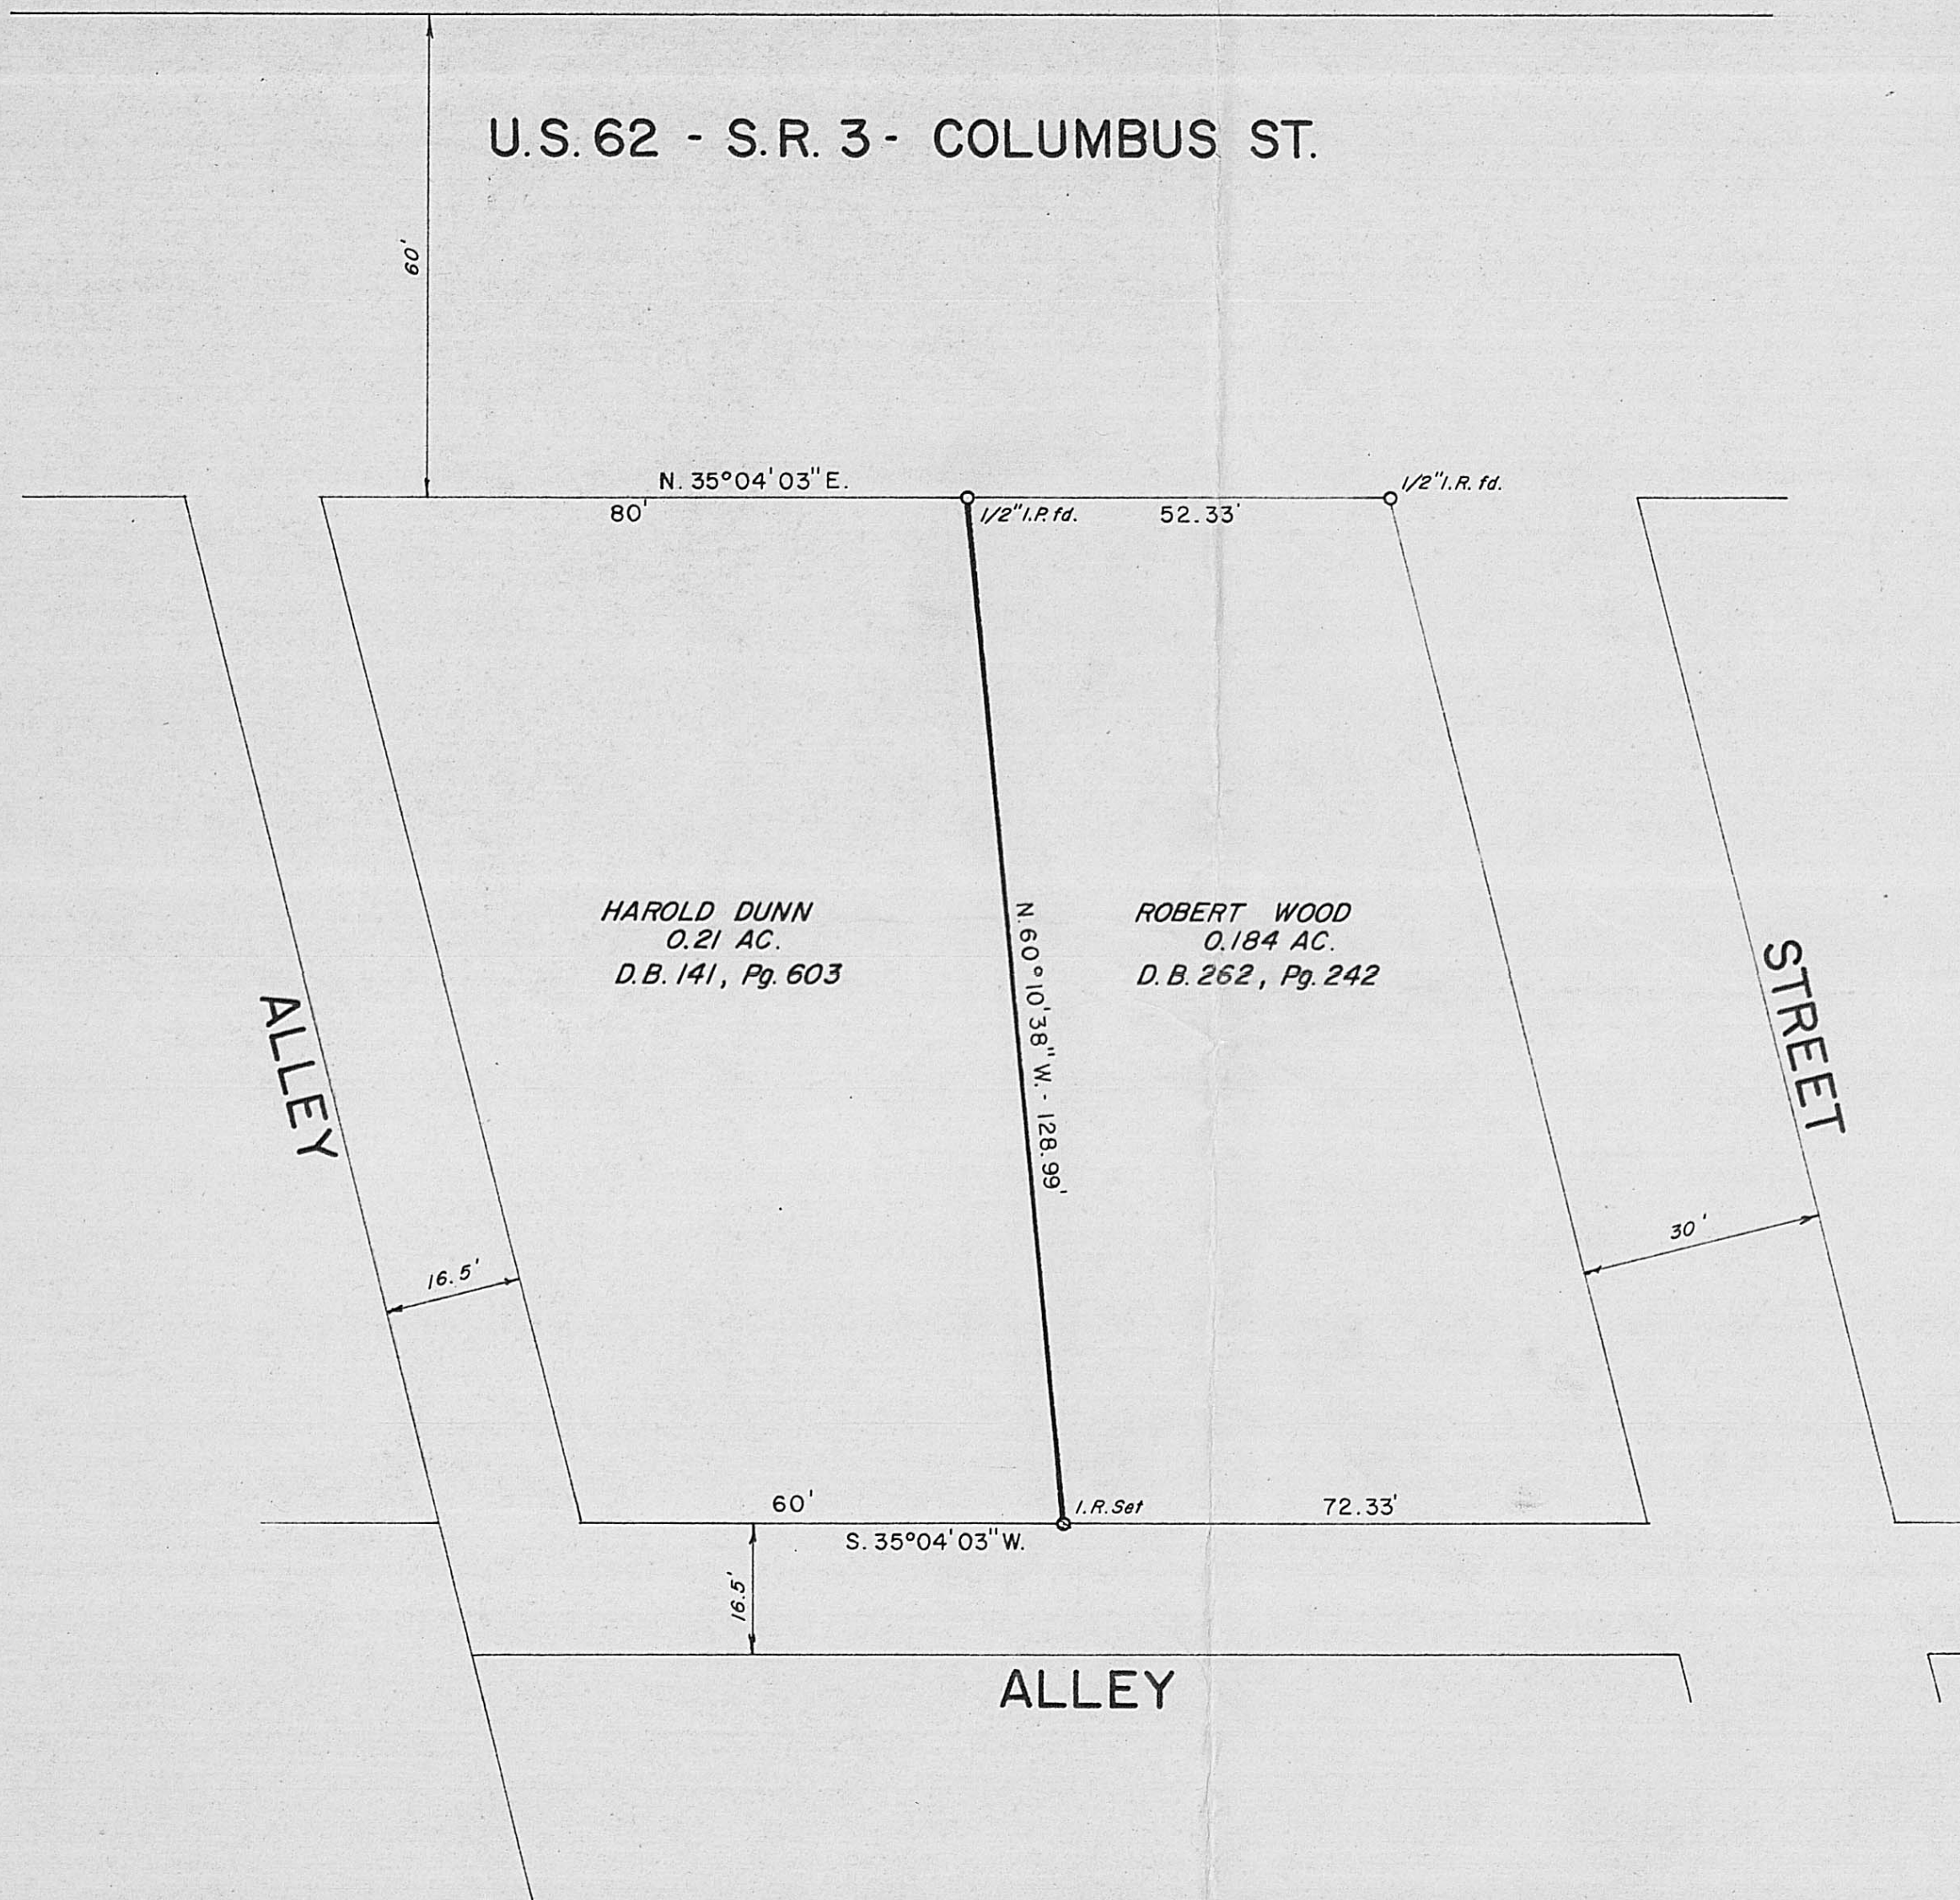

HAROLD DUNN  
0.21 AC.  
D.B. 141, Pg. 603

ROBERT WOOD  
0.184 AC.  
D.B. 262, Pg. 242

NOTES

I. R. SET = 1/2" DIA. IRON ROD WITH 1" DIA. PLASTIC CAP  
STAMPED "RLS 4706".  
REFERENCE BEARING: N. 35°04'03" E. - LINE OF U.S. 62  
PER D.B. 262, Pg. 242.  
OCCUPATION: MONUMENTATION FOUND.  
ALL MONUMENTATION IS IN GOOD CONDITION.

Gale L. Helms & Assoc., Inc.  
Consulting Engineers & Surveyors  
222 N. OAKLAND AVE.

WASHINGTON C.H., OHIO 43160 PH. (614) 335-3816

PLAT OF SURVEY  
V.M.S. 12140  
PLEASANT TOWNSHIP  
MADISON COUNTY, OHIO

DATE: JULY 16, 1984

SCALE: 1" = 20'  
0' 20' 40'



*Gale L. Helms*  
GALE L. HELMS, REG. SURVEYOR No. 4706