


S. R. 665

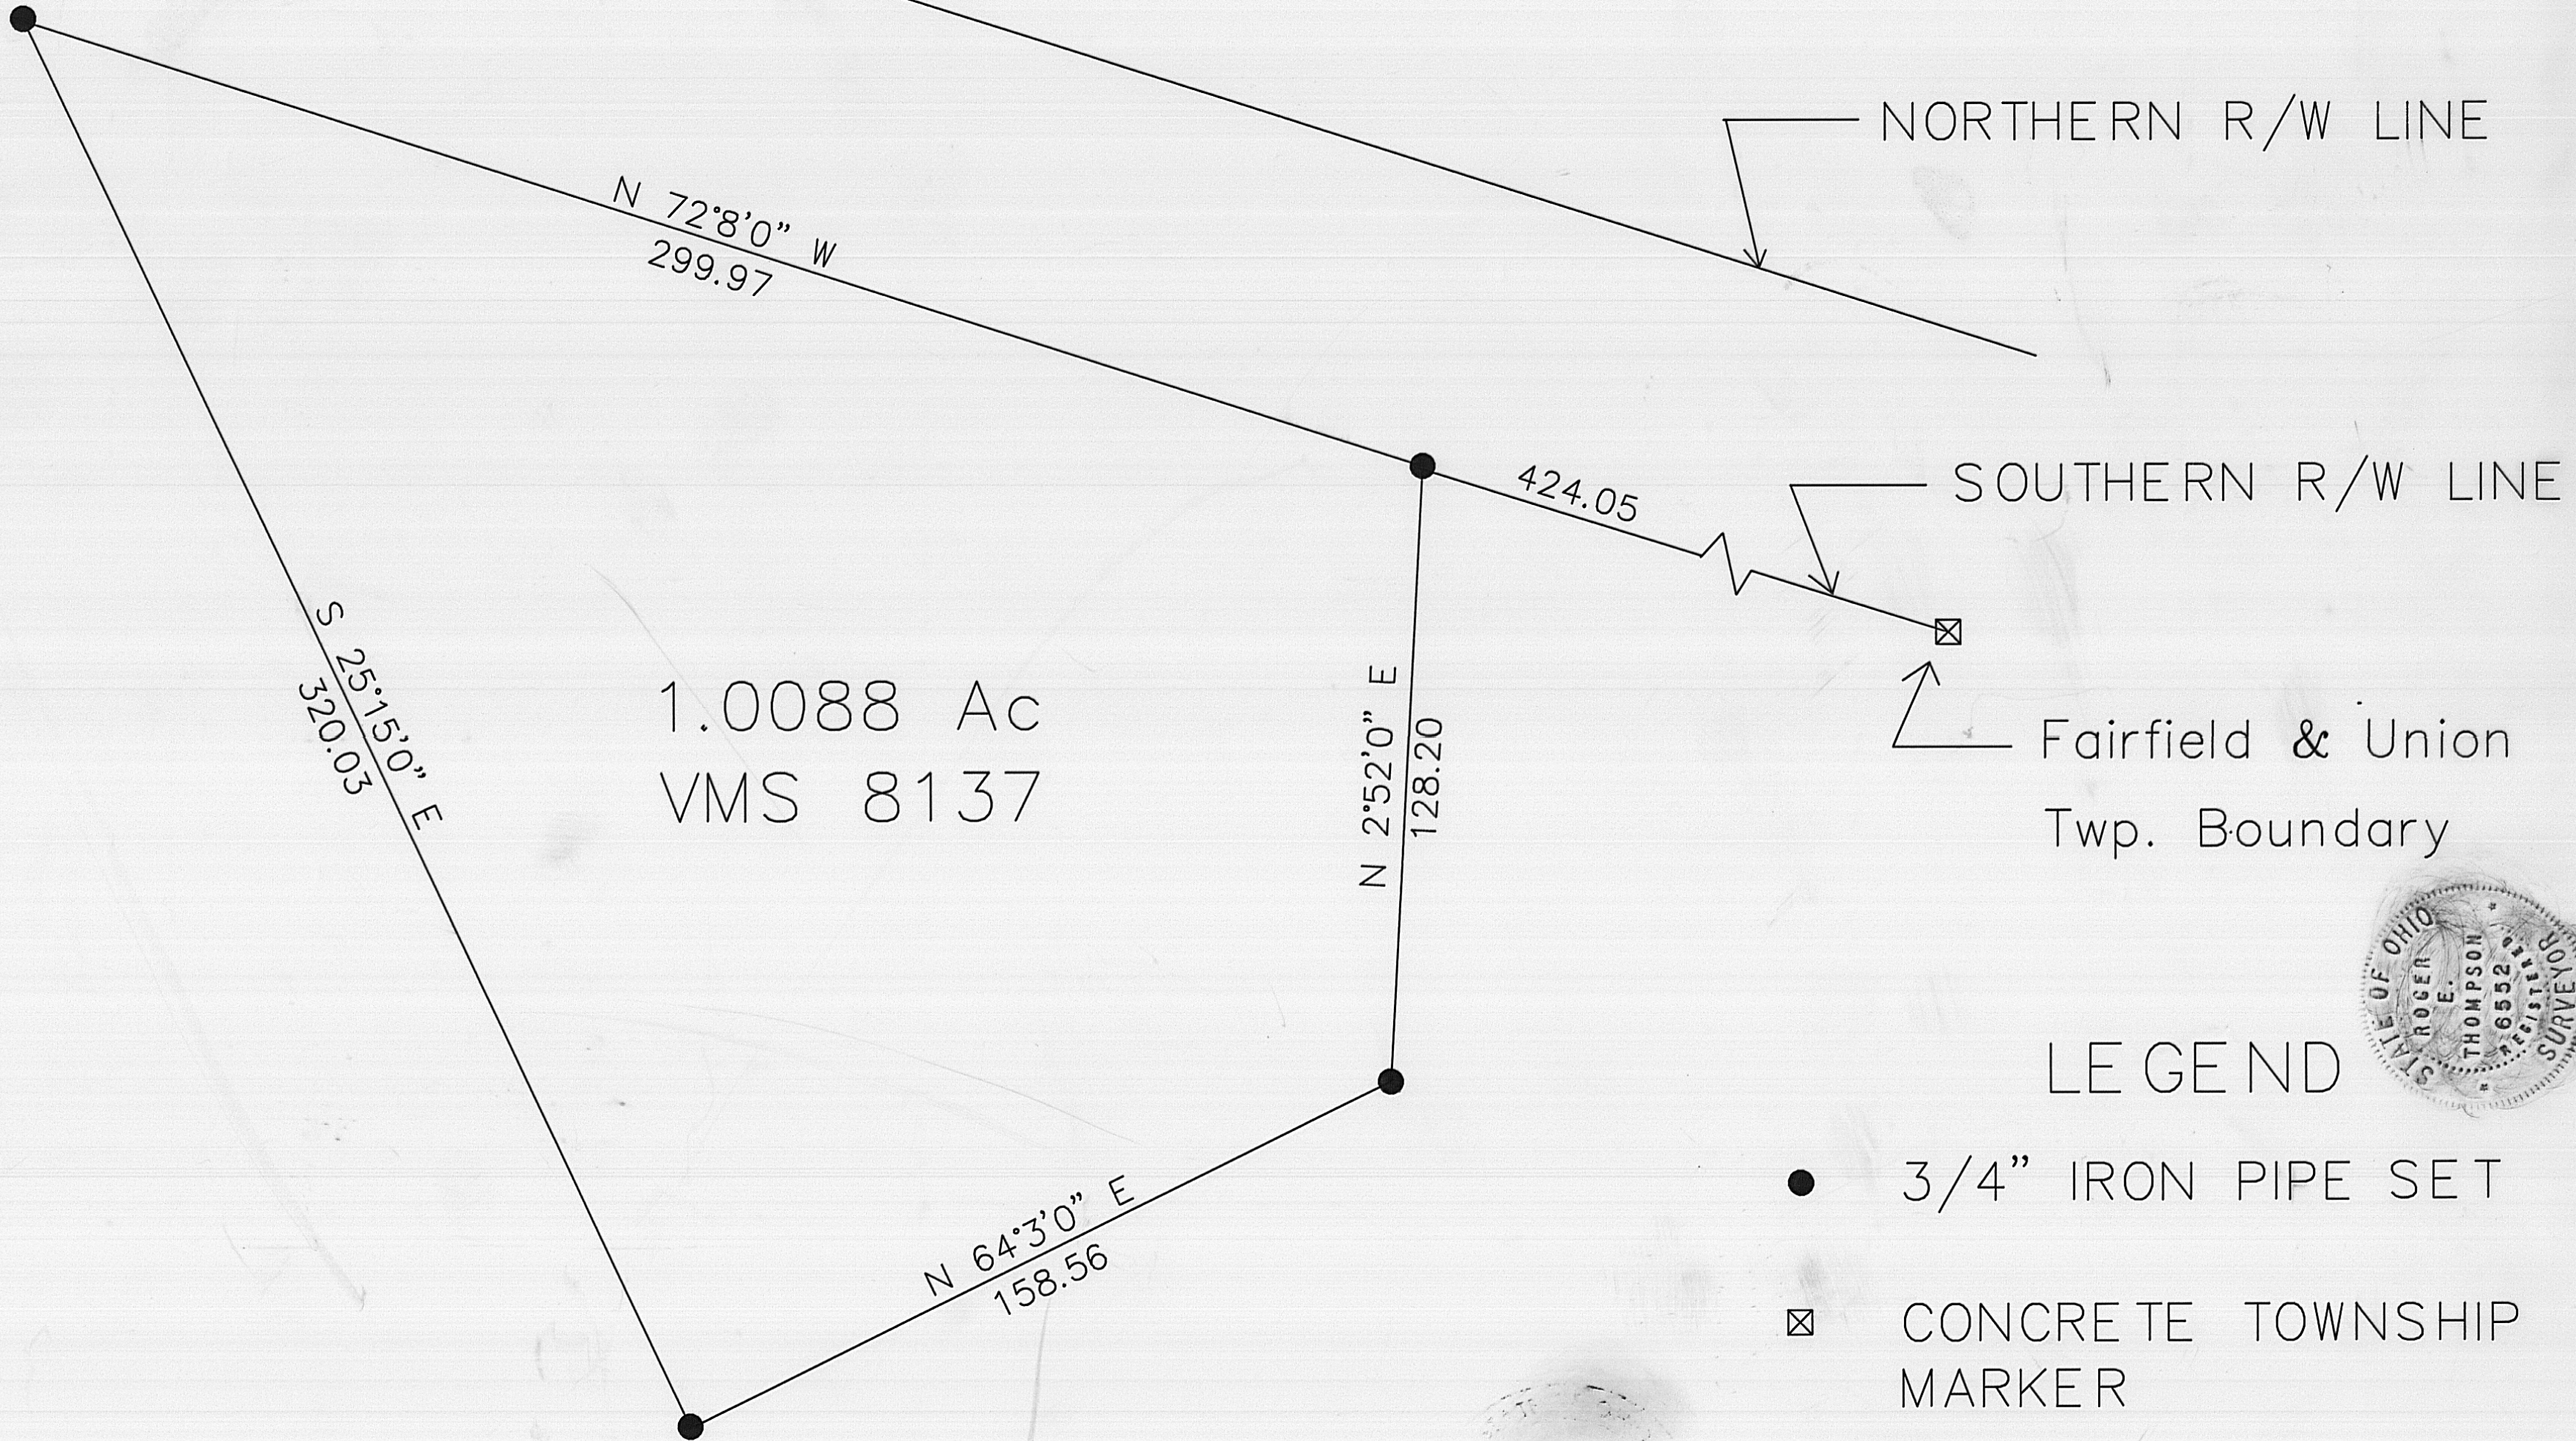

NORTHERN R/W LINE


SOUTHERN R/W LINE

Fairfield & Union Twp. Boundary

1.0088 Ac
VMS 8137

LEGEND

- 3/4" IRON PIPE SET
- ⊠ CONCRETE TOWNSHIP MARKER

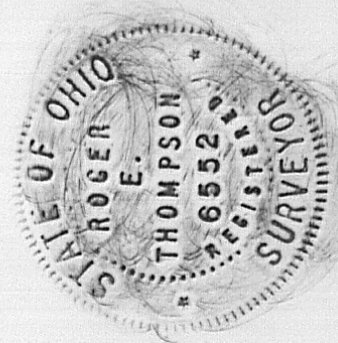

I HEREBY CERTIFY THAT HEREON PLATTED PROPERTY WAS SURVEYED TO ACCEPTABLE STANDARDS

Roger E. Thompson March 23, 1987
ROGER E. THOMPSON P. S. # 6552

0 30 60 90

27-87

THOMPSON SURVEYING
2005 DEER RUN LANE
LONDON, OHIO 43140
(614) 852-4345

Grantor: Eugene Sullivan DB 156 Pg. 500
Location: Union Township VMS 8137
Acreage: 1.0088 Ac. out of original 10.00 Ac. Tract