


A Survey of  
 1.309 Acre tract of land, Township of Jefferson,  
 County of Madison, being part of the Virginia  
 Military Survey No. 8480, in the State of Ohio  
 For  
 Robert L. Bradfield

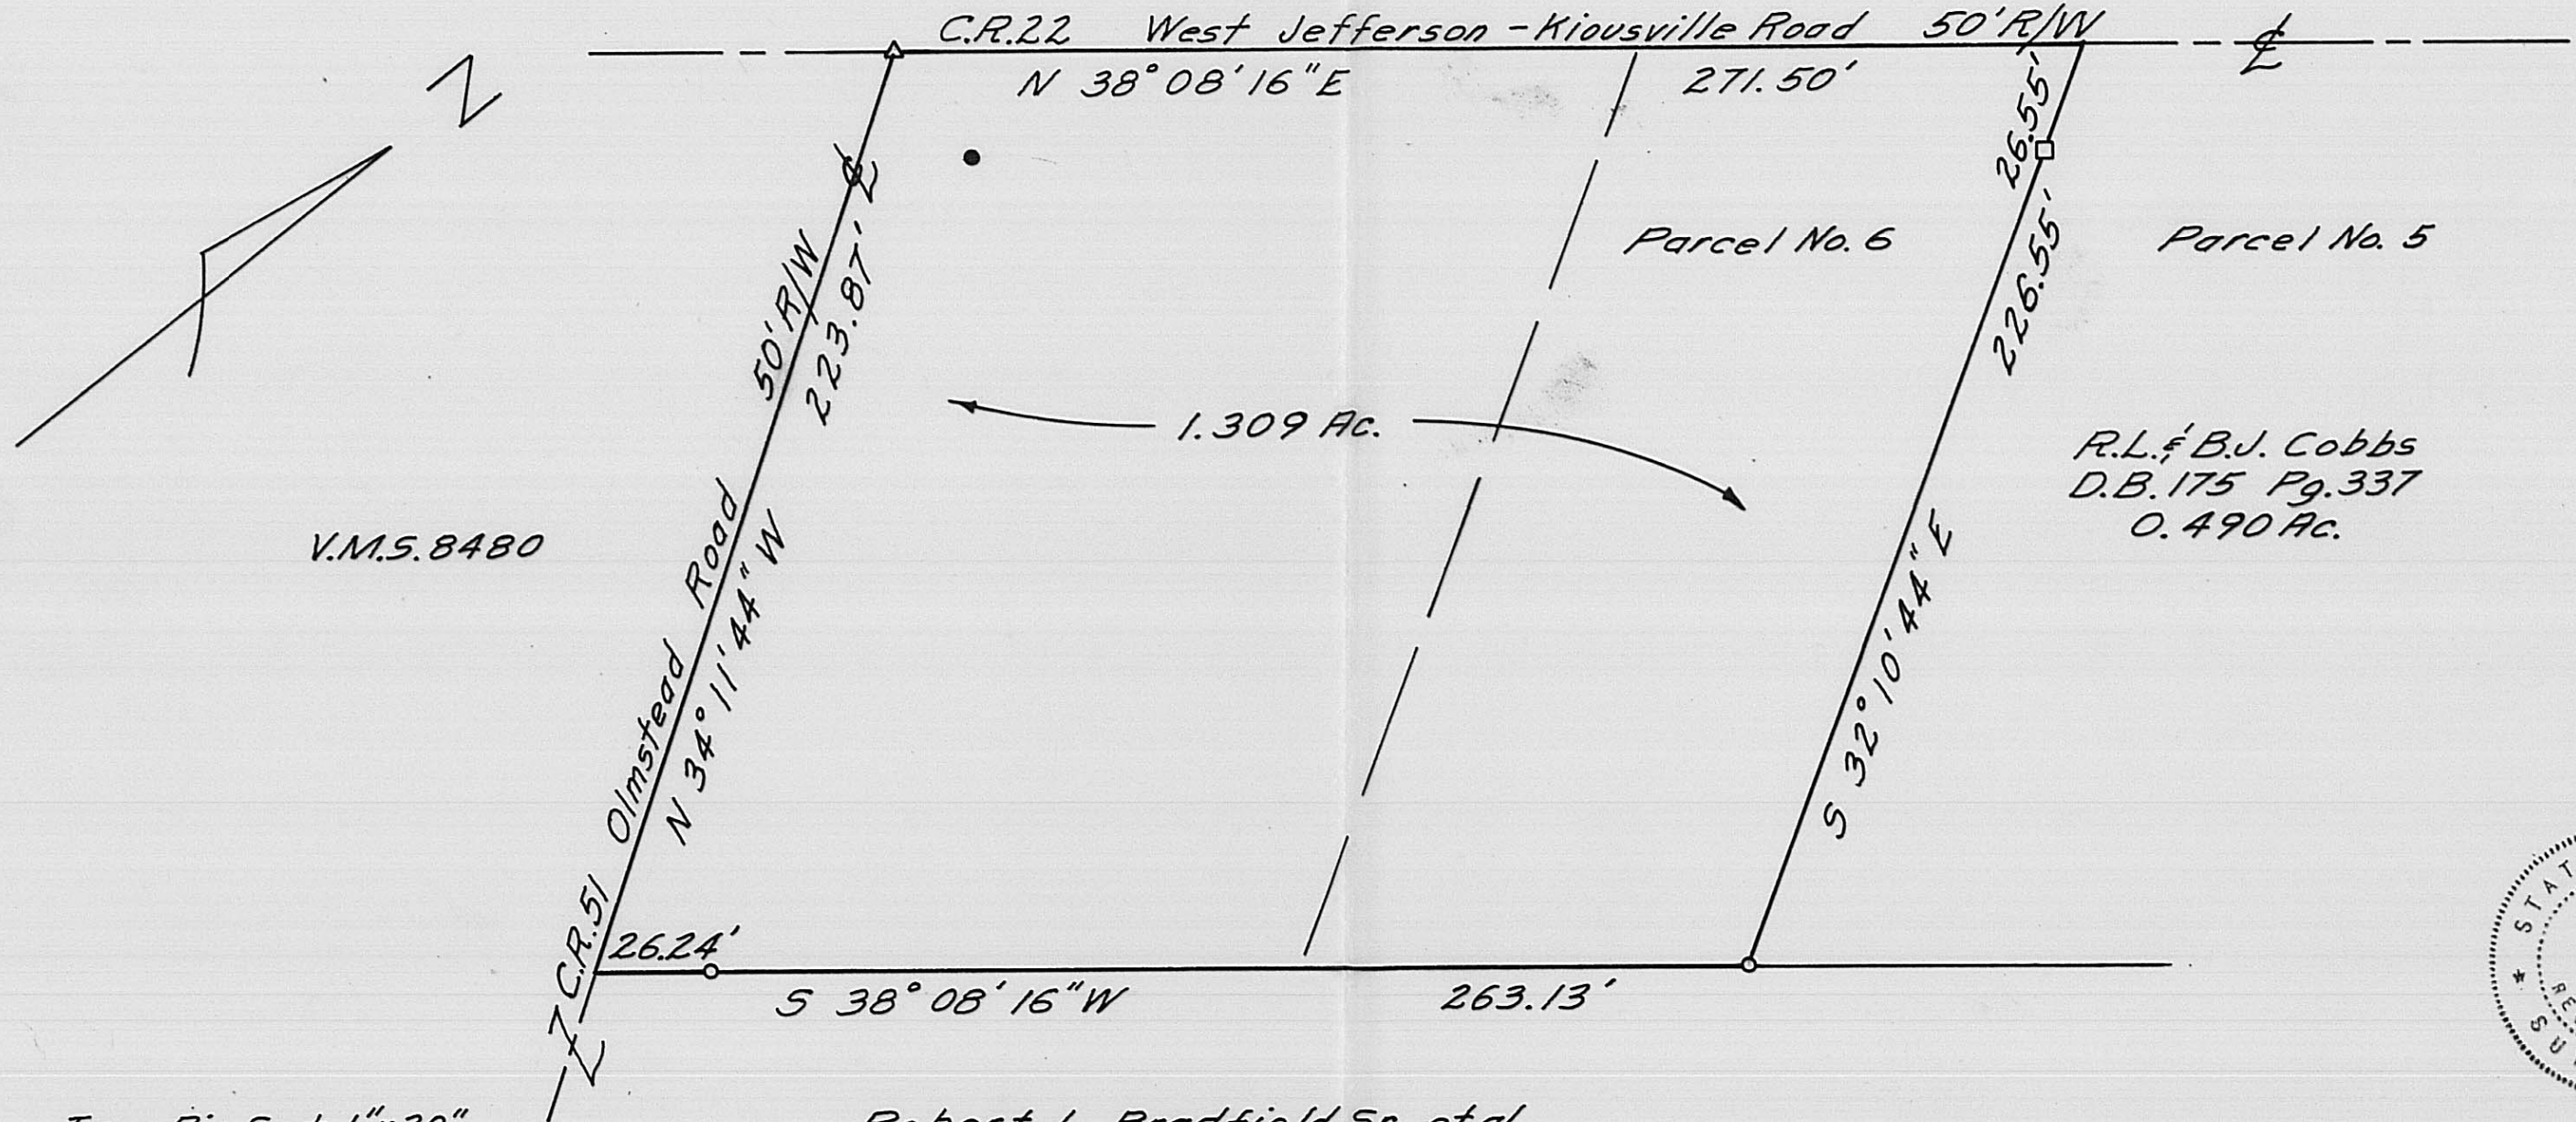


- Iron Pin Set, 1" x 30"
- Iron Pin found, 1"
- Iron Pin found, 1/2"
- △ P.K. Nail found  
 May 20, 1986

Robert L. Bradfield Sr., et al  
 D.B. 193 Pg. 34  
 Tract III 44.53 Ac.

I do hereby certify that I have surveyed  
 the premises shown hereon and I have  
 prepared the attached plat

Bearings from D.B. 256 Pg. 372

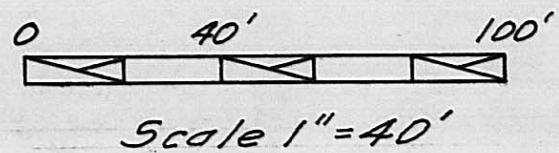

*Roger W. Fettrow*  
 Roger W. Fettrow - Ohio Surveyor 6628