




Esther Burks  
2.386 Ac.  
D.B. 271 Pg. 822-825

0.8905 Ac.  
VMS 5648-6322

GHS a partnership  
D.B. 261 Pg. 701

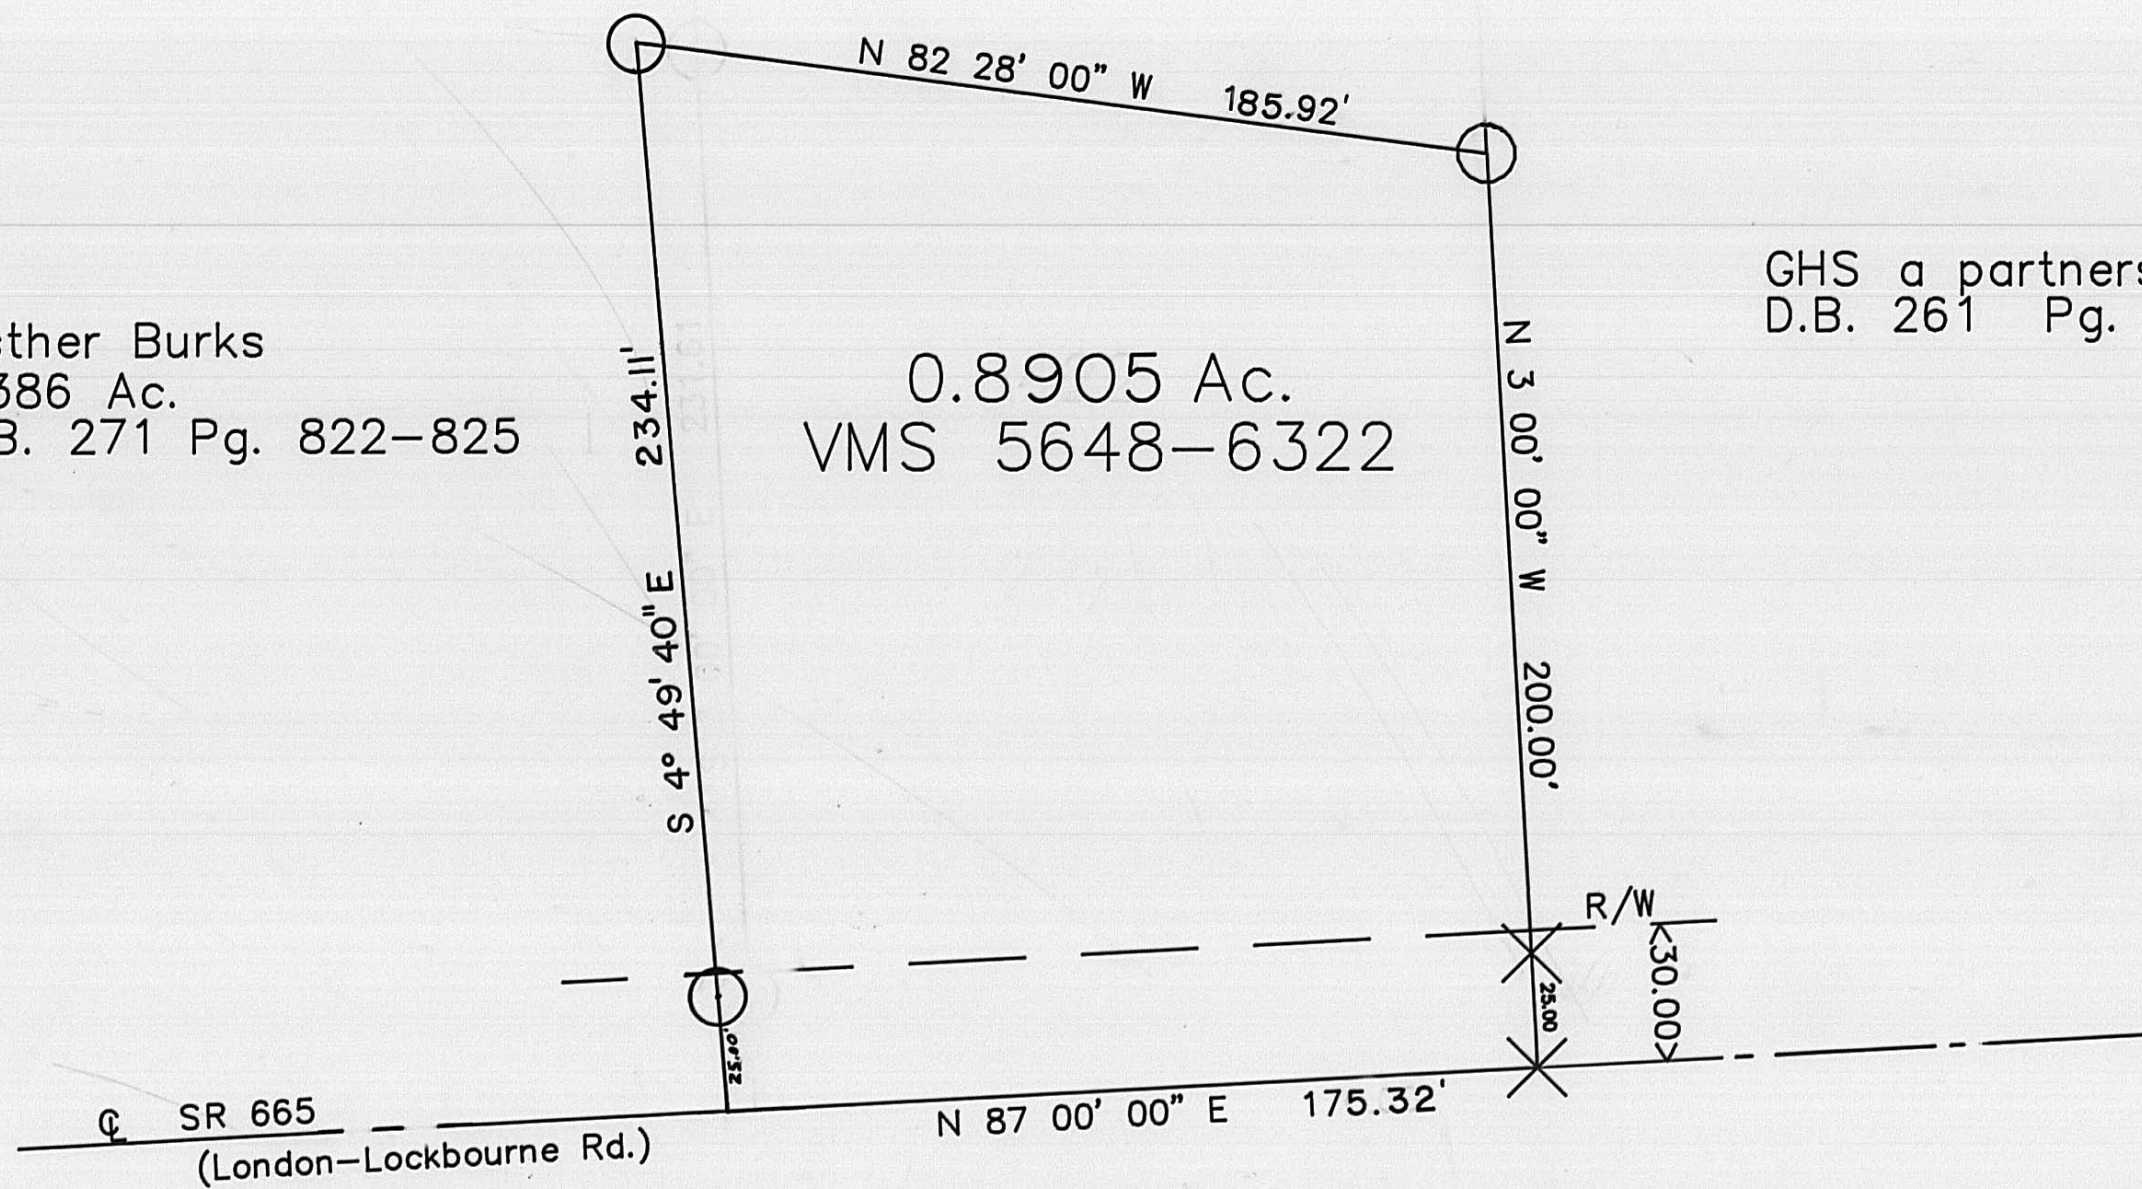

○ 3/4 Inch Iron Pipe With Cap  
Marked R.E.T., P.S. 6552  
X Iron Pin Found

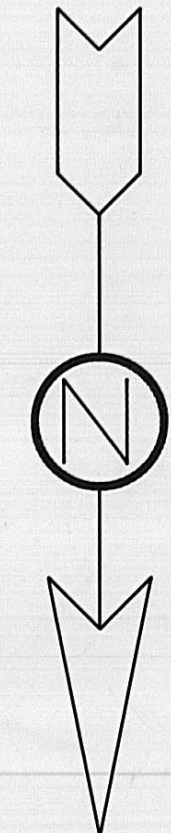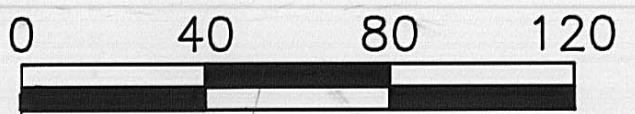

THOMPSON SURVEYING  
2005 DEER RUN LANE  
LONDON, OHIO 43140  
(614) 852-4345

Grantor - Esther Burks, D. B. 271, Pg. 822-825  
Location - Union Township, VMS 5648-6322  
Acreage - 0.8905 Ac. out of original 2.386 Ac.

I HEREBY CERTIFY THAT HERE ON  
PLATTED PROPERTY WAS SURVEYED  
TO ACCEPTABLE STANDARDS  
*Roger E. Thompson* May '87  
ROGER E. THOMPSON P.S. # 6552