


Begin for Description Ronald G. Guyton
15.49^a D.B. 259 p. 319

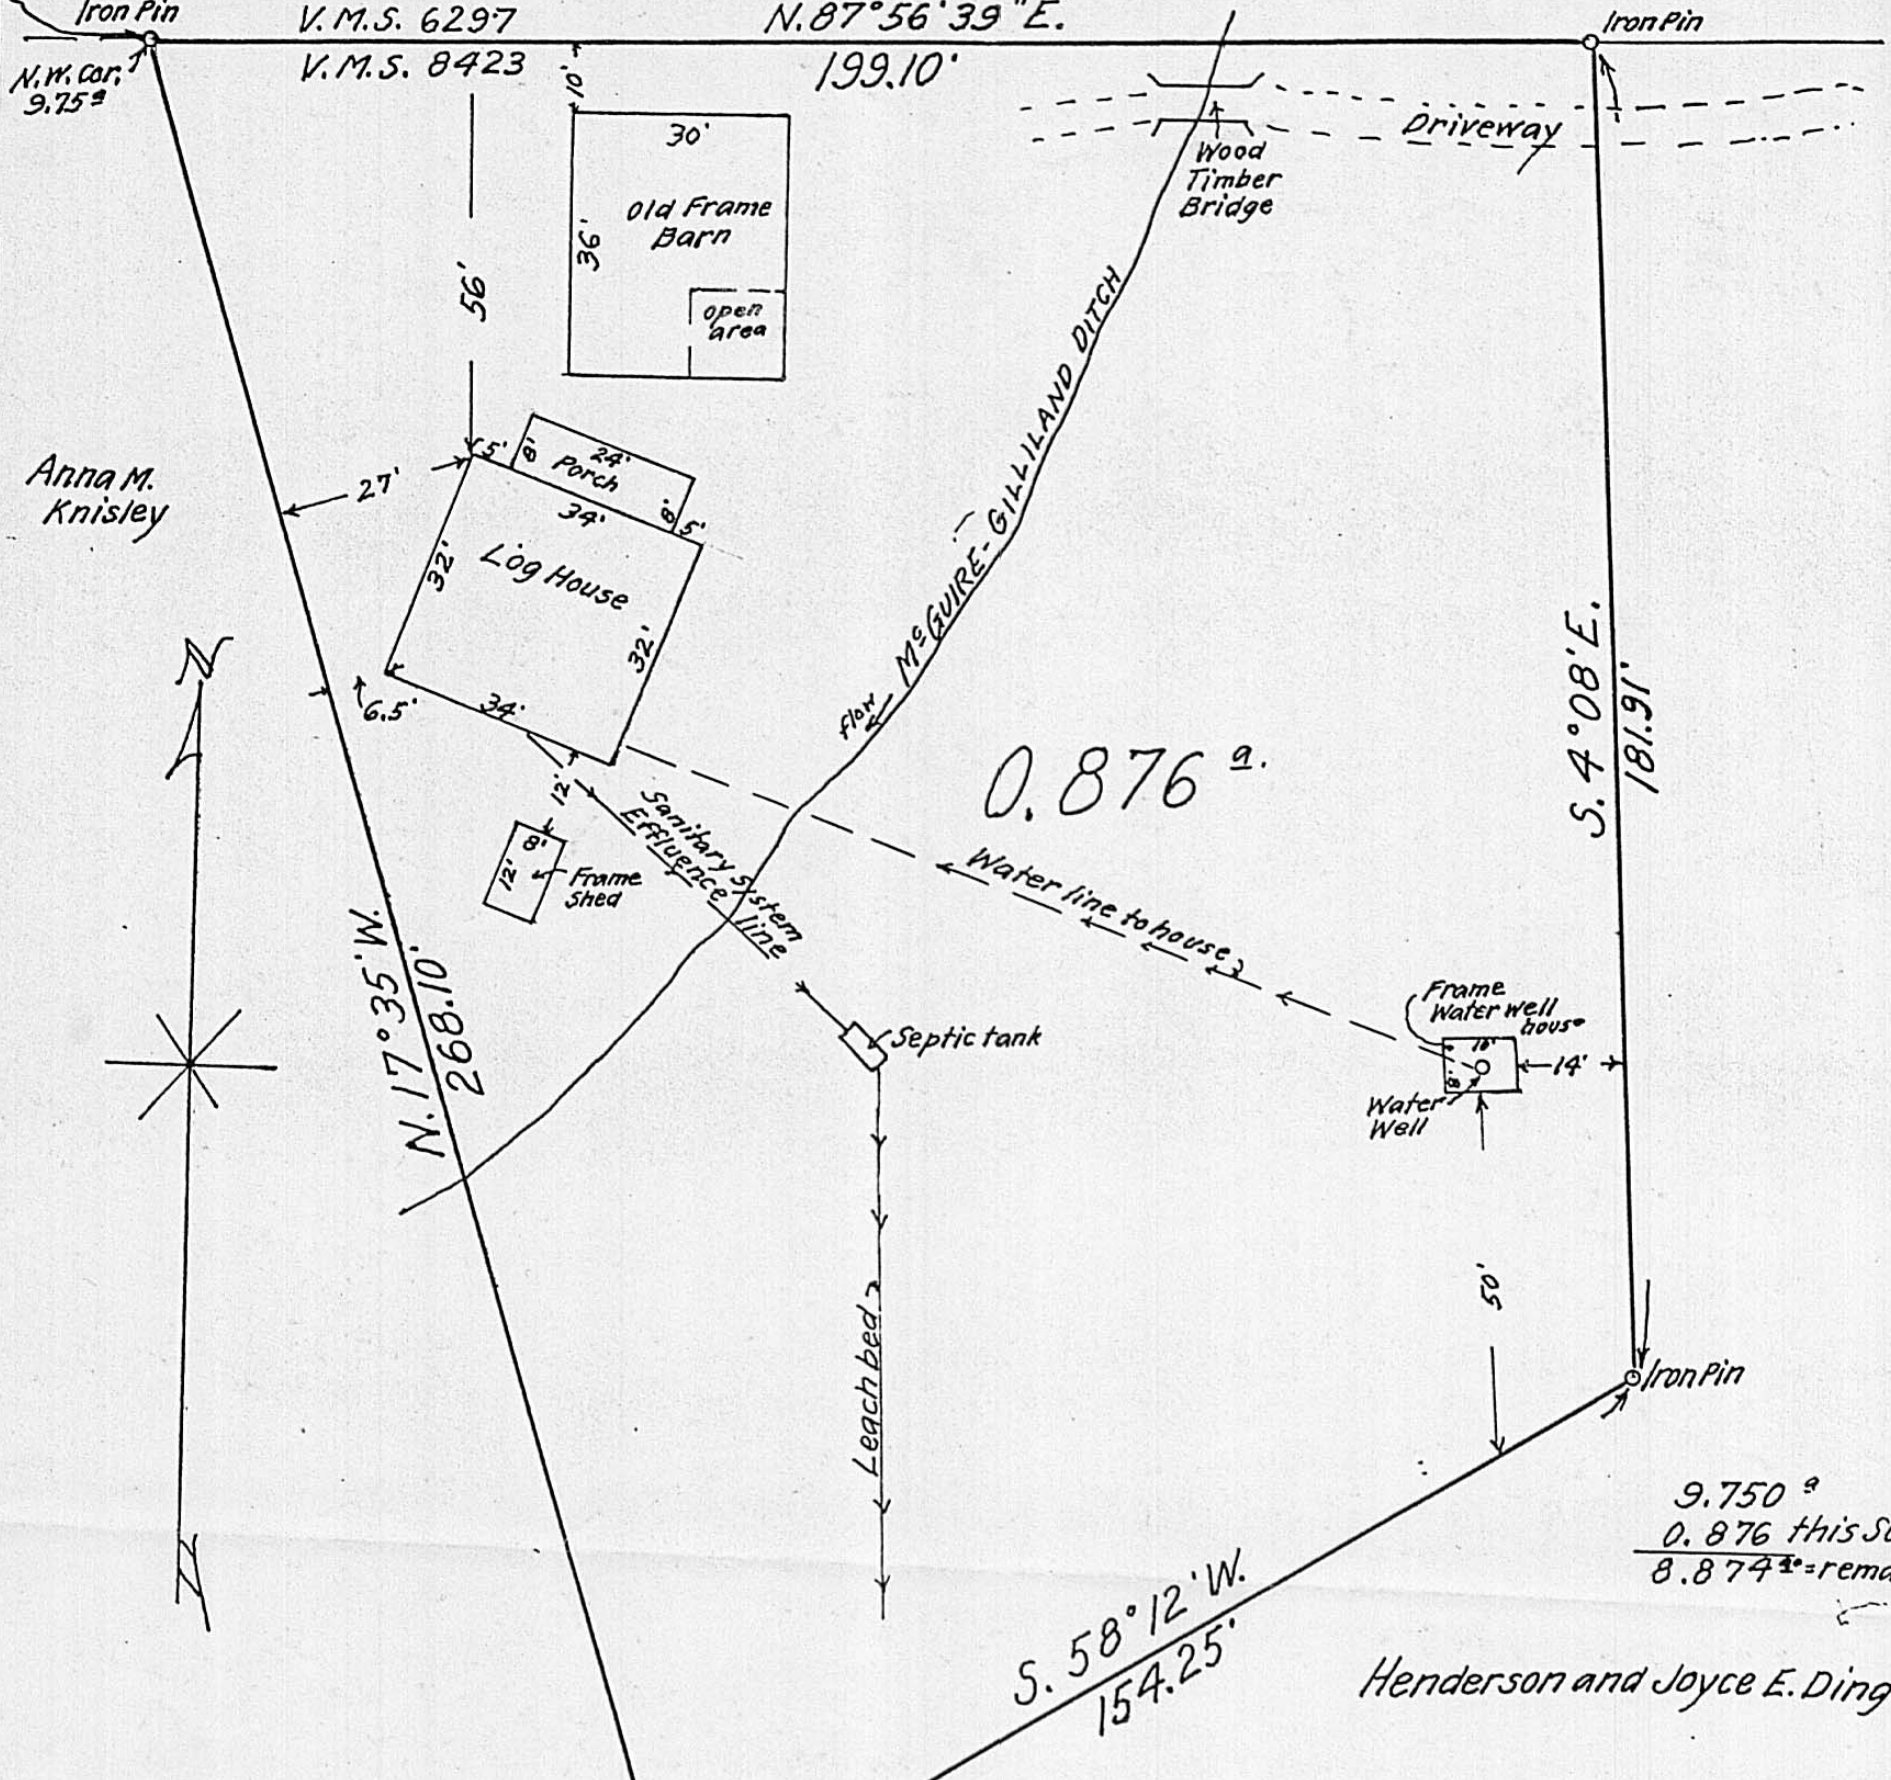

9.750^a
0.876 this Survey
8.874^a = remaining

Reference! Being part of a 9.75^{ac} as conveyed to Henderson Dingess, Deed Bk. 204, pgs. 186, 187. Also part of said 9.75^{ac} as conveyed, Und. 1/2 Interest from Henderson Dingess to Joyce E. Dingess, Deed Bk. 259, pg. 276.

SURVEY OF 0.876^{ac} TRACT
Showing of Buildings and facilities
VIRGINIA MILITARY SURVEY 8423
FAIRFIELD TWP. MADISON COUNTY, OHIO
Scale, 1" = 30'
NOV. 1984
Surveyed for, Mr. Henderson Dingess

F. K. Harvey
Registered Surveyor No. 2570
Tel. 877-3293

