


JOHN B. PAUL  
56.848 AC.  
DEED BOOK 186, PAGE 279

607

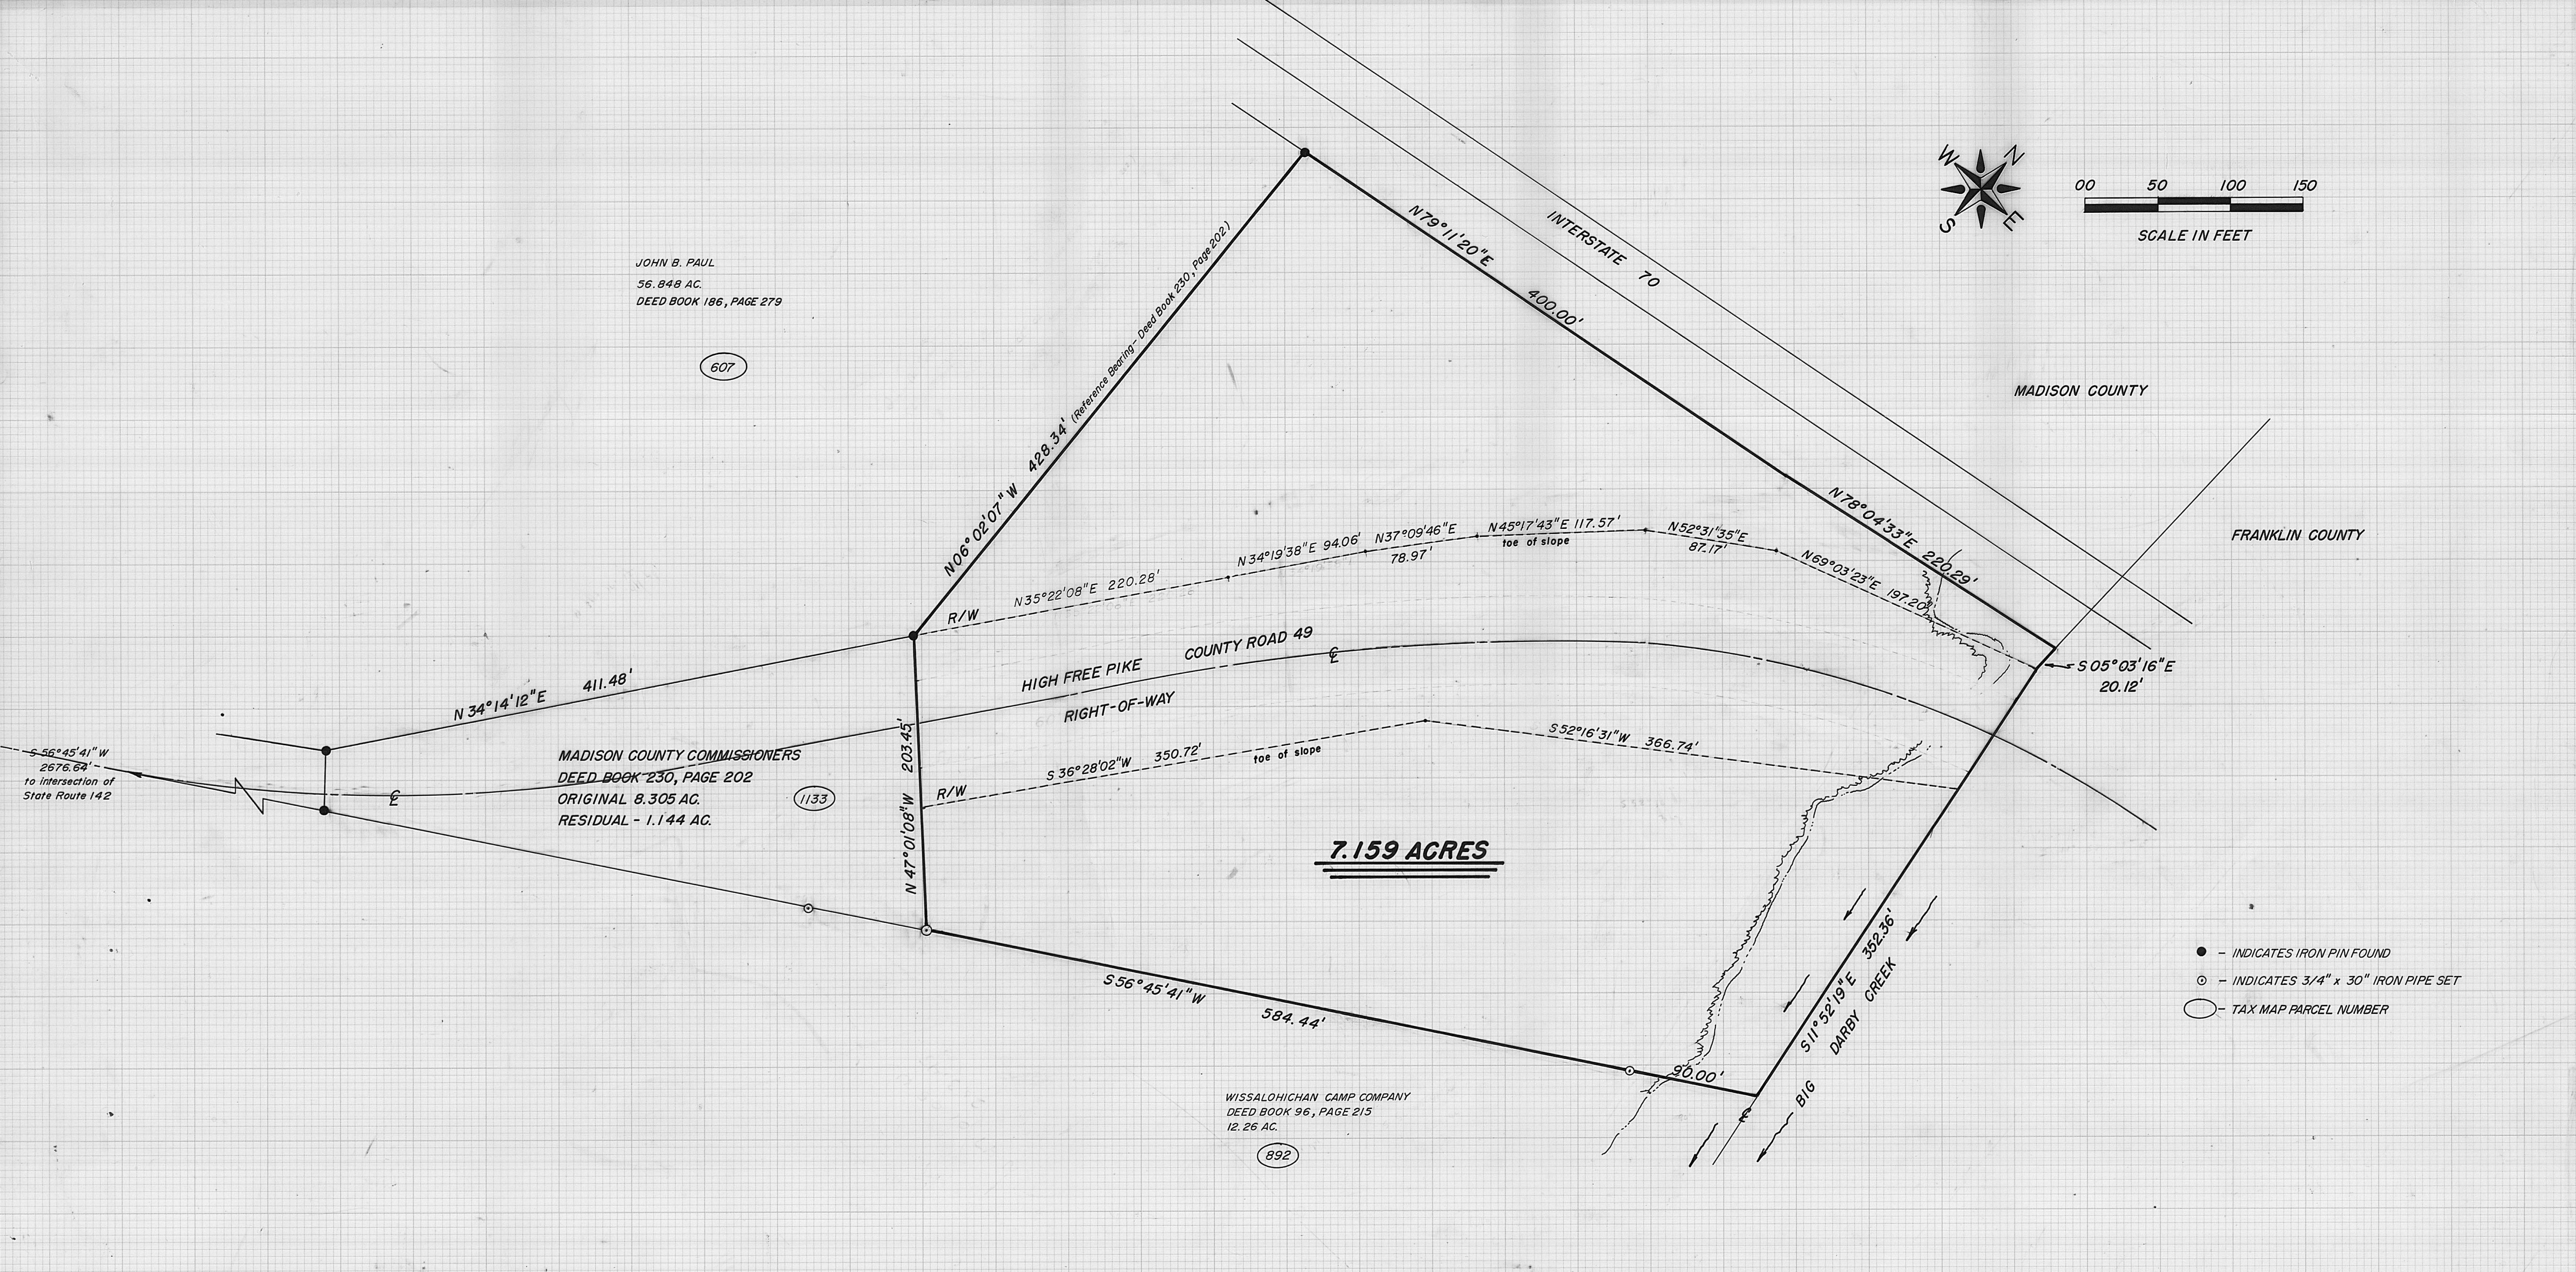

MADISON COUNTY COMMISSIONERS  
DEED BOOK 230, PAGE 202  
ORIGINAL 8.305 AC.  
RESIDUAL - 1.144 AC.

1133

WISSALOHICHAN CAMP COMPANY  
DEED BOOK 96, PAGE 215  
12.26 AC.

892

**7.159 ACRES**

- - INDICATES IRON PIN FOUND
- - INDICATES 3/4" x 30" IRON PIPE SET
- - TAX MAP PARCEL NUMBER

SITUATE IN THE STATE OF OHIO, COUNTY OF MADISON,  
TOWNSHIP OF JEFFERSON AND VIRGINIA MILITARY SURVEY  
NUMBER 2679. BEING 7.159 ACRES OUT OF AN EXISTING  
8.305 ACRES RECORDED IN DEED BOOK 230, PAGE 202  
CURRENTLY IN THE NAME OF THE MADISON COUNTY COMMISSIONERS.

PLAT PREPARED BY MADISON COUNTY ENGINEERS