


GRANTOR: Clarence G. & Mary E. Edwards, DB 273, Pg. 33
 LOCATION: Monroe Twp., VMS 7473, Tax Map Parcel # 67
 ACREAGE: 0.9903 ac. & 0.9916 ac.
 out of original 19.636 ac.

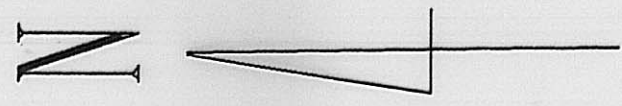


CERTIFICATION

I hereby certify that the hereon platted parcel was surveyed to acceptable survey standards and that the linear error in closure does not exceed 0.02 feet.

Roger E. Thompson
 Roger E. Thompson, PS #6552




THOMPSON SURVEYING
 2005 DEER RUN LANE
 LONDON, OHIO 852-4345

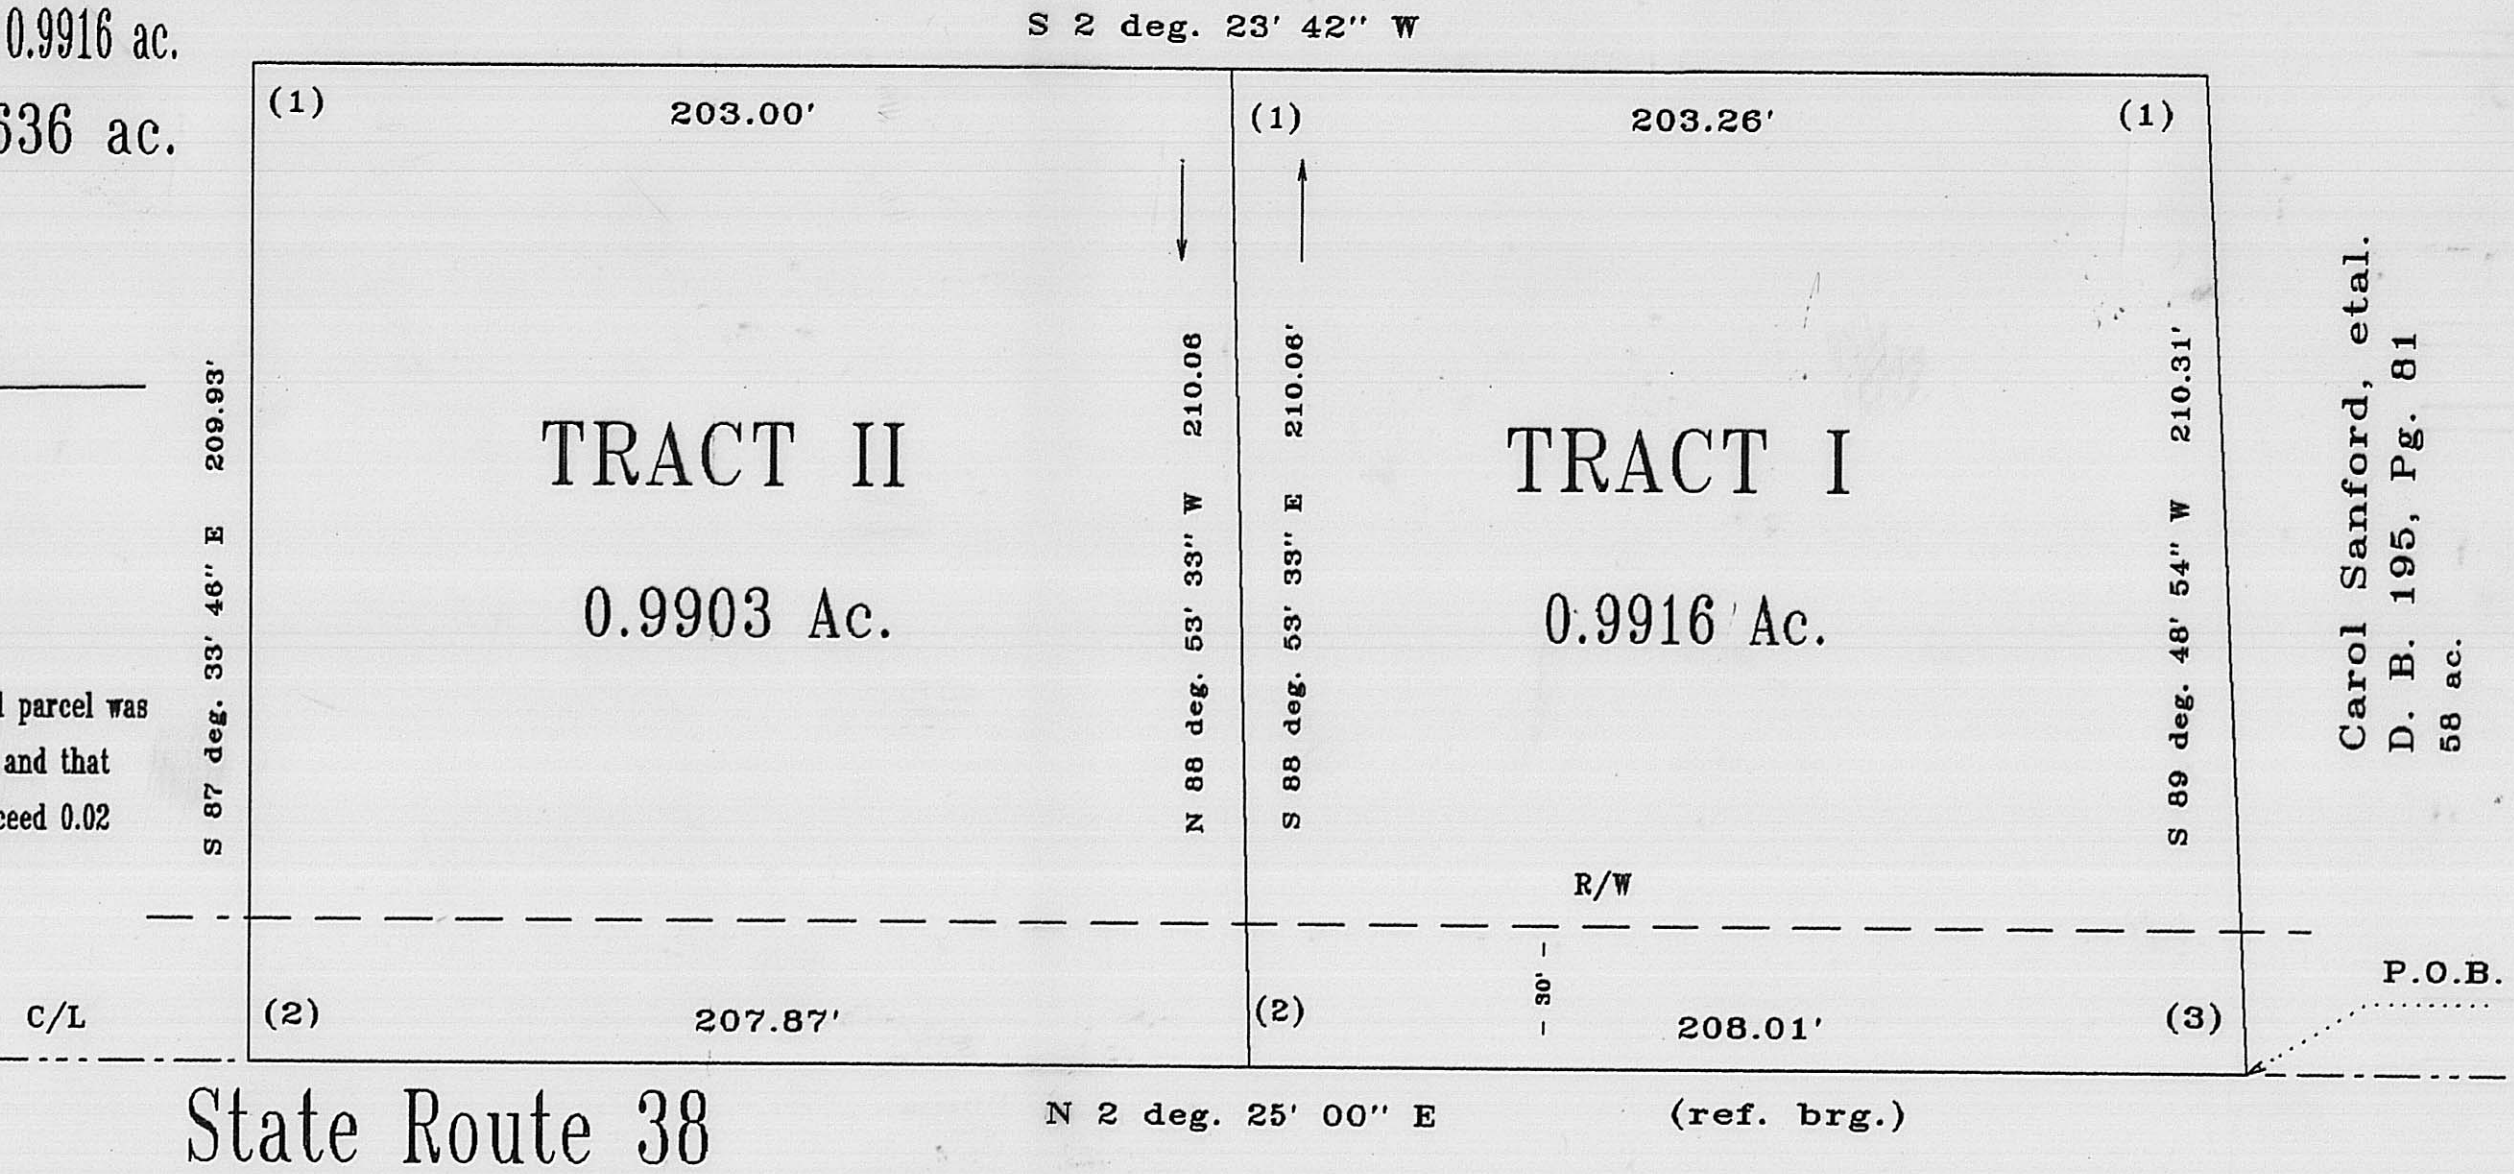

Carol Sanford, et al.
 D. B. 195, Pg. 81
 58 ac.

- (1) 30"x3/4" iron pipe set
- (2) P K Nail set
- (3) iron pin found

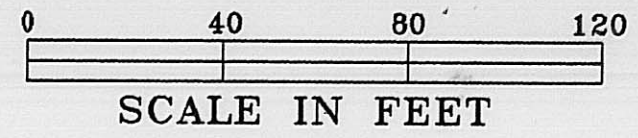

AUGUST, 1988

30-89