



VILLAGE OF MIDWAY  
6.874 AC. D.B. 275, PG. 69

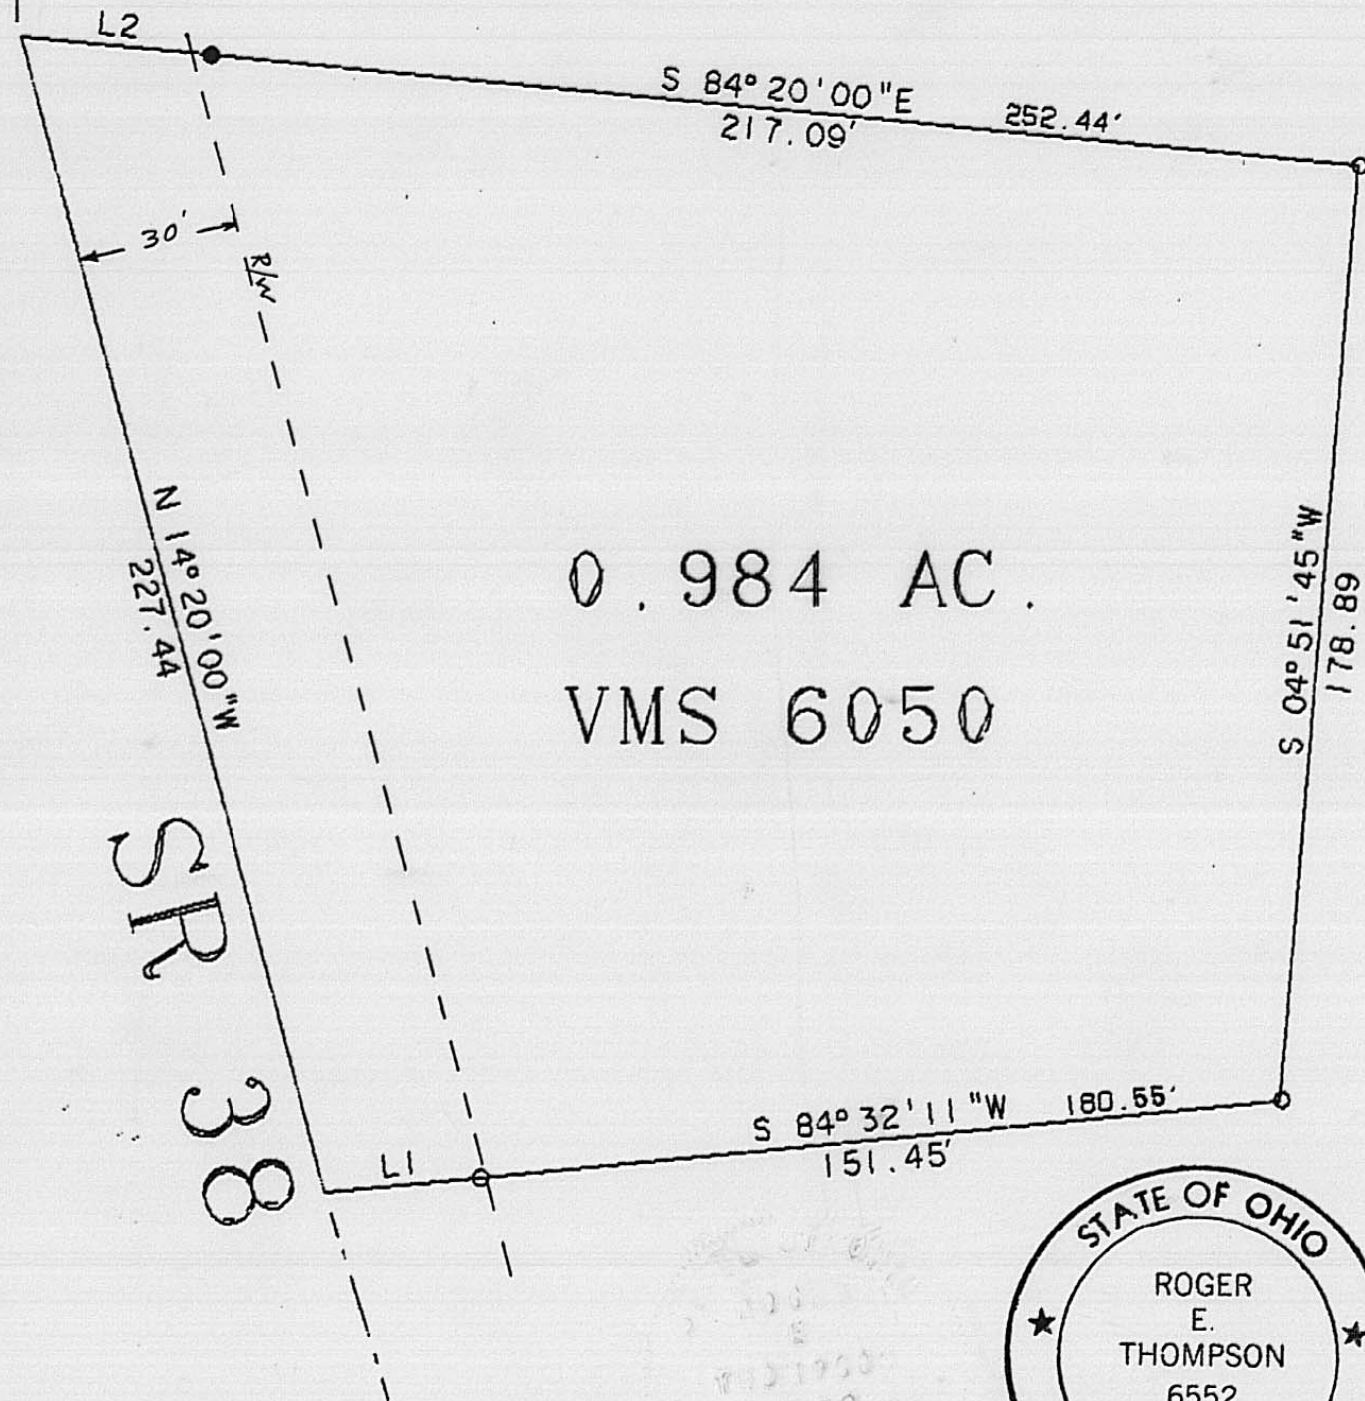

LINE	BEARING	DISTANCE
L 1	S 84° 32' 11" W	29.10'
L 2	S 84° 20' 00" E	35.35'

- Iron pin found
- Iron pipe set

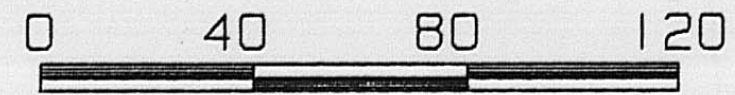

SCALE IN FEET

GRANTOR: LEO KELSO. D.B. 267. PG. 8  
 LOCATION: RANGE TWP., VMS 6050, TMP 280  
 ACREAGE: 0.984 AC. out of 27.7 Ac.



CERTIFICATION

I HEREBY CERTIFY THAT THE  
 HEREON PLATTED PROPERTY  
 WAS SURVEYED TO ACCEPTABLE  
 STANDARDS.

*Roger E. Thompson*  
 ROGER E. THOMPSON  
 PS 6552

THOMPSON SURVEYING  
 2005 DEER RUN LANE  
 LONDON, OH 43140

MARCH, 1989

34-89