


BEARINGS ARE BASED UPON THE CENTERLINE OF GLADE RUN ROAD, AS RECORDED IN DEED BOOK 247, PAGE 359, RECORDER'S OFFICE, MADISON COUNTY, OHIO.

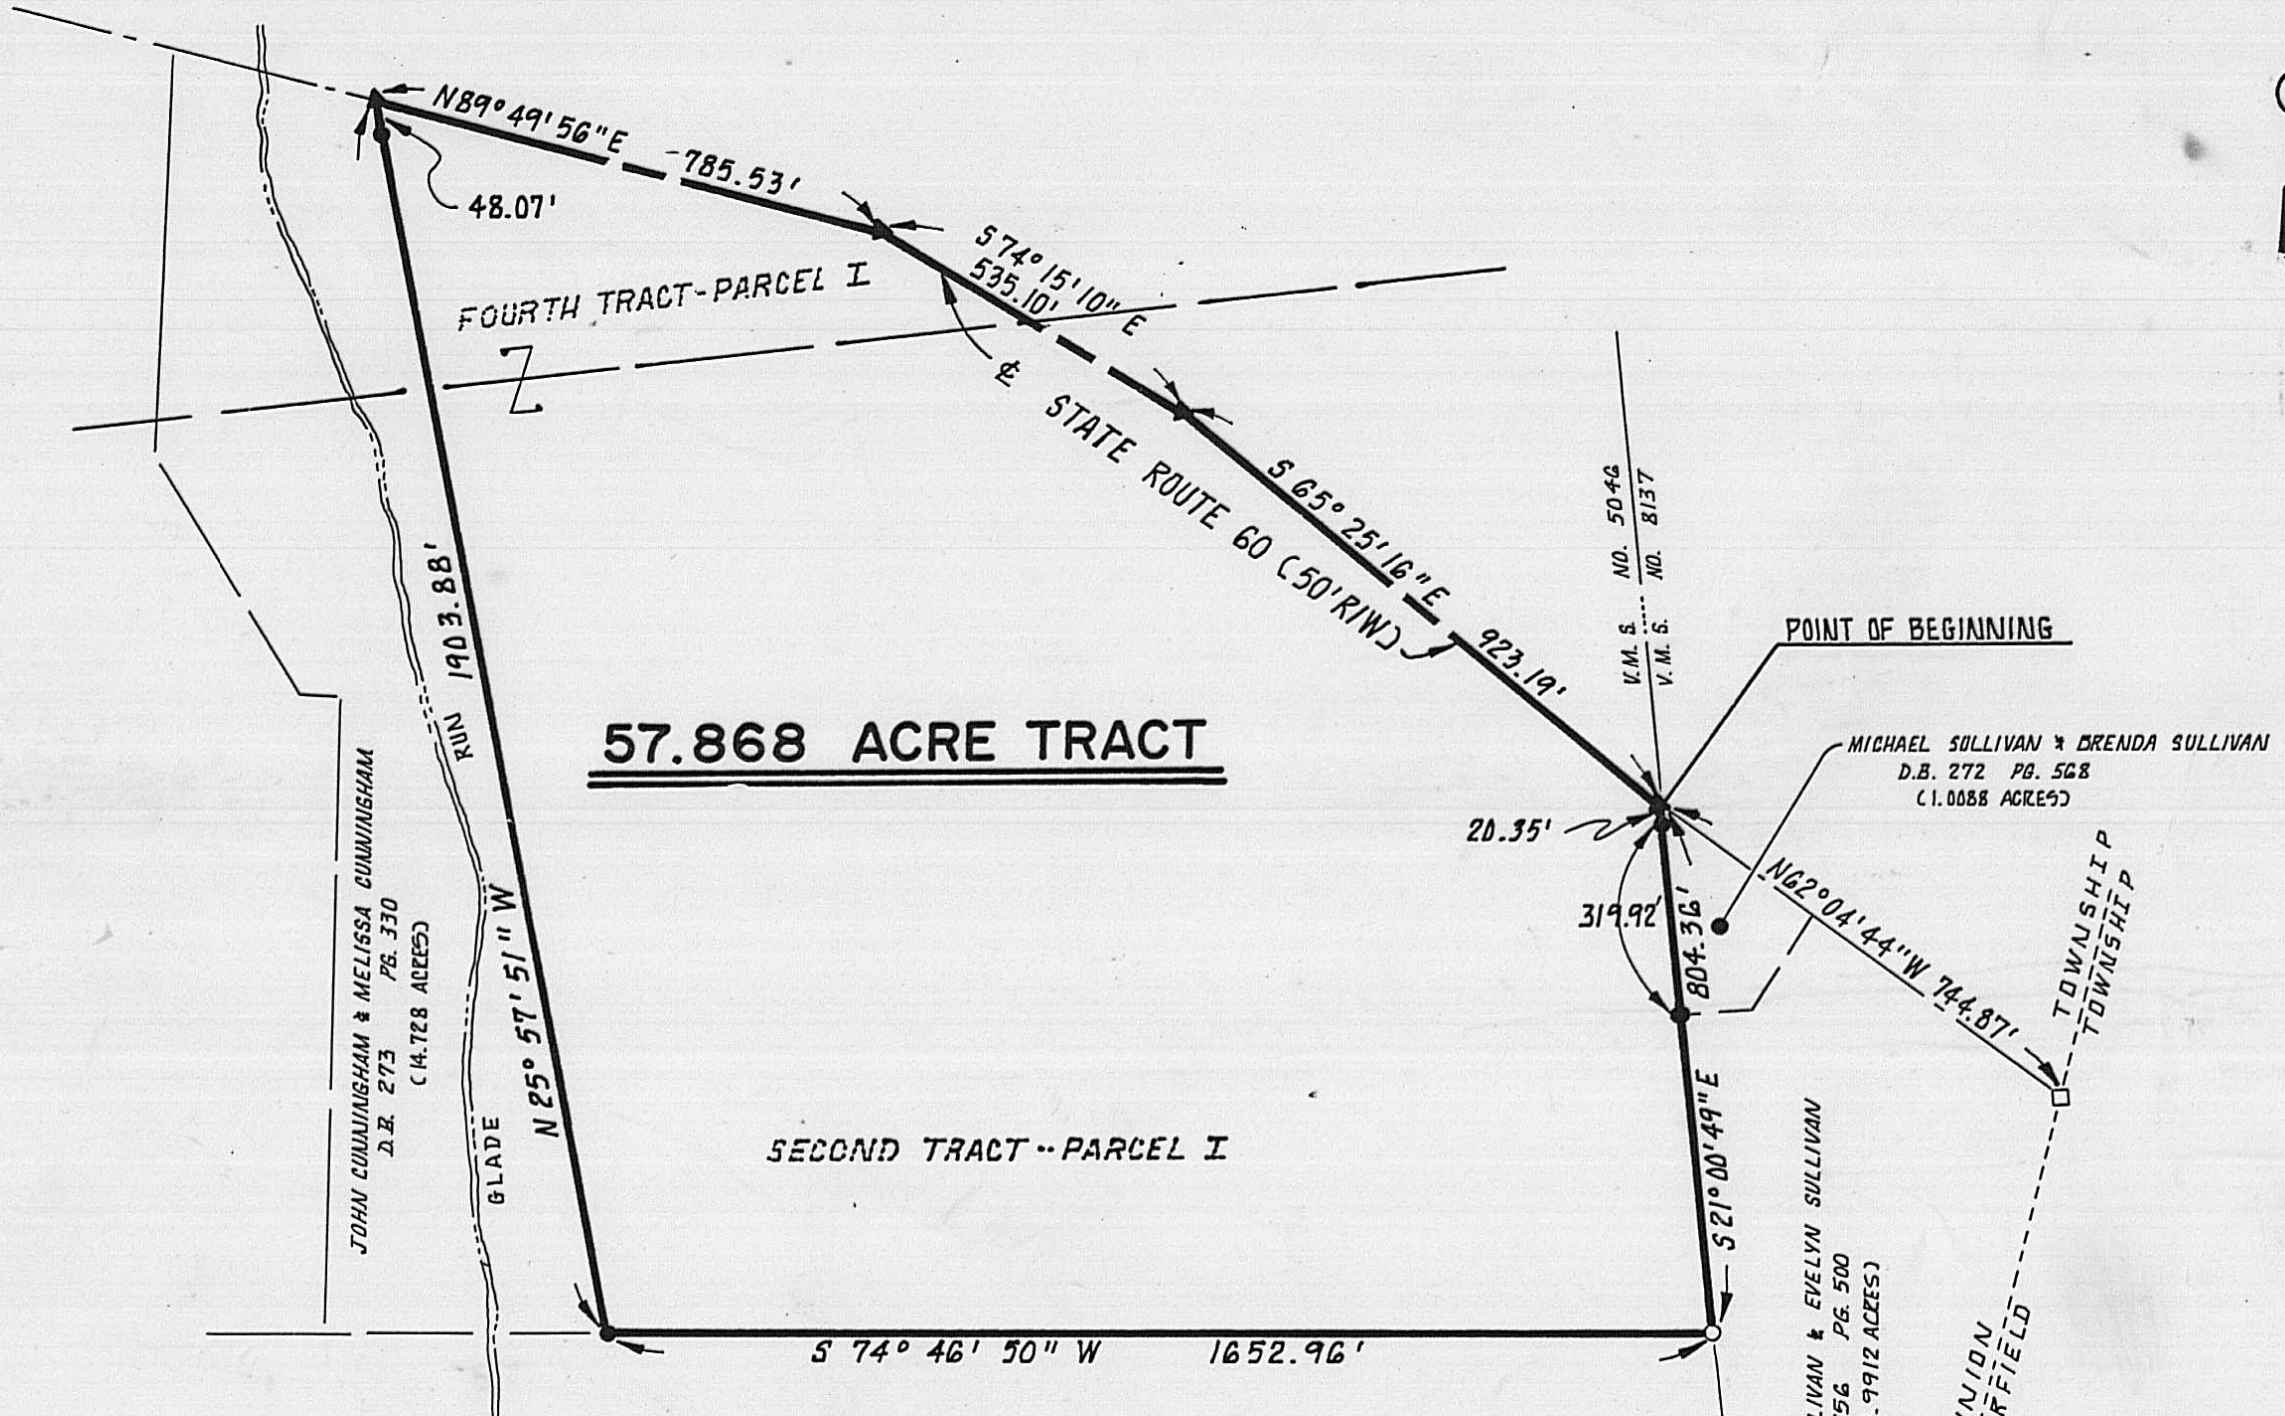

**57.868 ACRE TRACT**

SECOND TRACT -- PARCEL I

POINT OF BEGINNING

MICHAEL SULLIVAN & BRENDA SULLIVAN  
D.B. 272 PG. 568  
(1.0088 ACRES)


EUGENE SULLIVAN & EVELYN SULLIVAN  
D.B. 196 PG. 500  
(8.9912 ACRES)

JOHN CUNNINGHAM & MELISSA CUNNINGHAM  
D.B. 273 PG. 330  
(14.728 ACRES)

ROBERT BROWN & ROSE BROWN  
D.B. 183 PG. 410

**LEGEND**

- ▲ RAILROAD SPIKE FOUND
- △ RAILROAD SPIKE SET
- ⚡ P.K. NAIL FOUND
- 3/4" I.D. IRON PIPE FOUND
- 5/8" SOLID IRON PIN SET W/YELLOW CAP "R19 G750"
- STONE FOUND
- CONCRETE MONUMENT

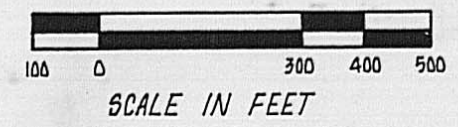

I HEREBY CERTIFY THAT THIS PLAT WAS PREPARED BY AN ACTUAL SURVEY AND IS CORRECT TO THE BEST OF MY KNOWLEDGE.

by: David C. Haigh  
DAVID C. HAIGH  
REGISTERED SURVEYOR NO. 6750

**SURVEY OF A 57.868 ACRE TRACT FOR GEORGE L. TOMLINSON**

BEING A PART OF VIRGINIA MILITARY SURVEY NO. 5046, AND PART OF FOURTH TRACT OF PARCEL I, SECOND TRACT OF PARCEL I AS RECORDED IN DEED BOOK 247, PAGE 359. TOWNSHIP OF UNION, COUNTY OF MADISON, OHIO.

SCALE: 1" = 300'

**36-89** 1988