

BEARINGS ARE BASED UPON THE CENTERLINE OF GLADE RUN ROAD, AS RECORDED IN DEED BOOK 247, PAGE 359, RECORDER'S OFFICE, MADISON COUNTY, OHIO

COURSES AND DISTANCES


(A)	S 87° 47' 39" E	381.71'
(B)	N 86° 45' 09" E	159.22'
(C)	N 75° 23' 04" E	69.52'
(D)	S 21° 45' 02" W	409.78'

OWNERS

- ① KATHERINE WATKINS D.B. 271, PG. 944, 2.4803 AC.
- ② LOWER GLADE & M.E. CHURCH CEMETARY D.B. 11, PG. 39, 1.50 AC.
- ③ JOHN CUNNINGHAM & MELISSA CUNNINGHAM D.B. 247, PG. 559, 3.441 AC.
- ④ JOHN CUNNINGHAM & MELISSA CUNNINGHAM D.B. 273, PG. 330, 4.728 AC.

LEGEND

- ◄ RAILROAD SPIKE FOUND
- △ RAILROAD SPIKE SET
- ✎ P.K. NAIL FOUND
- 3/4" I.D. IRON PIPE FOUND
- 3/8" SOLID IRON PIN SET W/YELLOW CAP "RLS 6750"
- STONE FOUND
- ANGLE-IRON POST

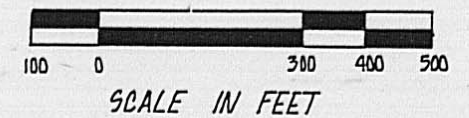

I HEREBY CERTIFY THAT THIS PLAT WAS PREPARED FROM AN ACTUAL SURVEY AND IS CORRECT TO THE BEST OF MY KNOWLEDGE.


by: *David C. Haigh*
 DAVID C. HAIGH
 REGISTERED SURVEYOR NO. 6750

SURVEY OF A 60.232 ACRE TRACT FOR GEORGE L. TOMLINSON

BEING A PART OF VIRGINIA MILITARY SURVEY NO. 5046, AND PART OF FOURTH TRACT OF PARCEL I, FIRST TRACT OF PARCEL I AS RECORDED IN DEED BOOK 247, PAGE 359, TOWNSHIP OF UNION, COUNTY OF MADISON, OHIO.

SCALE: 1" = 300'

37-89
 SEPTEMBER 1989

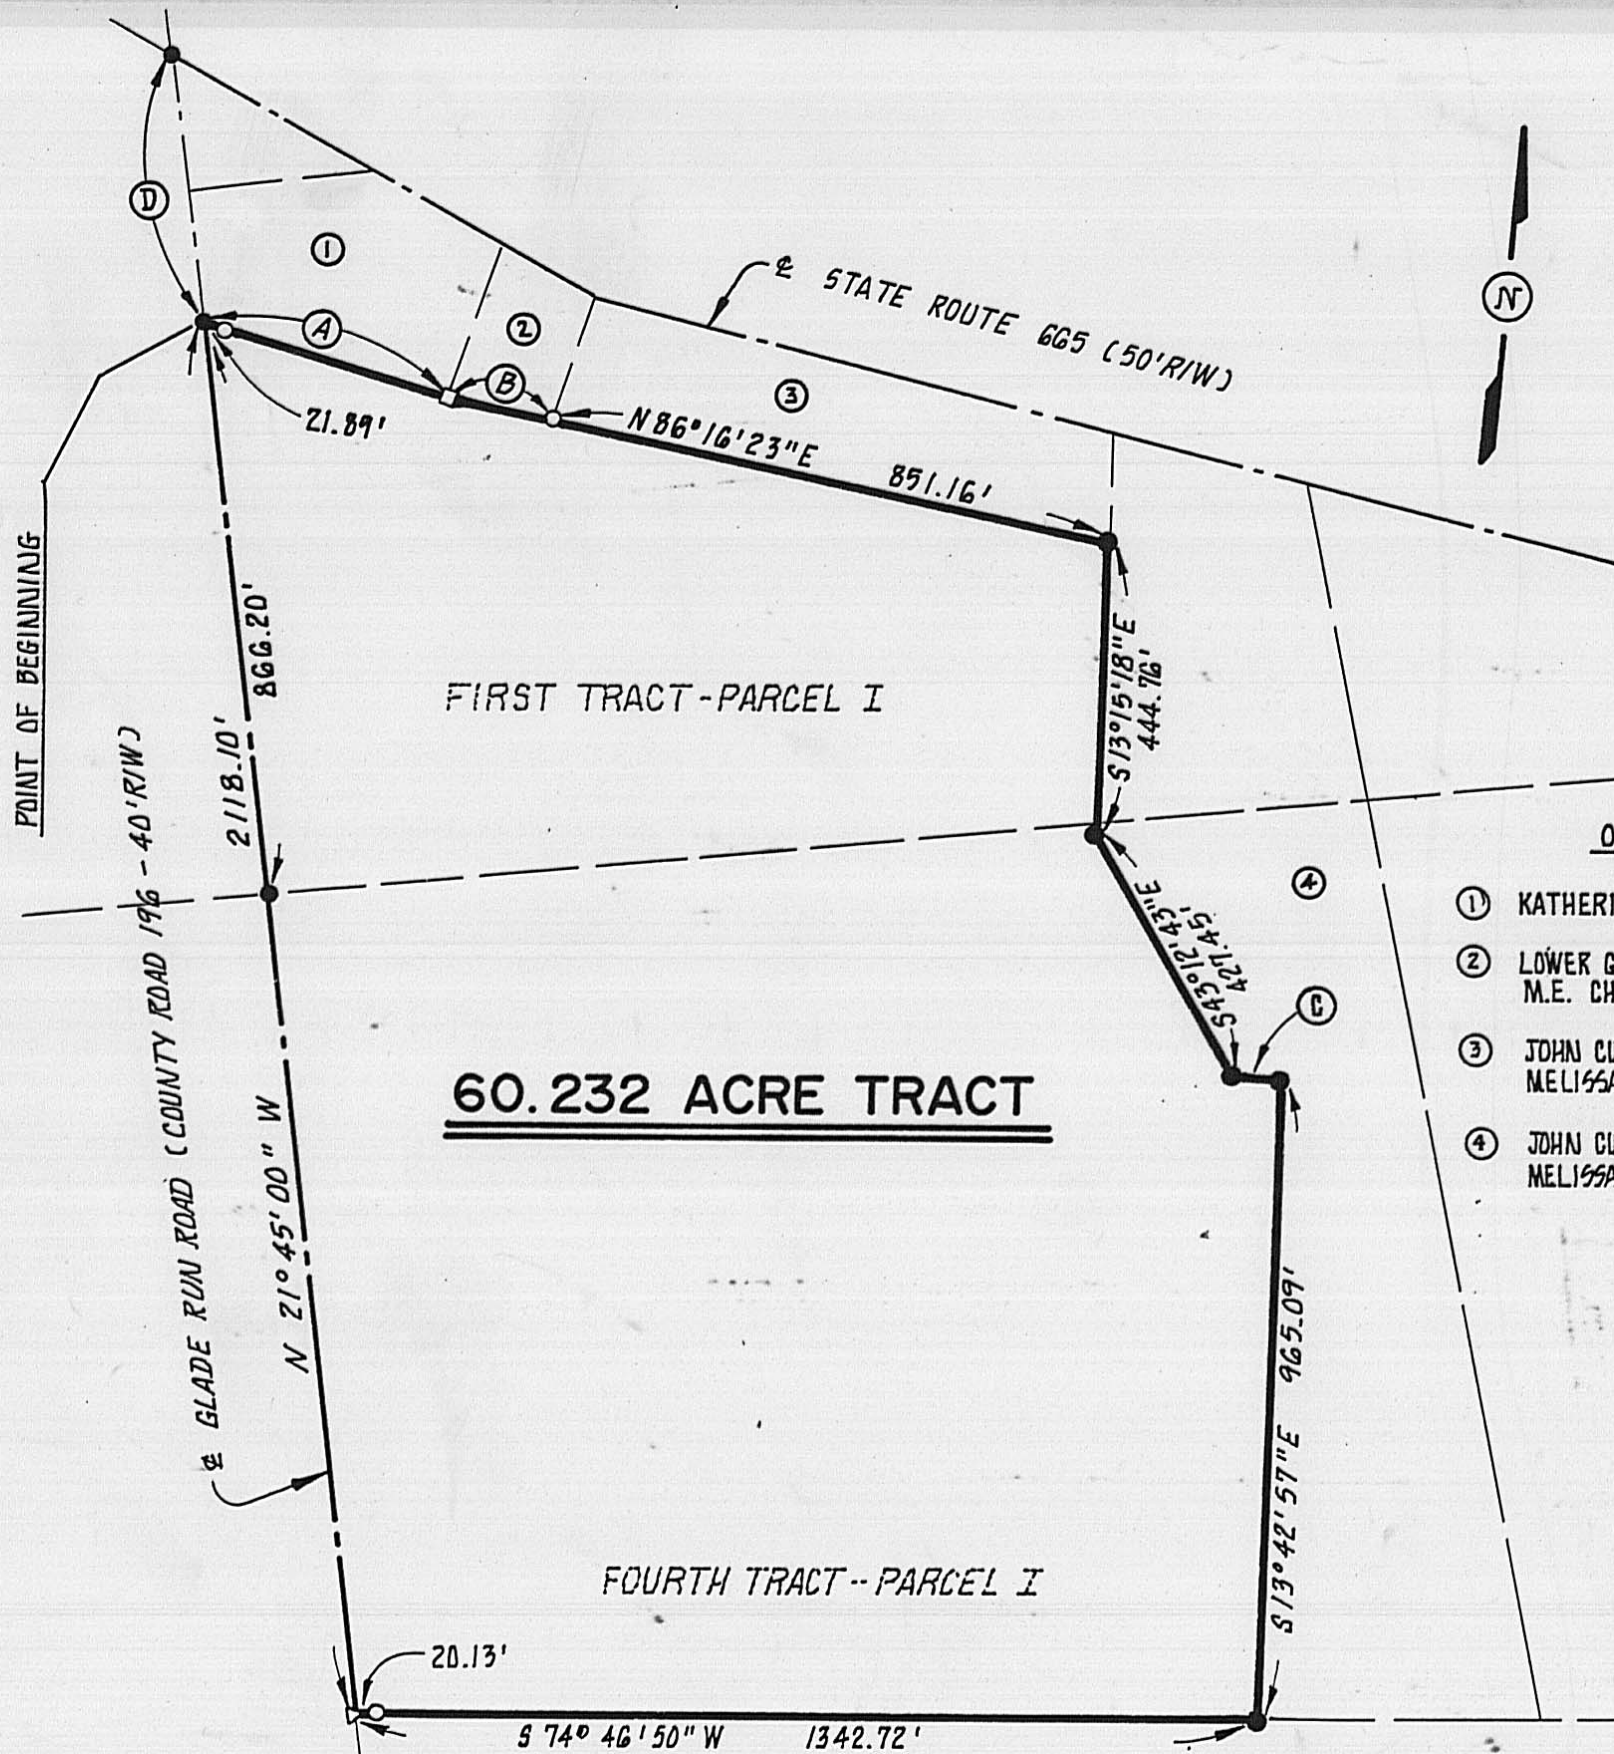

V.M.S. NO. 3844
 V.M.S. NO. 5046

ROBERT BROWN & ROSE BROWN
 D.B. 183 PG. 410