



SCALE: 1"=100'

o- INDICATES IRON PIPE SET 3/4"x 30"
WITH ALUMINUM CAP MARKED PS. 5969.

PLAT SHOWING SURVEY OF A 1.1886 ACRE
PARCEL OUT OF AN ORIGINAL 25 ACRE TRACT
AND AN 8 ACRE TRACT, WITH EXISTING
EXCEPTIONS, AS SHOWN BELOW, AND WITH
REMAINING RESIDUAL, IN THE NAME OF H. RALPH
MOREHART AND BARBARA J. MOREHART, DEED
BOOK 192, PAGE 180, PLEASANT TOWNSHIP,
MADISON COUNTY, OHIO, HARDEN AND GRAY
V.M.S. 5799.


100 ACRES

ROBERT AND PHYLLIS GRAHAM
DEED BOOK 200, PAGE 8

36 ACRES

FREDERICK H. STAMM
DEED BOOK 129, PAGE 431

29.0651 ACRE RESIDUAL

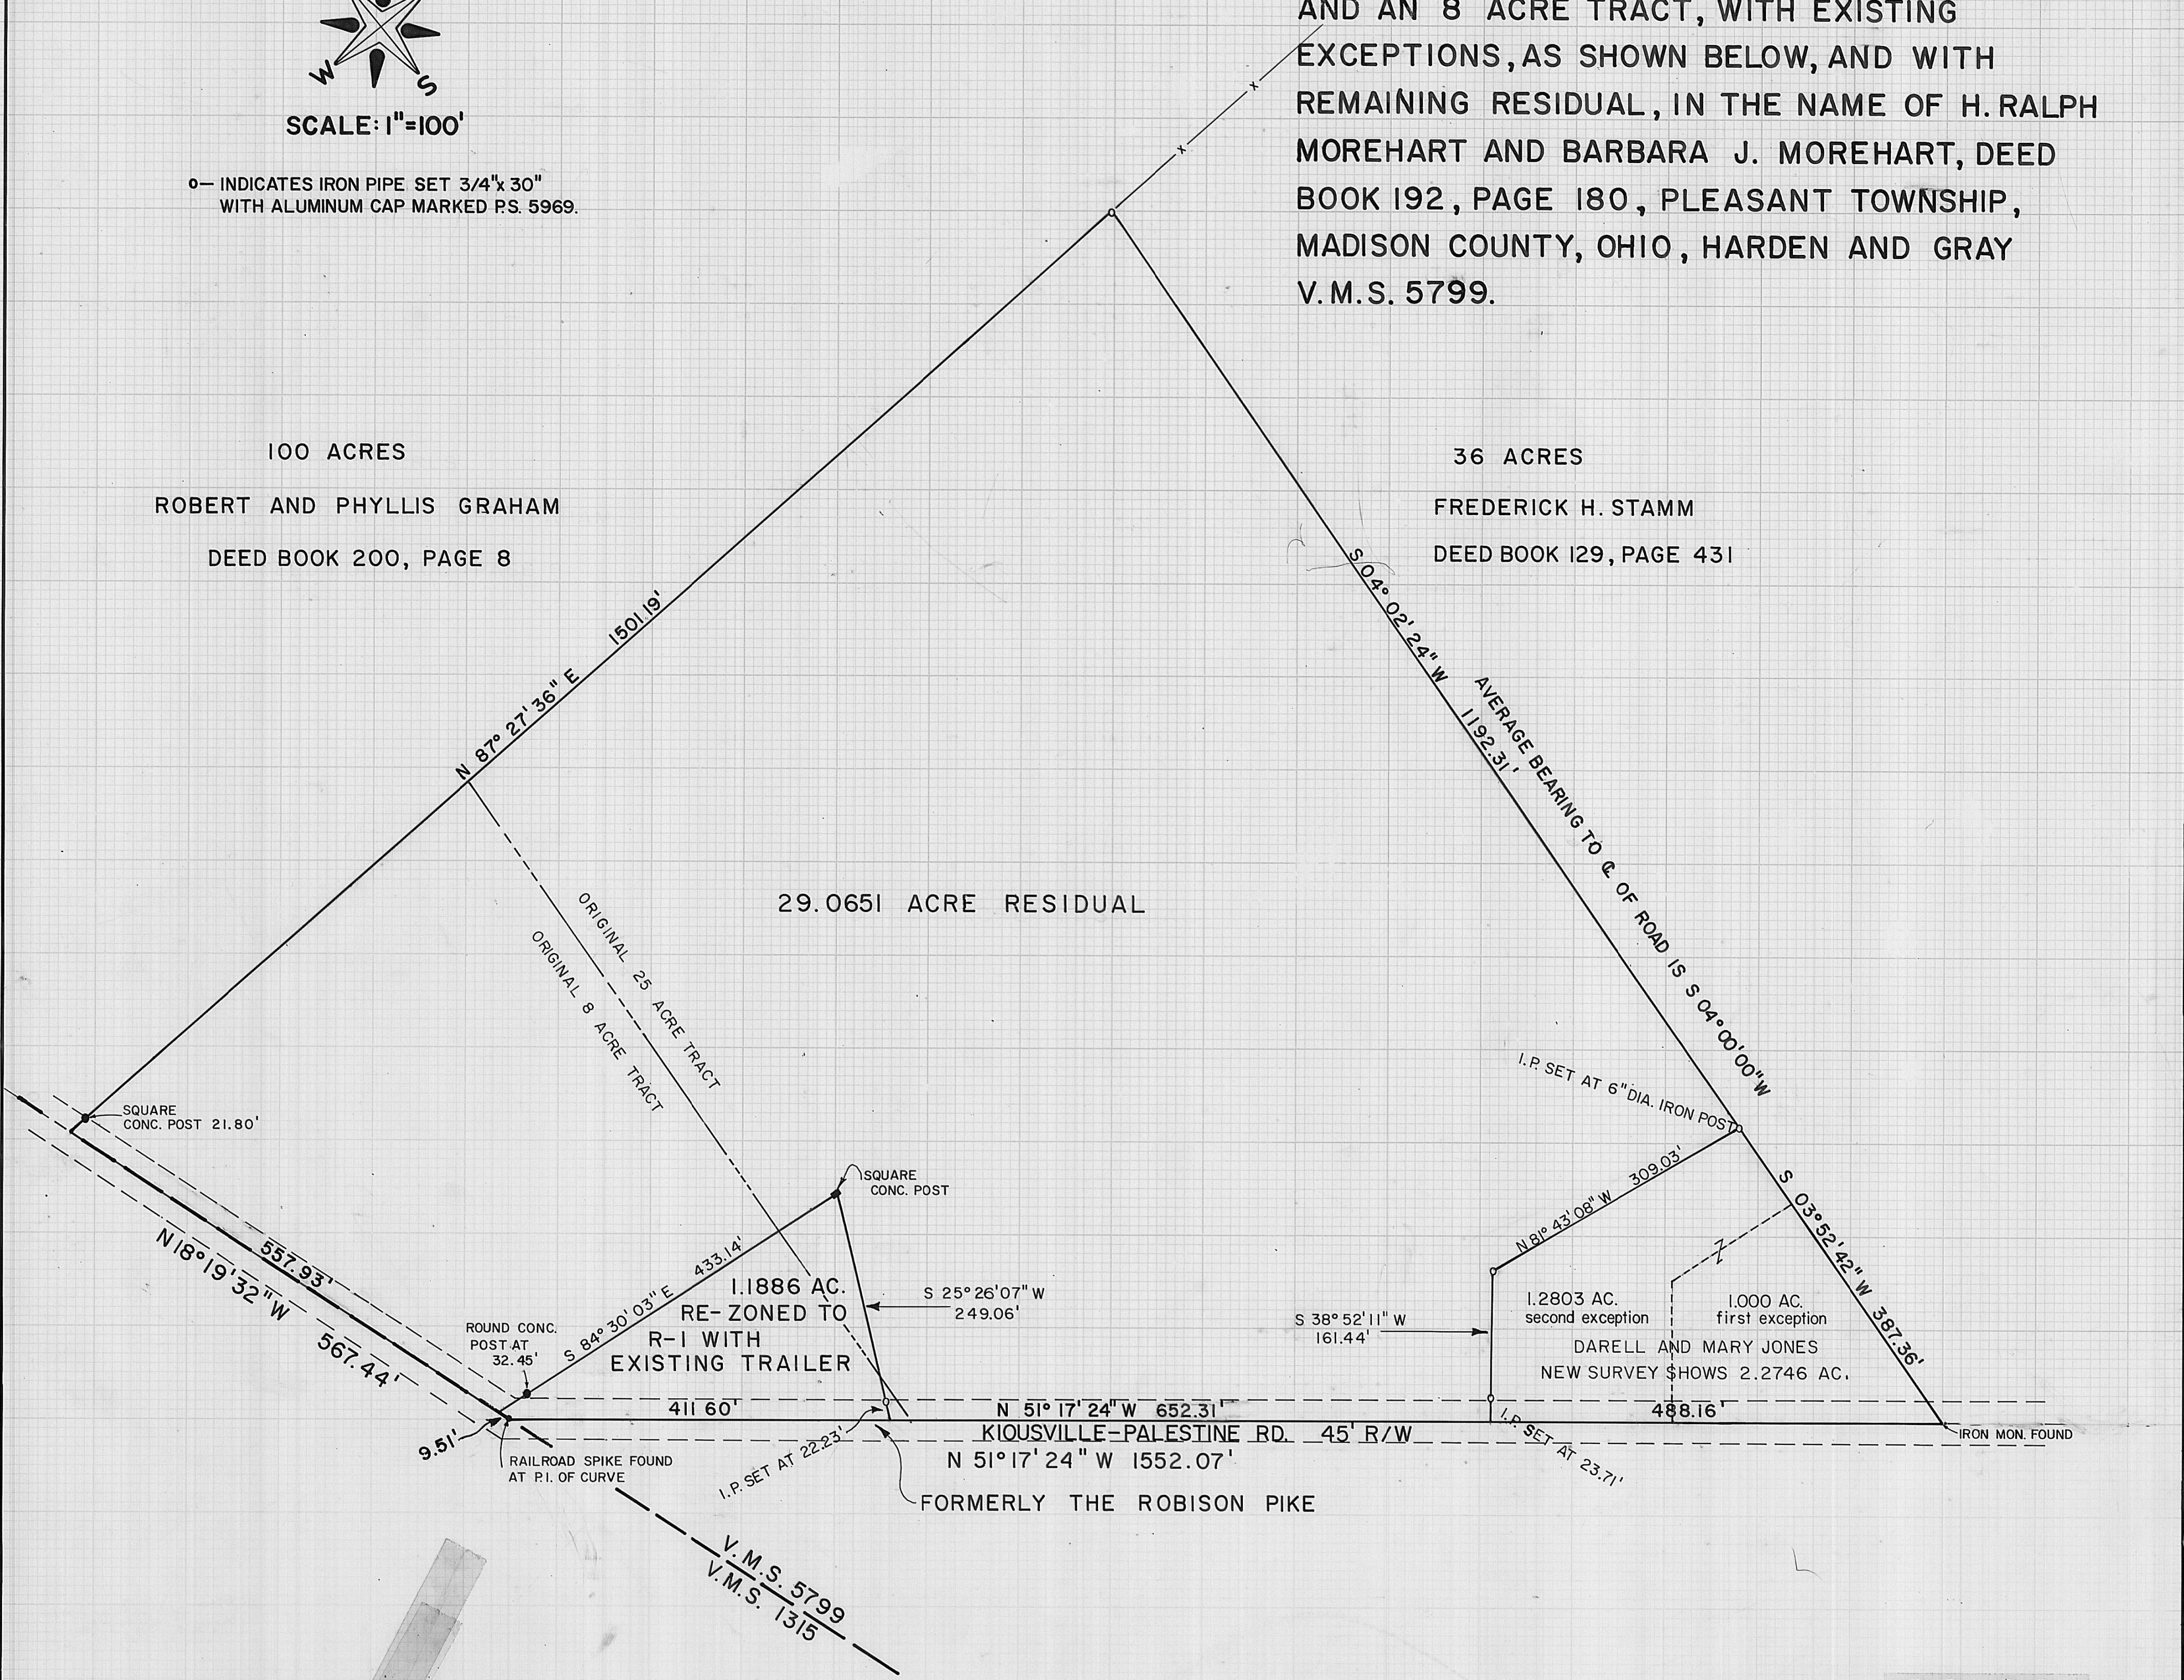

BABB ENGINEERING & SURVEYING
5 EAST FIRST ST., P.O. BOX 374
LONDON, OHIO 43140

SV-9880	38-89
JOB NO.	
24 NOV 1980	NEIL BABB PS. 5969
DATE	