
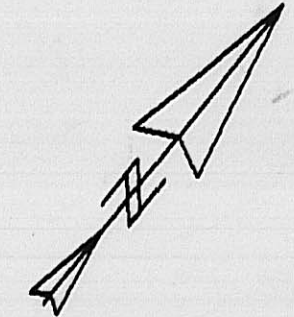


GRANTOR: DAVID L. & PATRICIA F. CASH, D.B. 276, PG. 613
A.L. & GLADYS FOWLER

LOCATION: SOMERFORD TWP., VMS 4200 & 4424

ACREAGE: AS SHOWN HEREON OUT OF ORIGINAL 65.8617 AC.

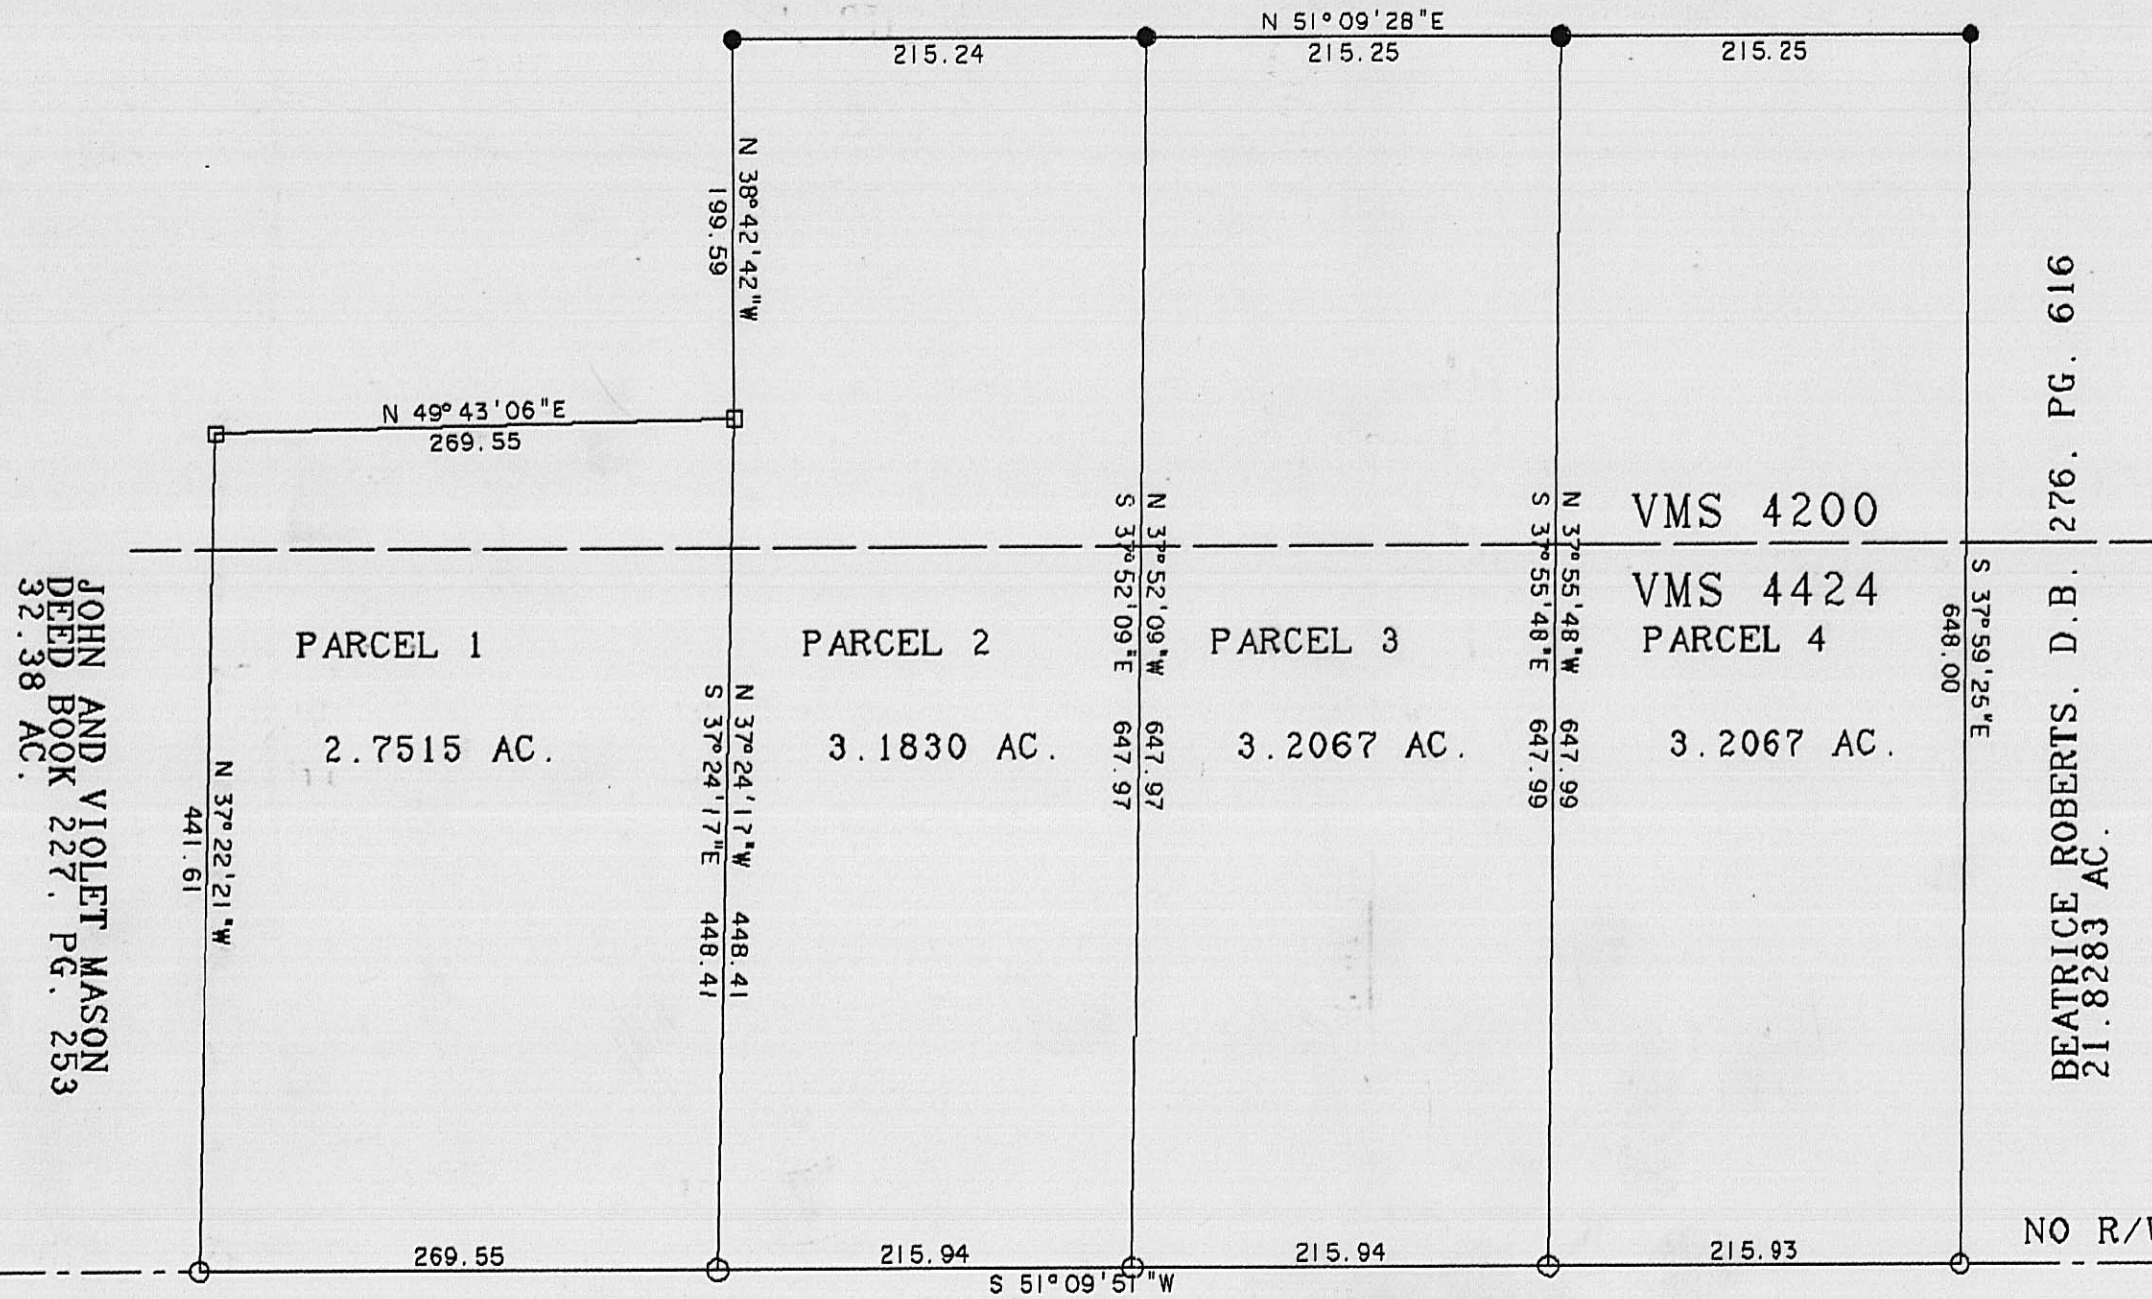


0 100 200
SCALE IN FEET

- WOOD POST
- IRON PIPE SET
- PONY SPIKE SET

NO R/W OF RECORD

MARKLEY ROAD

CERTIFICATION

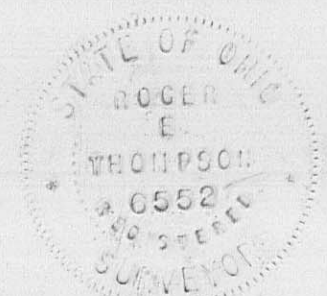

I HEREBY CERTIFY THAT THE HEREON PLATTED PROPERTY WAS SURVEYED TO ACCEPTABLE SURVEY STANDARDS AND THAT THE LINEAR ERROR OF CLOSURE DOES NOT EXCEED 0.02'

Roger E. Thompson
ROGER E. THOMPSON, PS # 6552

54-89

THOMPSON SURVEYING
2005 DEER RUN LANE
LONDON, OHIO 43140

MARCH, 1989