


GRANTOR: MARY A. POWERS, DEED BOOK 111 , PAGE 23
 LOCATION: Paint Twp., VMS 4514, Tax Map Parcel # 341
 ACREAGE: TRACT I, 1.8748 AC. out of original 46.92 Ac.
 TRACT II, 2.2359 AC. out of original 46.92 Ac.



○ indicates 3/4" iron pipe set
 ● indicates pony spike set
 ● indicates PK nail set

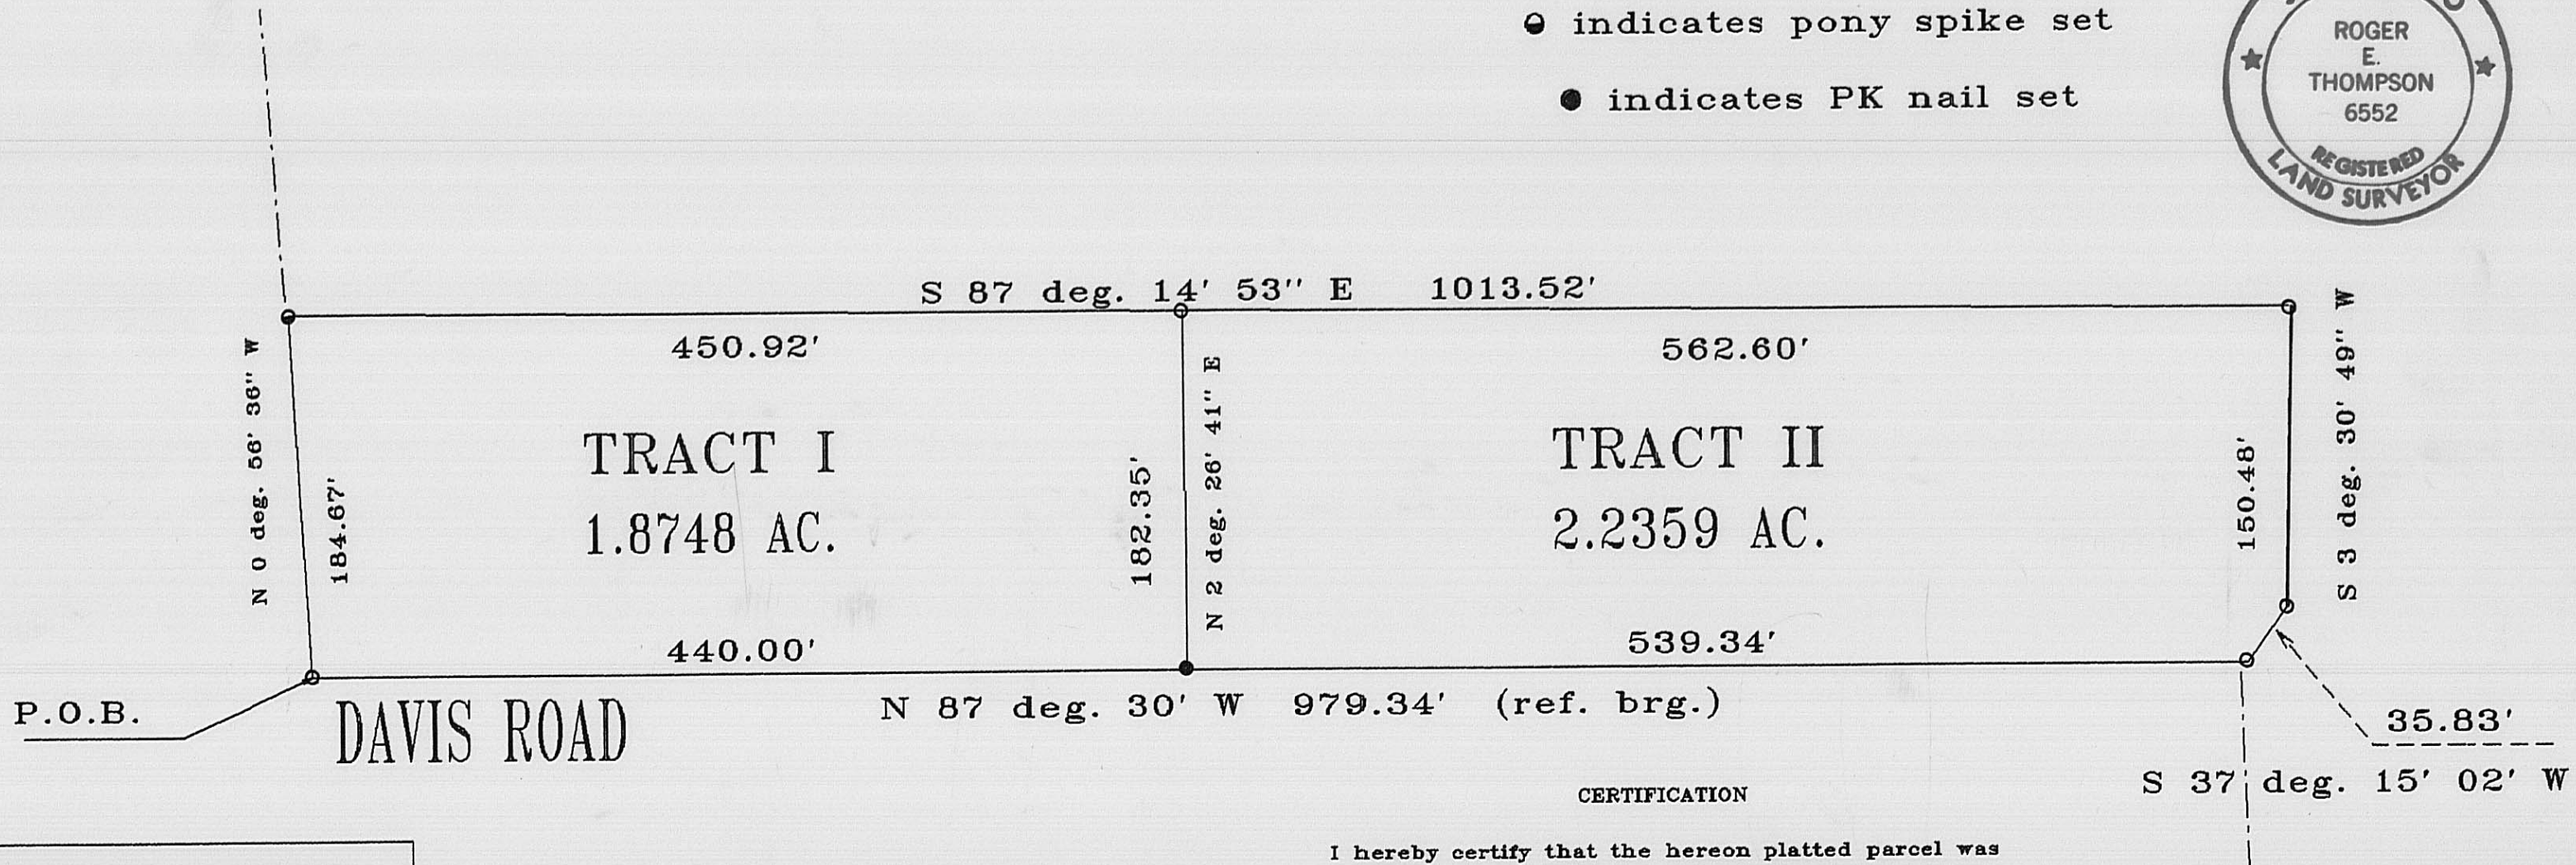


CERTIFICATION

I hereby certify that the hereon platted parcel was surveyed to acceptable survey standards and that the linear error in closure does not exceed 0.02 feet.

Roger E. Thompson
 Roger E. Thompson, PS #6552

THOMPSON SURVEYING
 2005 DEER RUN LANE
 LONDON, OHIO 43140

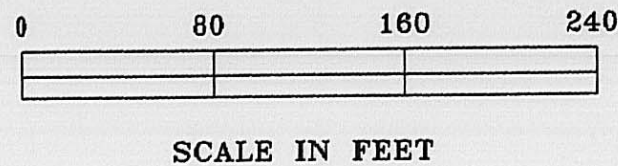

NOVEMBER, 1988

6-89