
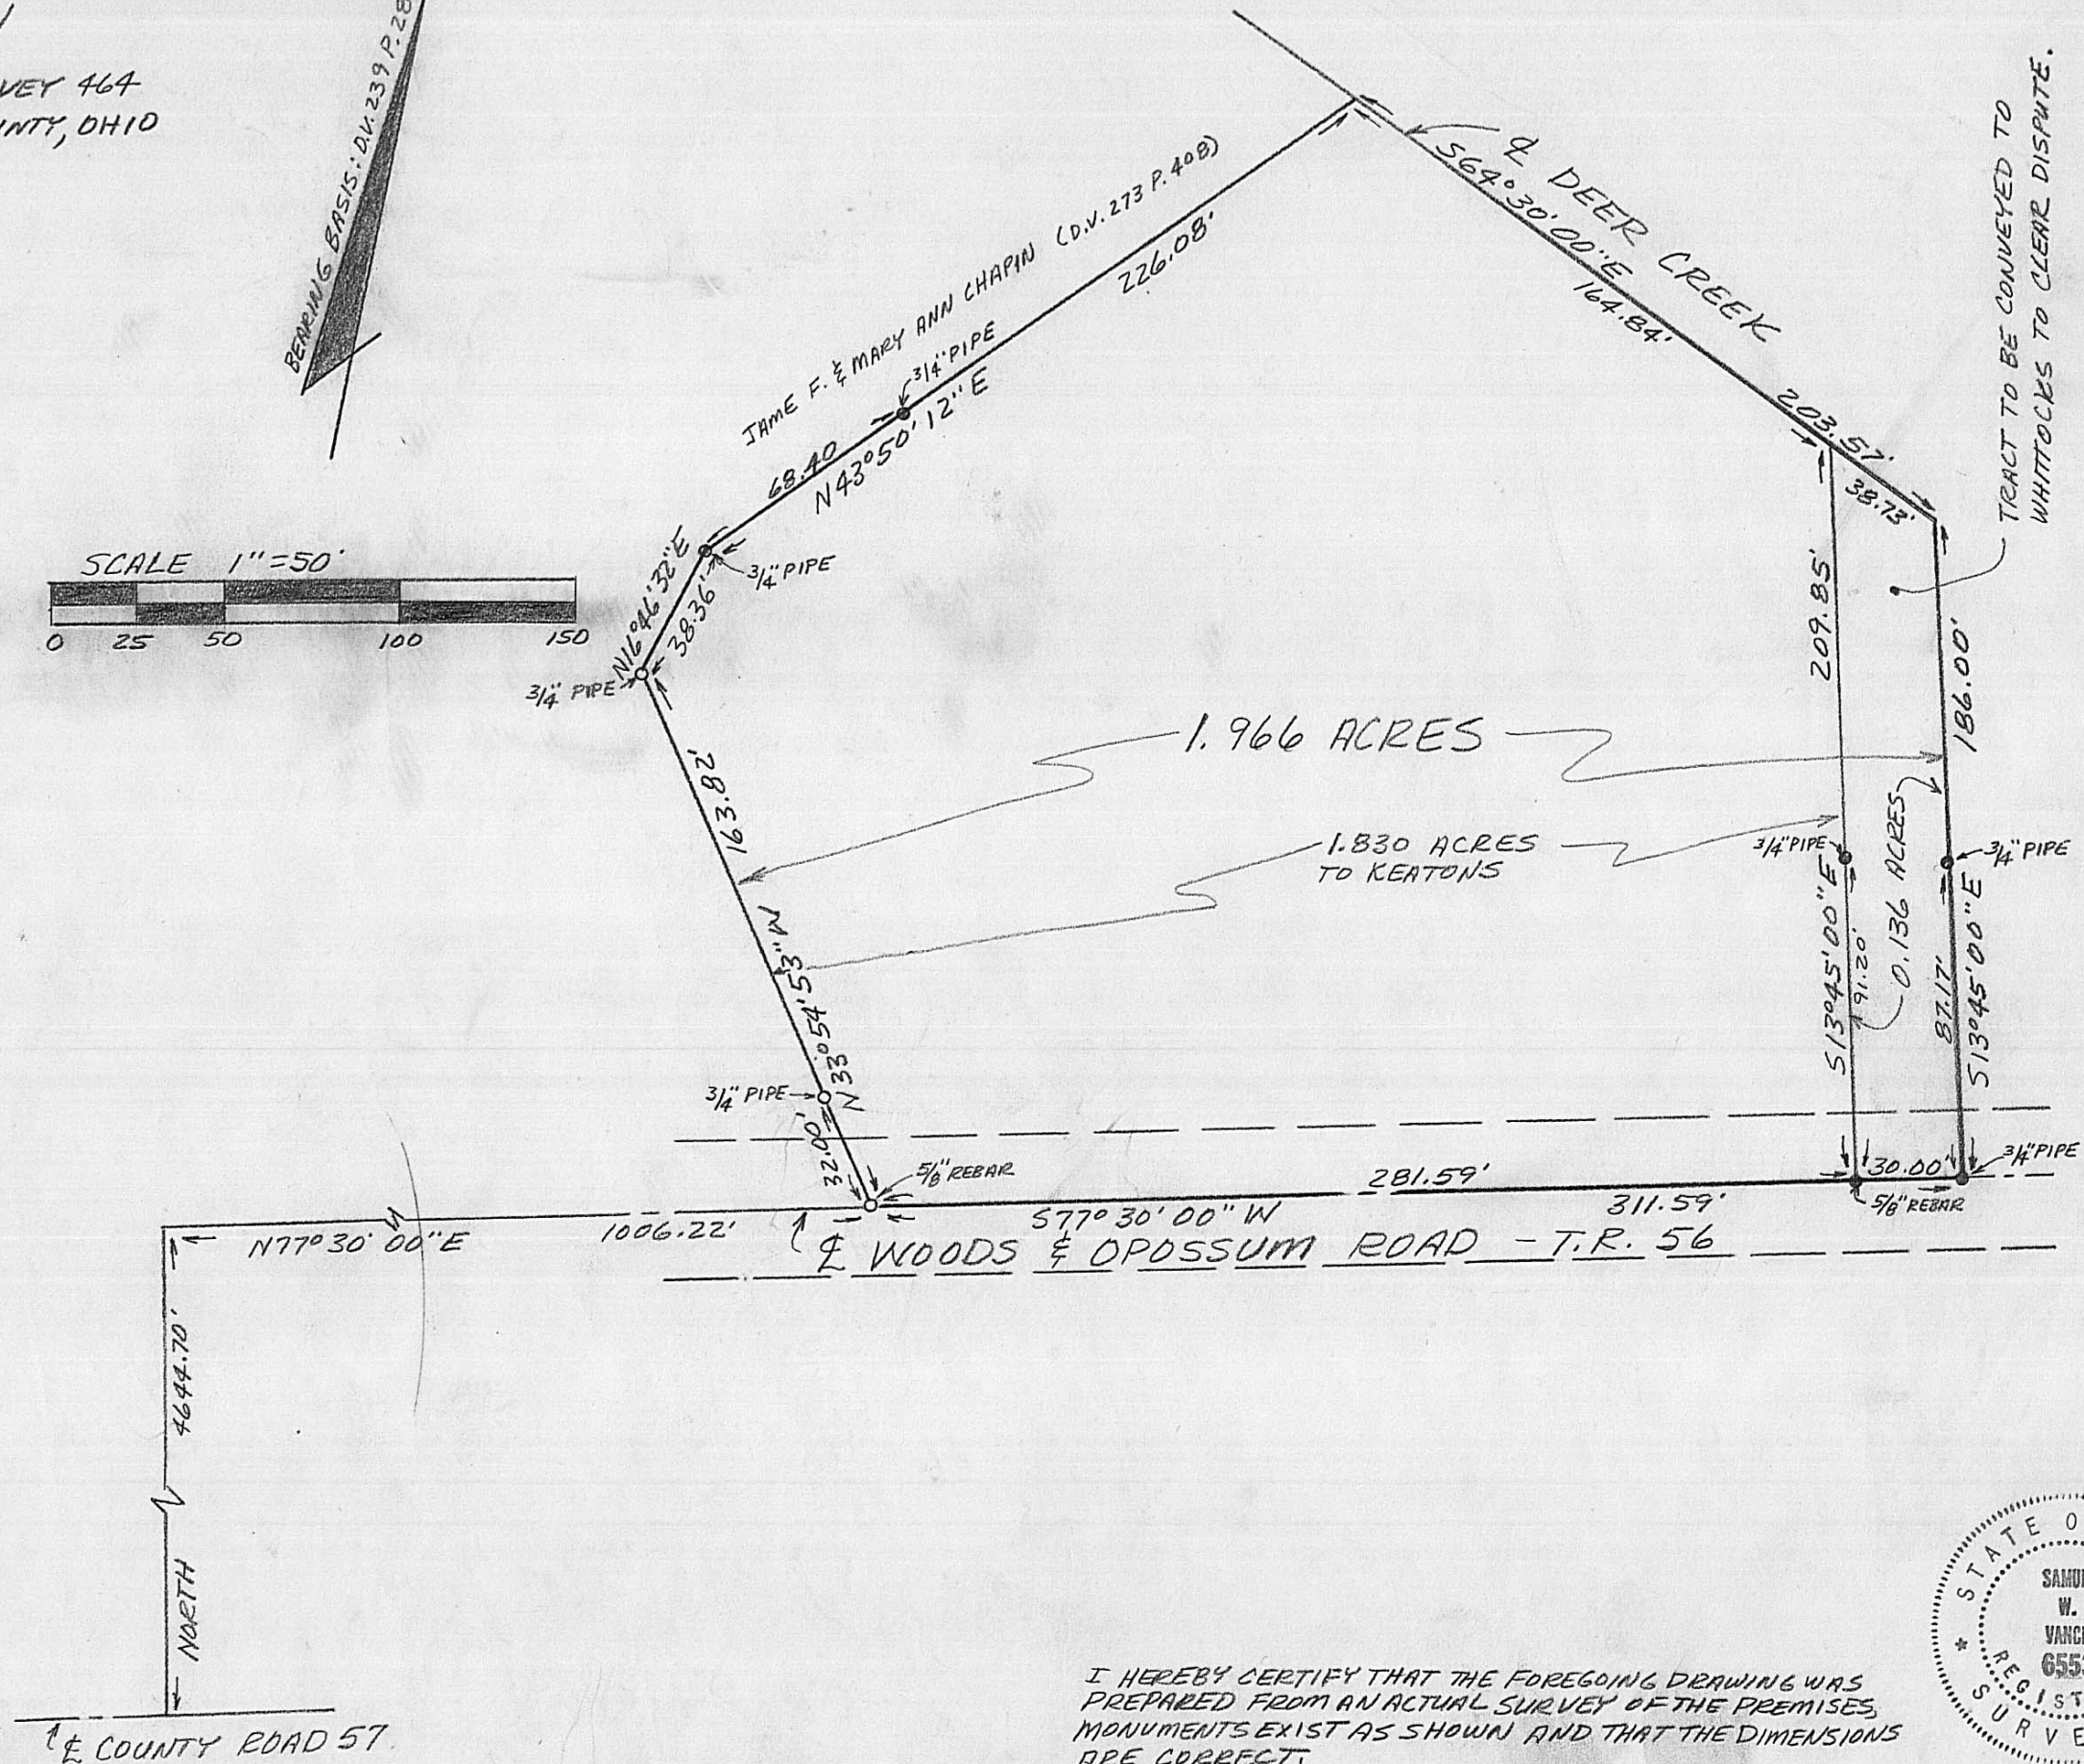


SURVEY FOR
JACK & BETTY KEATON
 PART OF VIRGINIA MILITARY SURVEY 464
 PLEASANT TOWNSHIP, MADISON COUNTY, OHIO

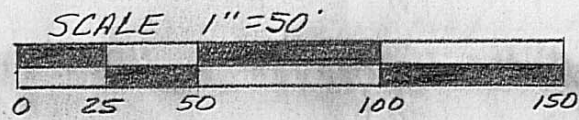

- LEGEND**
- IRON PIPE OR PIN FOUND
 - 30" LONG PIPE OR PIN SET W/CAP

DATE APRIL 10, 1989

PREPARED BY
VANCE SURVEYING
 9988 TUCKER ROAD
 MT. VERNON, OHIO 43050

I HEREBY CERTIFY THAT THE FOREGOING DRAWING WAS PREPARED FROM AN ACTUAL SURVEY OF THE PREMISES, MONUMENTS EXIST AS SHOWN AND THAT THE DIMENSIONS ARE CORRECT.

Samuel W. Vance
 SAMUEL W. VANCE
 REGISTERED SURVEYOR NO. 6553





63-89

SURVEY FOR
JACK & BETTY KEATON

PART OF VIRGINIA MILITARY SURVEY No. 46A
 PLEASANT TOWNSHIP, MADISON COUNTY, STATE OF OHIO

23-8a
 DRAWING NUMBER

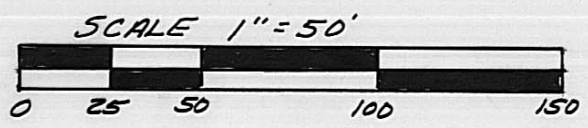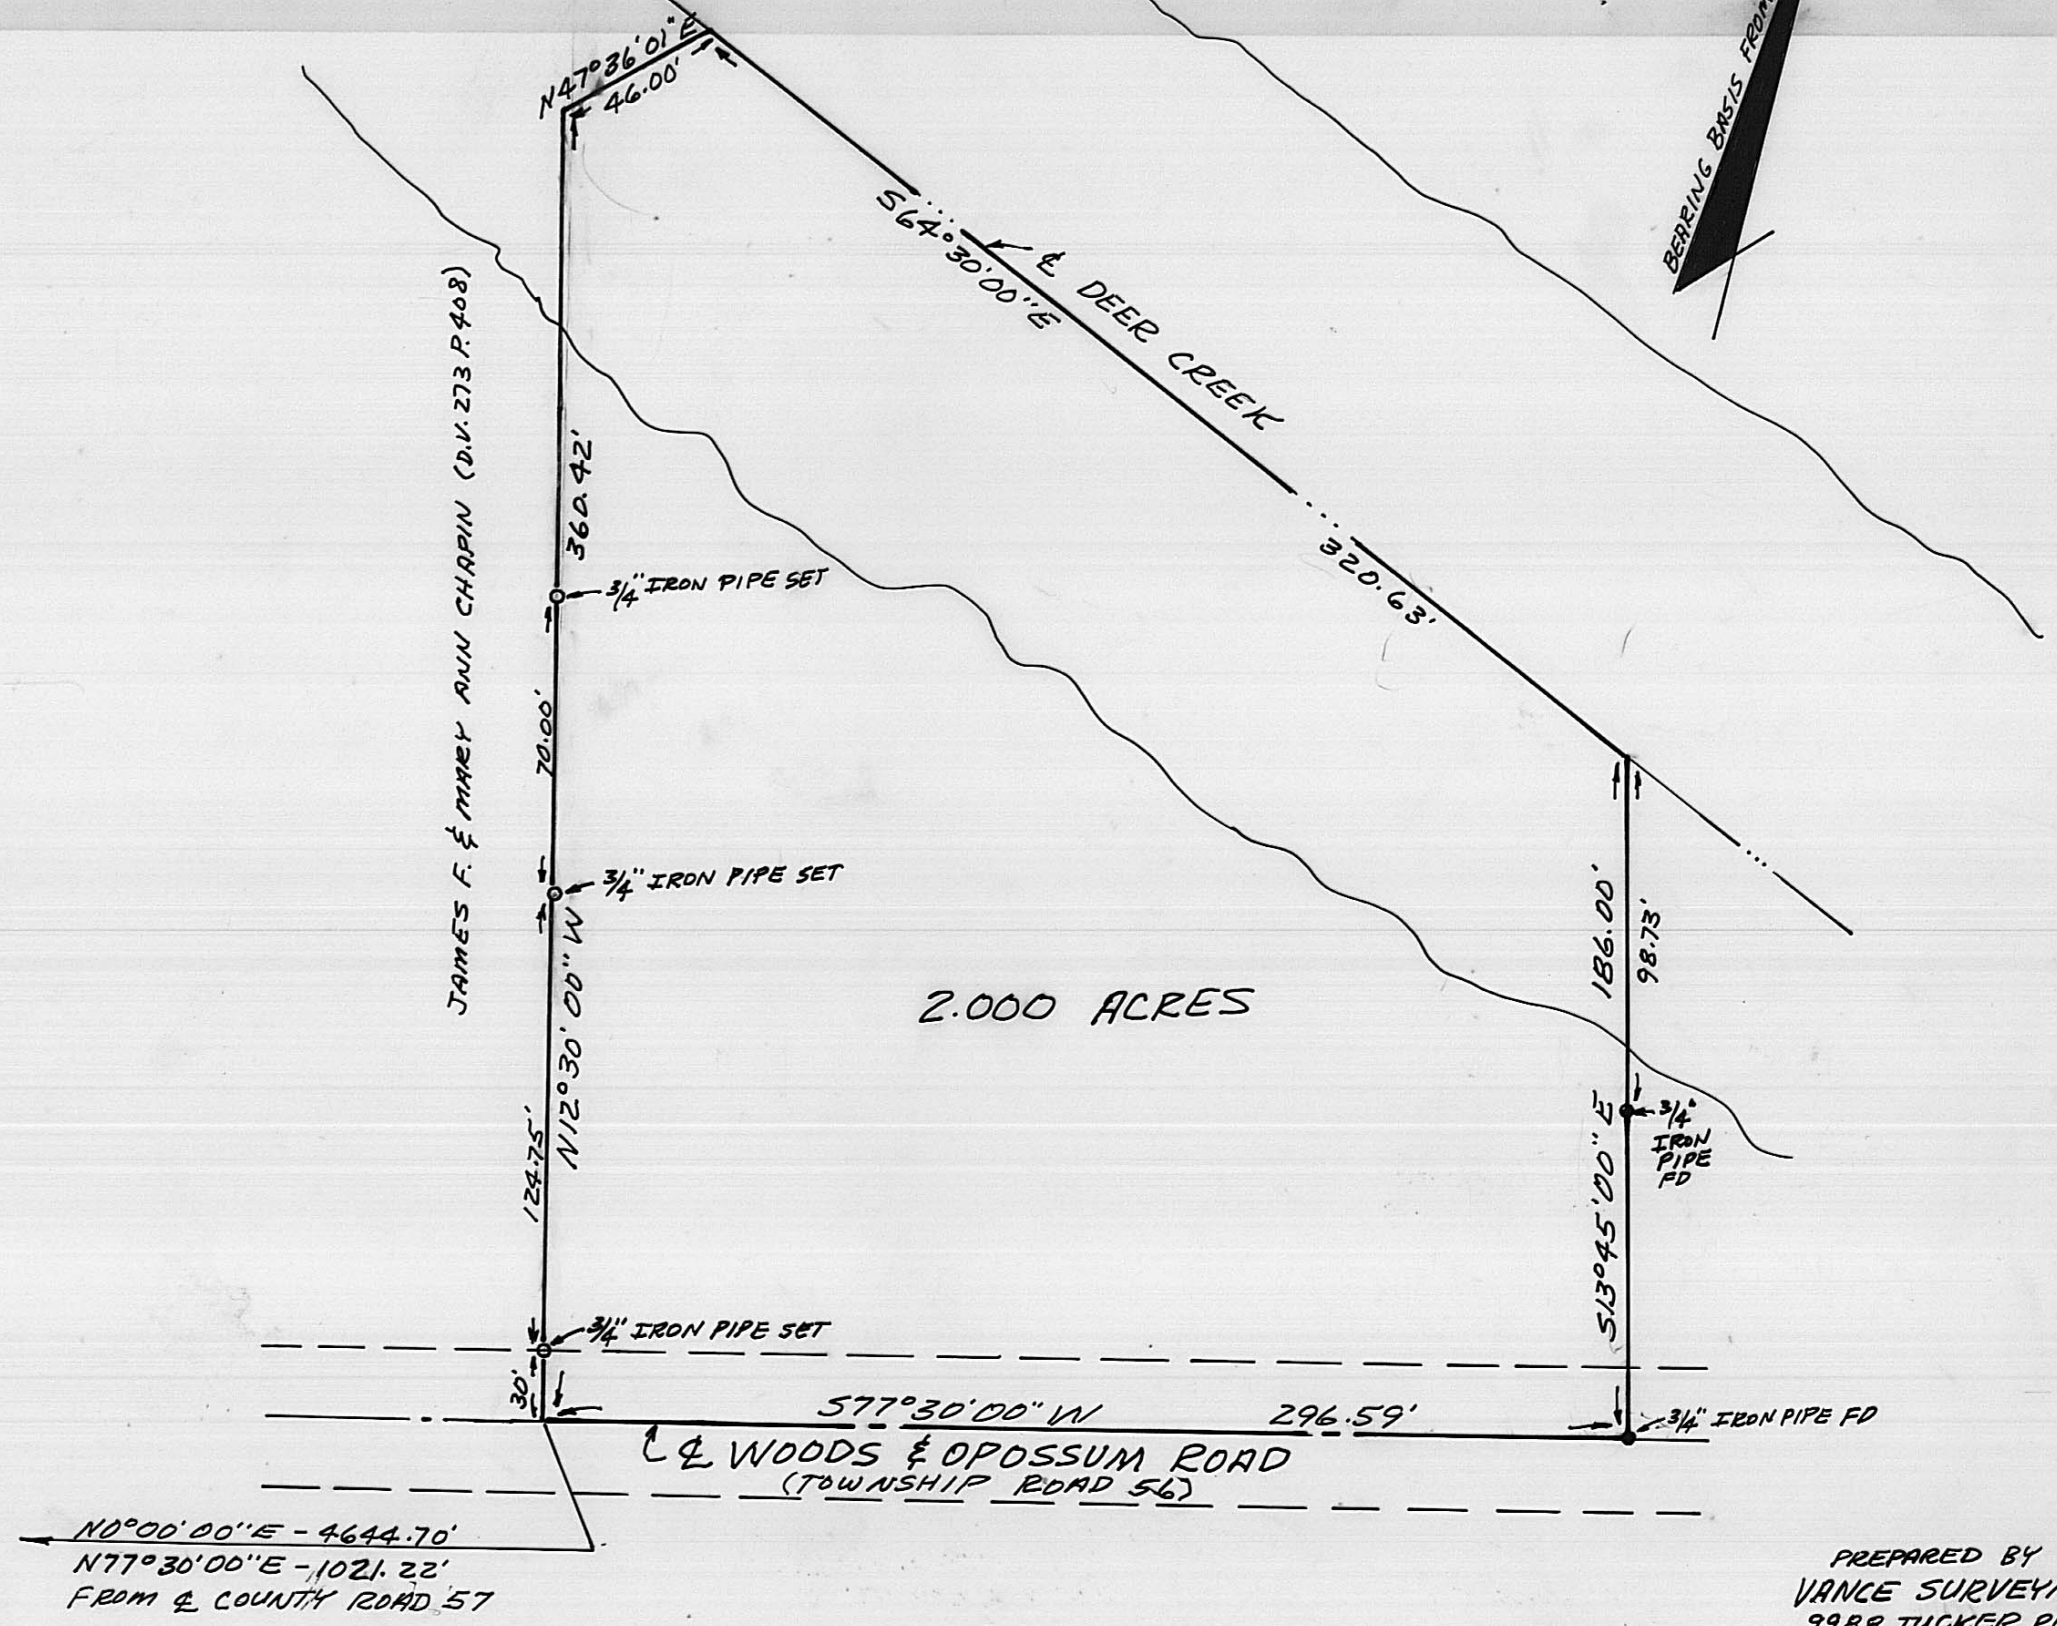

I HEREBY CERTIFY THAT THE FOREGOING
 DRAWING WAS PREPARED FROM AN
 ACTUAL SURVEY OF THE PREMISES.

Samuel W. Vance
 SAMUEL W. VANCE
 REGISTERED SURVEYOR NO. 6553

DATE: DECEMBER 28, 1989

PREPARED BY
 VANCE SURVEYING
 9988 TUCKER ROAD
 MT. VERNON, OHIO 43050
 614-397-6296