
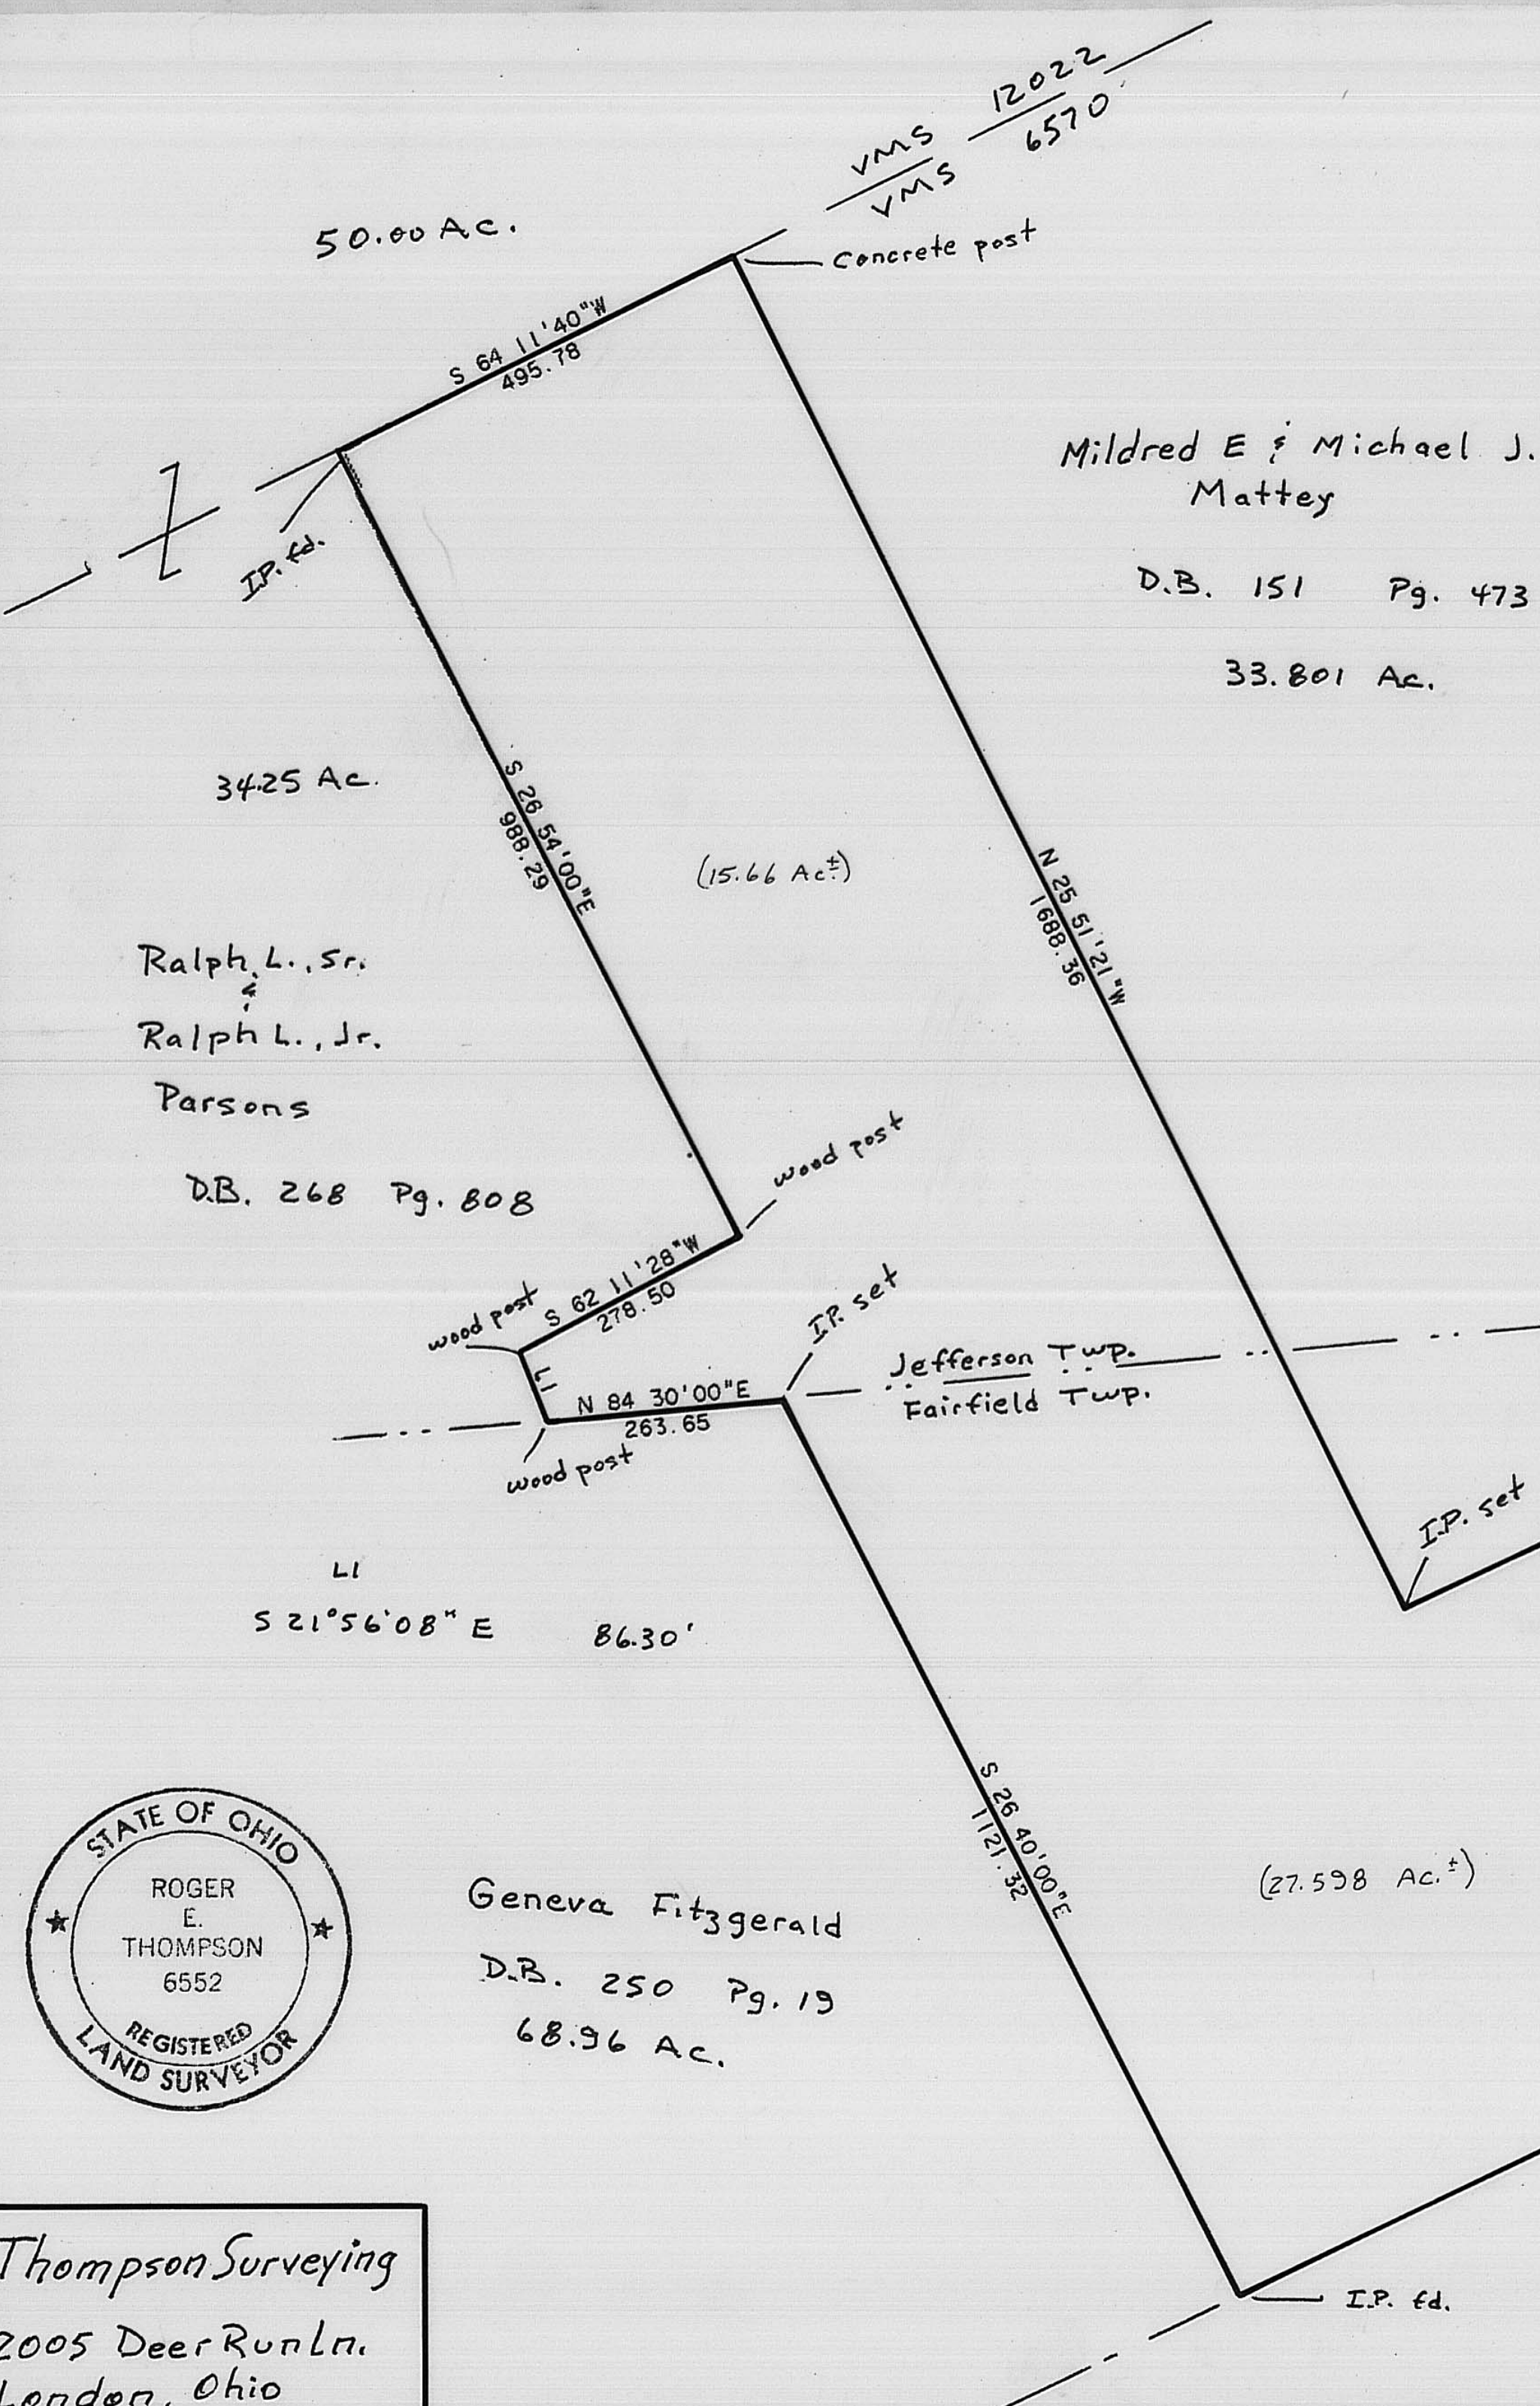


GRANTOR: Agnes Ward, D.B. 250, Pg. 28

LOCATION: Jefferson and Fairfield Twps., V.M.S. 6570

ACREAGE: 43.258 Acres Total (as surveyed)
15.66 ac.± in Jefferson Twp.
27.598 ac.± in Fairfield Twp.

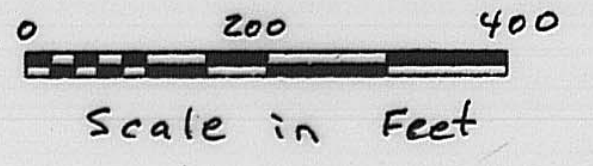

Mildred E & Michael J. Matthey

D.B. 151 Pg. 473

33.801 Ac.

Ralph L., Sr.
Ralph L., Jr.
Parsons

D.B. 268 Pg. 808

Jefferson Twp.
Fairfield Twp.

Geneva Fitzgerald

D.B. 250 Pg. 19

68.96 Ac.

43.258 Acres
(was 45.688 Ac.)



Thompson Surveying
2005 Deer Run Ln.
London, Ohio

I hereby certify that the hereon platted property was surveyed to acceptable standards.

Roger E. Thompson
Roger E. Thompson P.S. # 6552

107-90

December, 1988