





GRANTOR: ROMAN CATHOLIC BISHOP OF THE  
DIOCESE OF COLUMBUS

D.B. 280. PGS. 720-723

LOCATION: DEER CREEK TWP. VMS 12142 &  
VMS 12153

ACREAGE: 1.9790 ACRES OUT OF 171.88 AC.

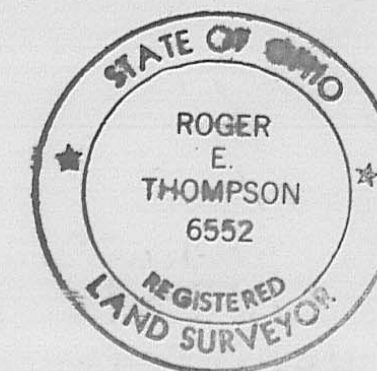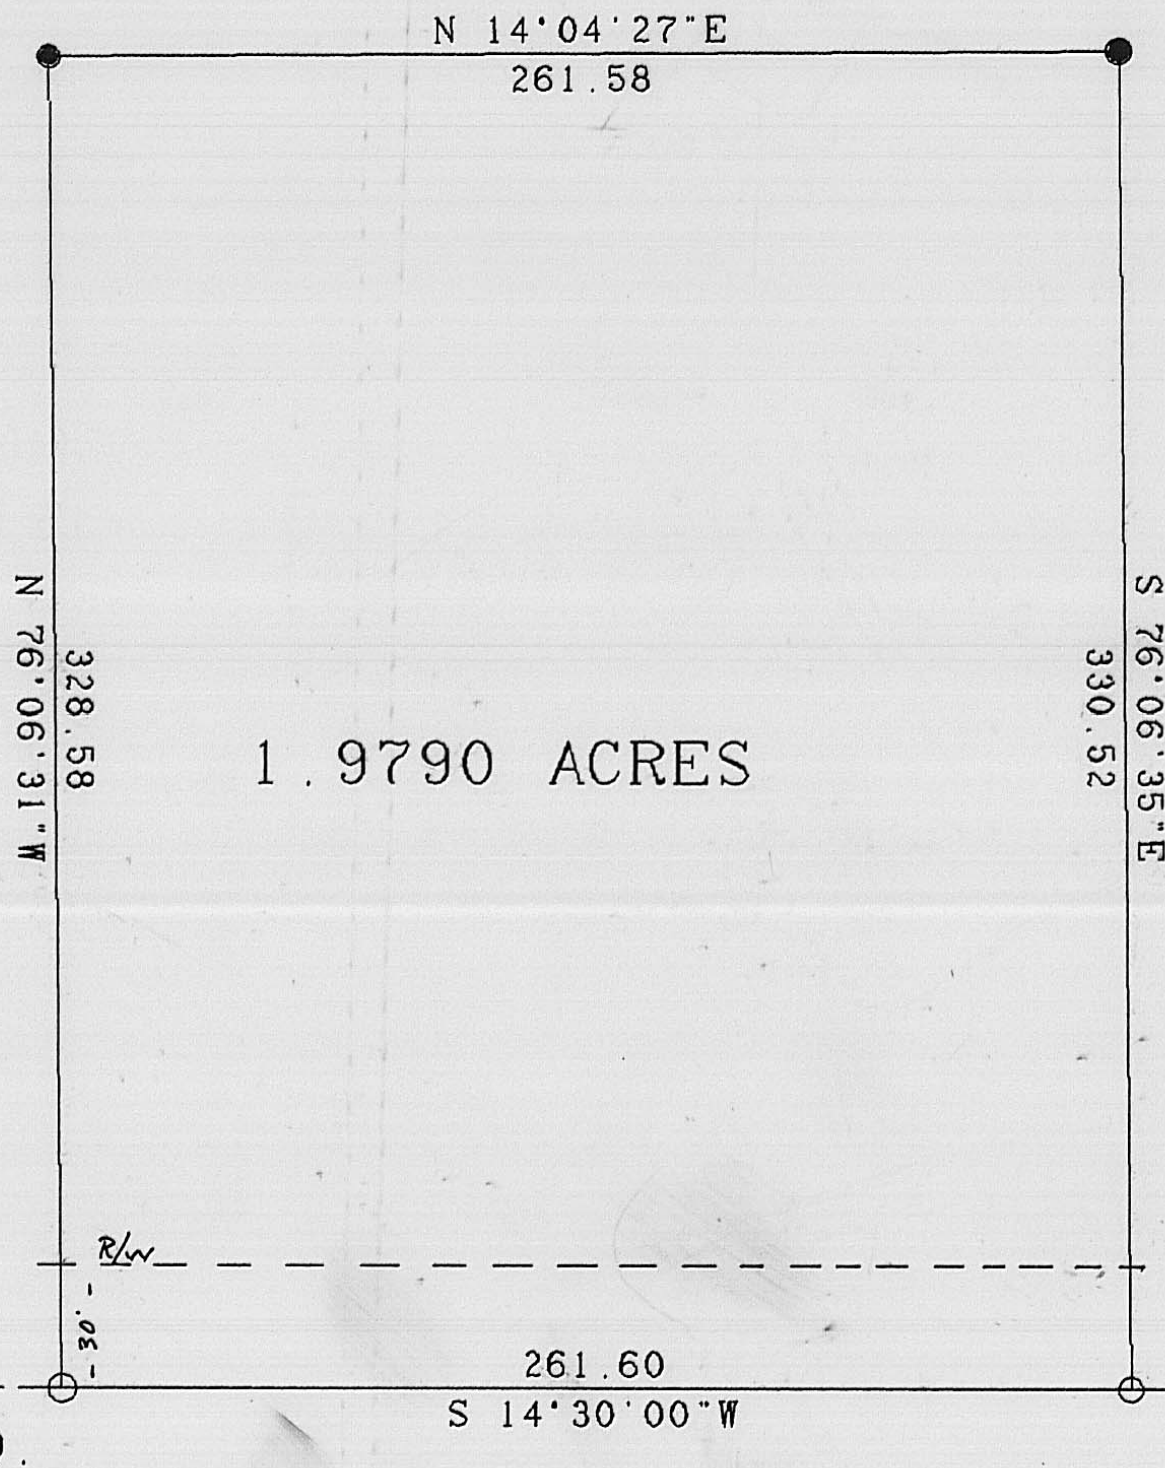


CERTIFICATION

I HEREBY CERTIFY THAT THE HEREON  
PLATTED SURVEY WAS PREPARED FROM  
AN ACTUAL FIELD SURVEY AND TO THE  
BEST OF MY KNOWLEDGE IS CORRECT.

*Roger E. Thompson*  
ROGER E. THOMPSON, PS 6552

- IRON PIPE SET "RET PS 6552"
- ☐ IRON MONUMENT FOUND
- SPIKE SET

LAFAYETTE-PLAIN CITY RD.

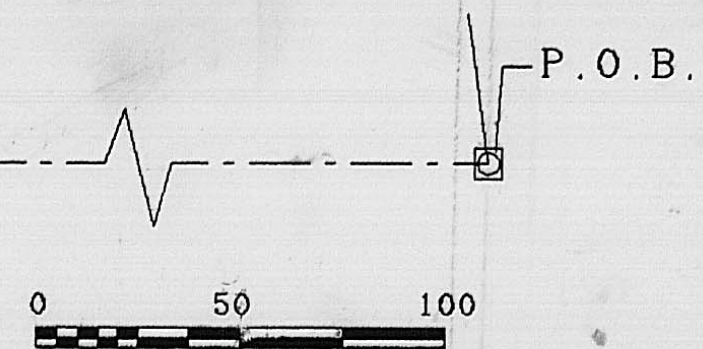

R. E. THOMPSON  
ENGINEERING & SURVEYING CO.  
2005 DEER RUN LANE  
LONDON, OHIO 43140

NOVEMBER, 1990

115-90