


PLAT SHOWING SURVEY OF  
 53.146 ACRE TRACT FOR  
 MICHAEL & MARGARET PITSTICK  
 LOCATED IN  
 V.M.S. 6029 & 6302 UNION TWP, MADISON CO., OHIO

THIS PLAT REPRESENTS THE RESULTS OF A FIELD  
 SURVEY MADE IN FEB., 1988. ALL MONUMENTS  
 SHOWN HEREON EXIST AND MEASUREMENTS  
 ARE CORRECT.

*Gary L. Elswick*

GARY L. ELSWICK REG. SURV. # 6395  
 GROVE CITY, OHIO  
 614-871-3402  
 AERIAL PHOTO 52/107

o = 5/8" x 30" REBROD SET W/CAP

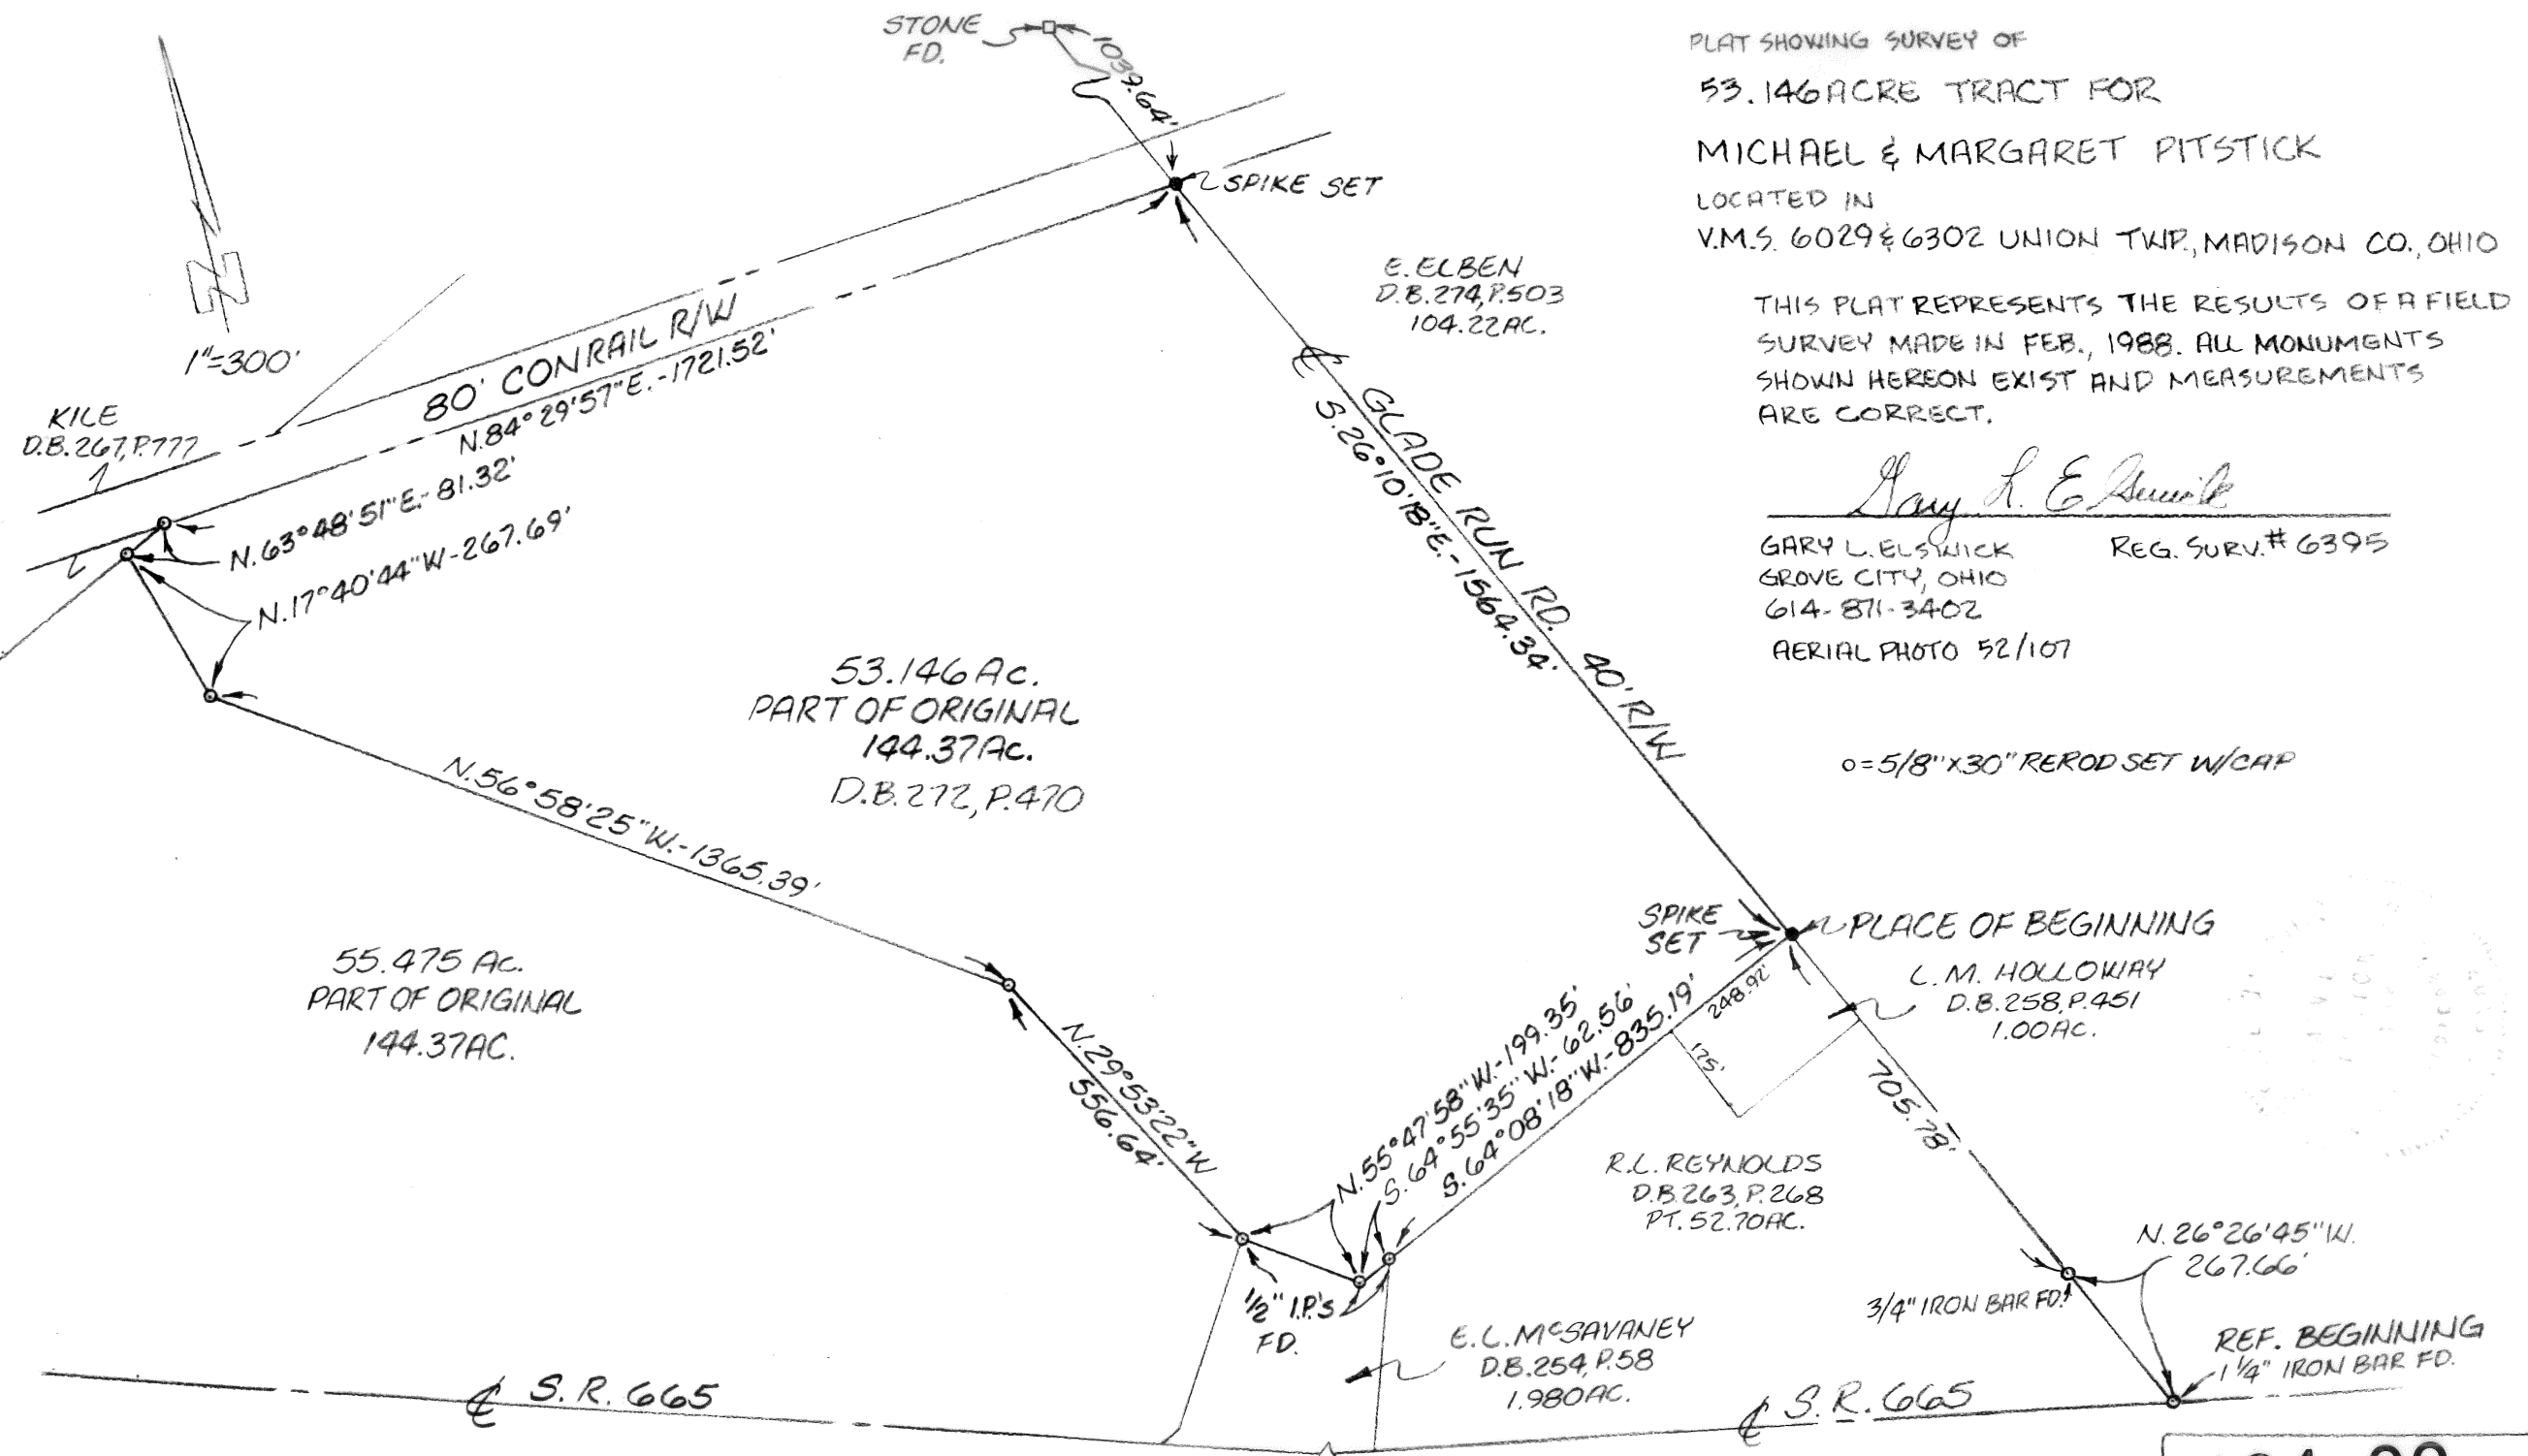

**124-90**