

GRANTOR: HENRY A. & WILLIAM E. FRANCIS, D.B 107, PG. 411

LOCATION: CANAAN TWP... VMS 7394, 7752, 10682

ACREAGE: 5.5000 AC.. 66.0430 AC.. 178.0431 AC.


OUT OF ORIGINAL 249.59 AC.




LINE	BEARING	DISTANCE
L 1	S 84° 12' 51" W	259.56
L 2	S 71° 40' 58" W	375.83
L 3	S 86° 11' 53" W	346.55

LEGEND

- PK NAIL SET
- 3/4" IRON PIPE SET
- CONC. POST FND
- ☒ SPIKE FND.

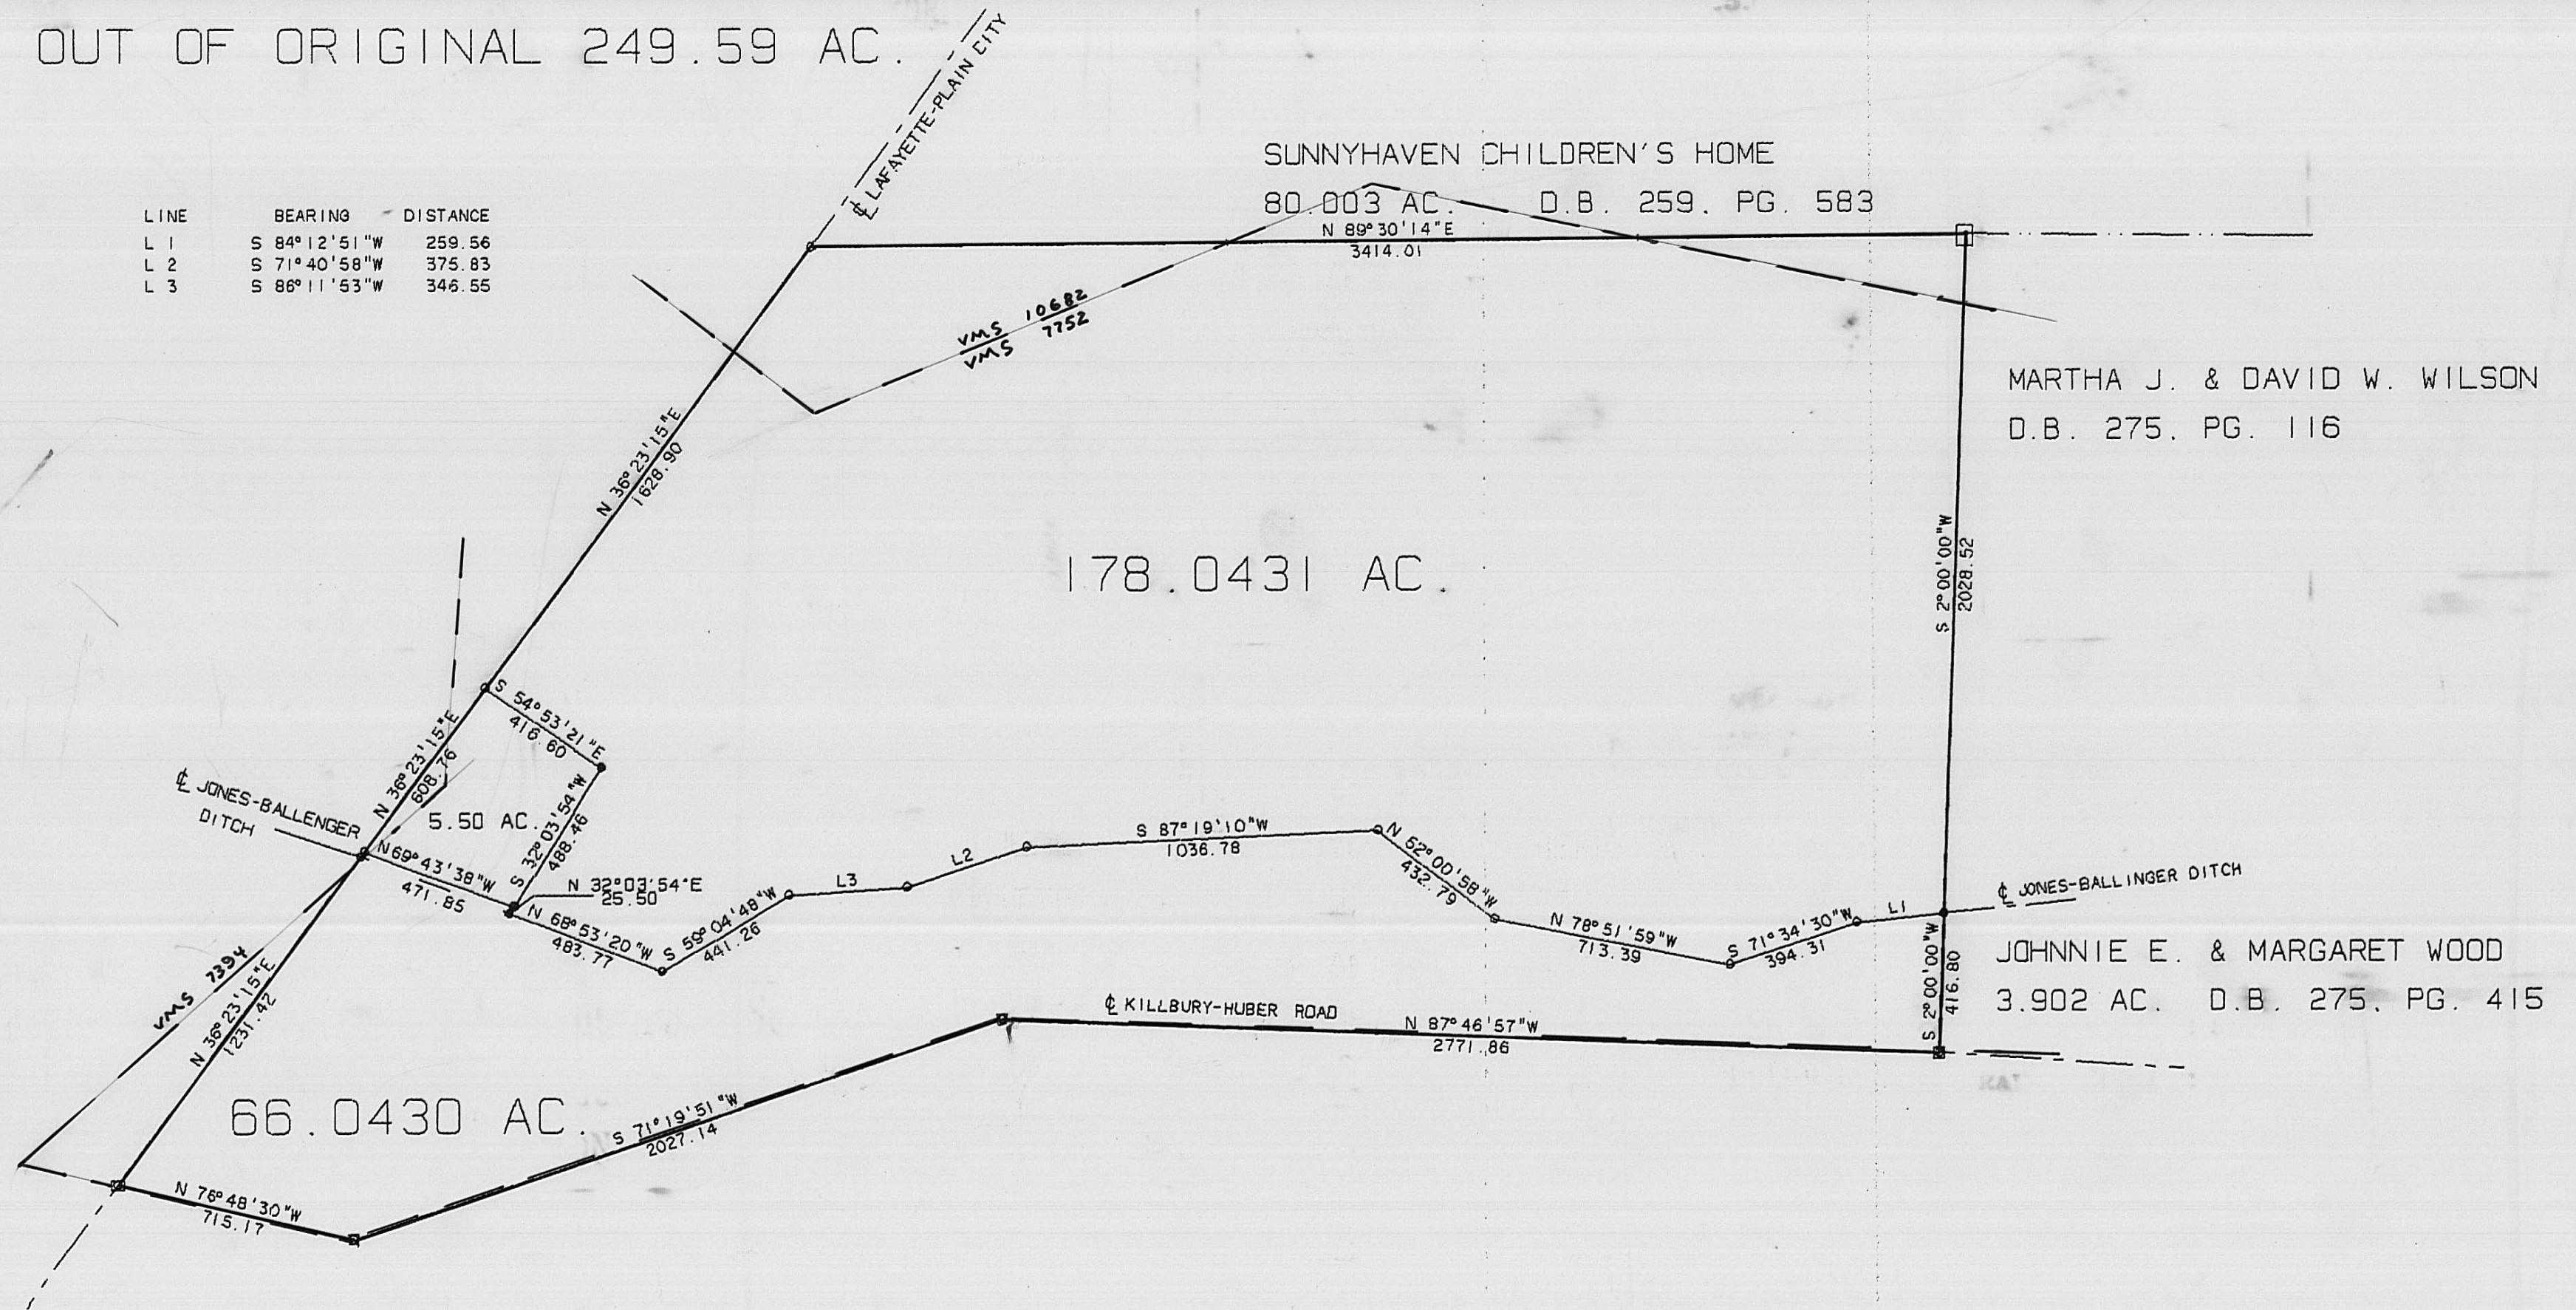

CERTIFICATION
 I HEREBY CERTIFY THAT THE HEREON
 PLATTED PROPERTY WAS PREPARED FROM
 AN ACTUAL SURVEY AND TO THE BEST OF
 MY KNOWLEDGE IS CORRECT.

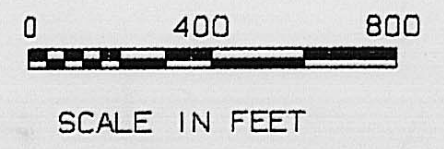

R. E. THOMPSON
 ENGINEERING & SURVEYING CO.
 2005 DEER RUN LANE
 LONDON, OHIO 43140

Roger E. Thompson April '90
 ROGER E. THOMPSON, PS 6552