



GRANTOR: WILLARD & ESTHER MAYER  
 LOCATION: PIKE TWP. VMS 10860-11087  
 ACREAGE: 0.8361 AC.  
 OUT OF ORIG.  
 5.0100 AC.

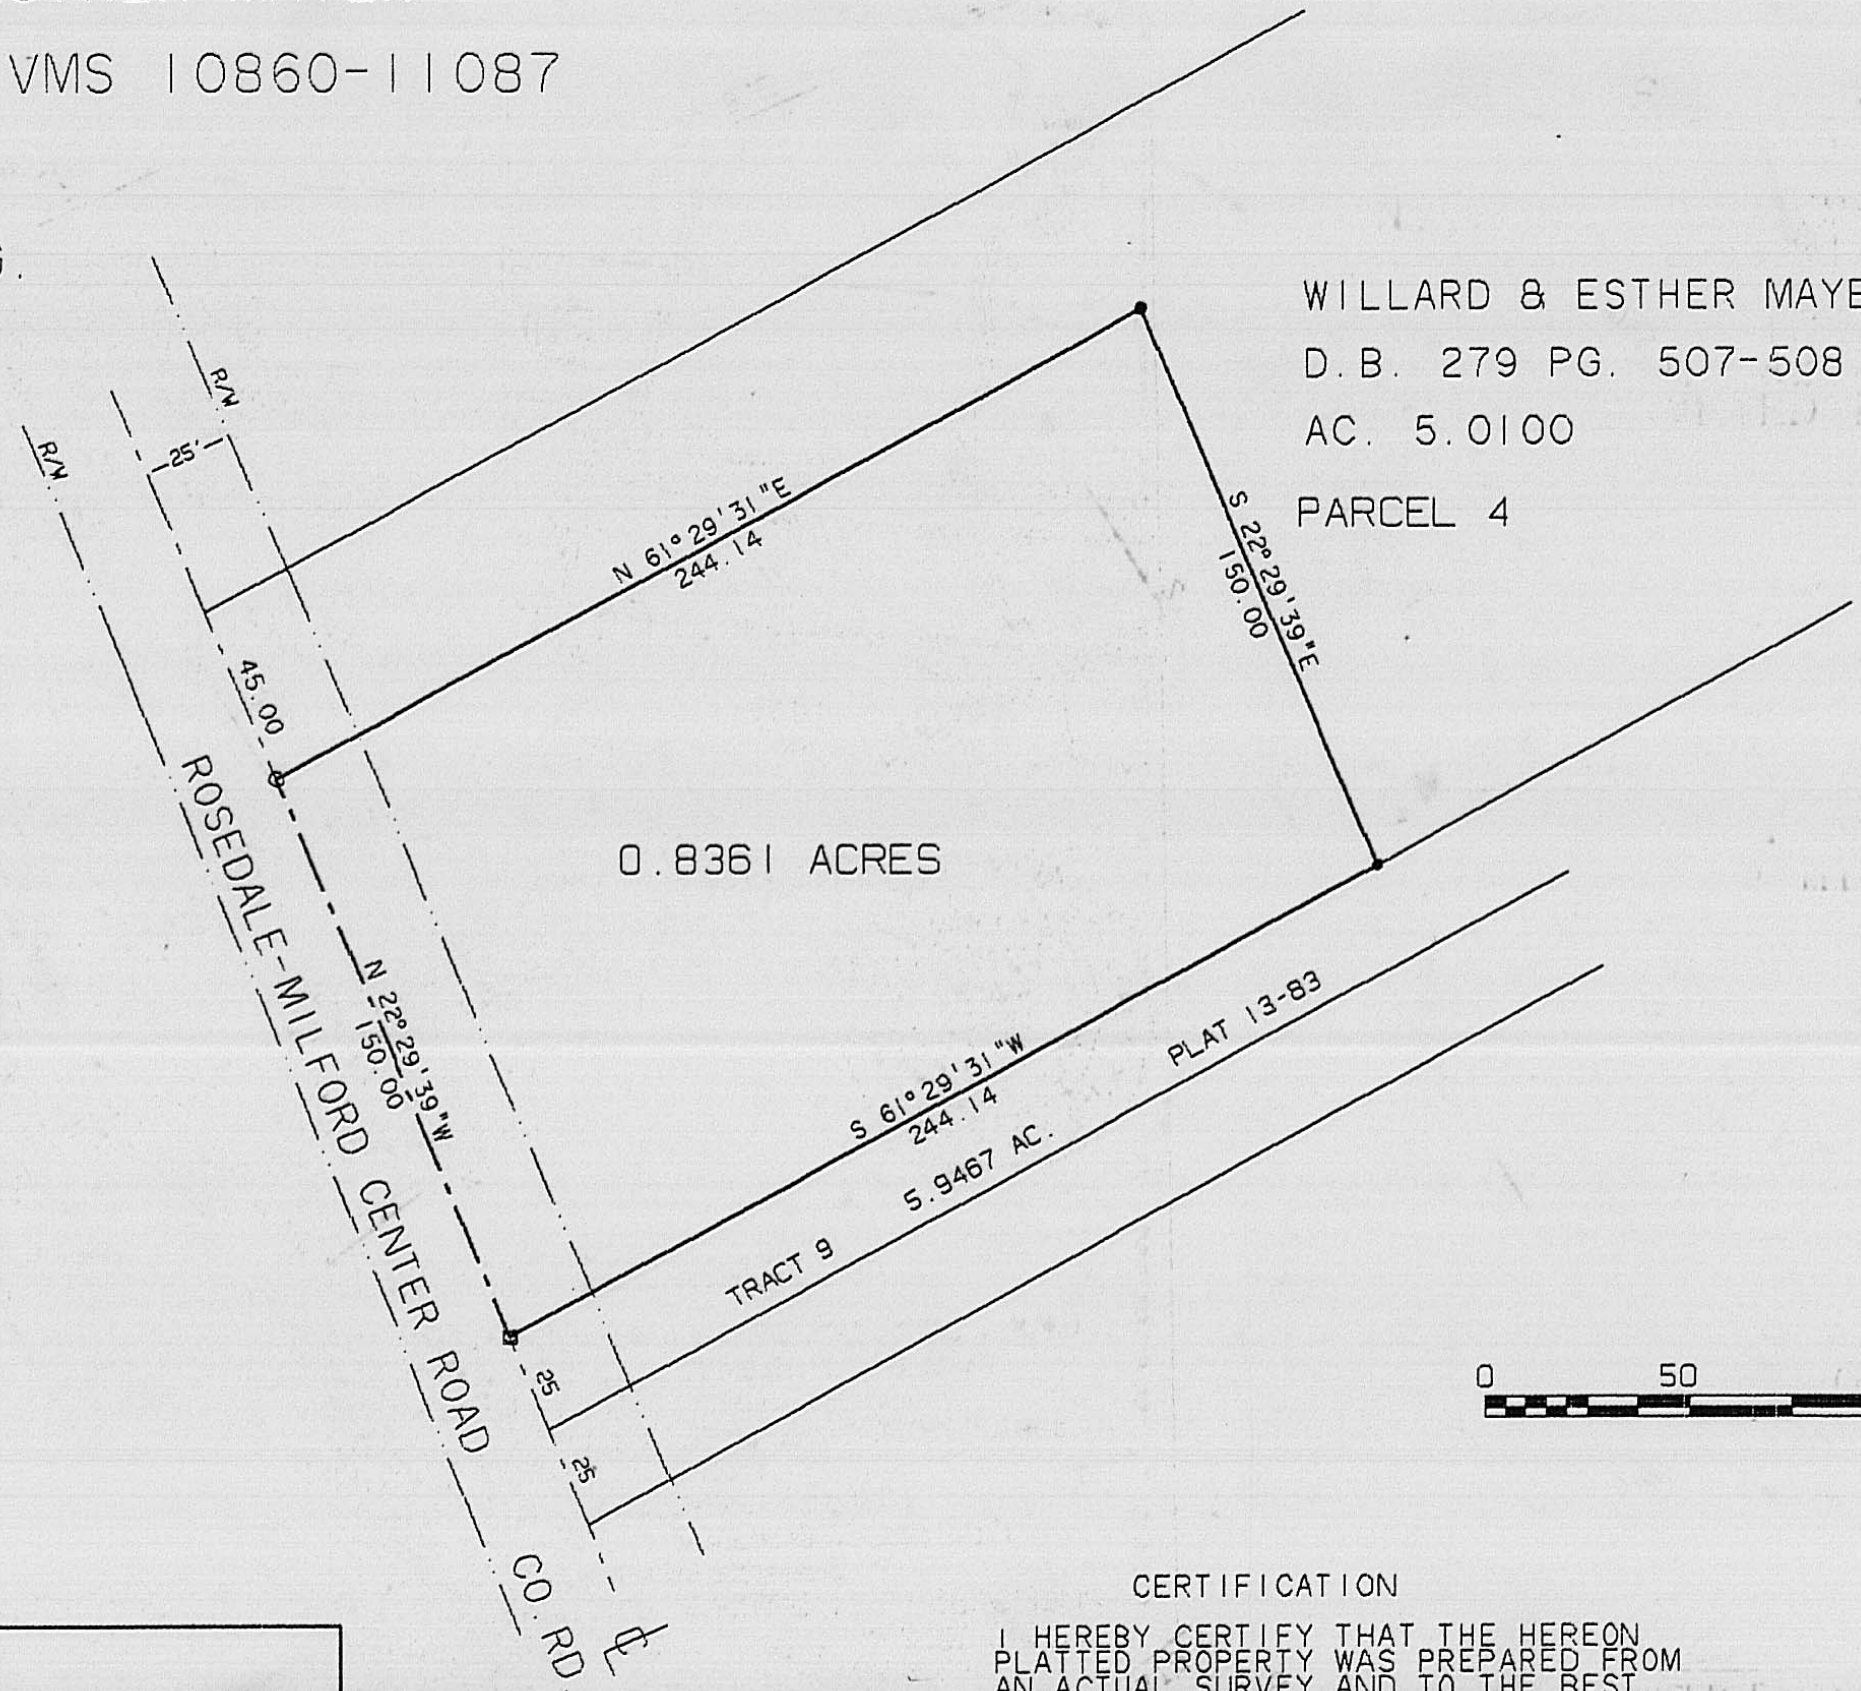

WILLARD & ESTHER MAYER  
 D.B. 279 PG. 507-508  
 AC. 5.0100  
 PARCEL 4



- LEGEND
- ◻ RR SPIKE FND.
  - 3/4" IRON PIPE SET
  - SPIKE SET

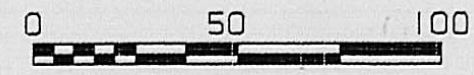

R. E. THOMPSON  
 ENGINEERING & SURVEYING CO.  
 2005 DEER RUN LANE  
 LONDON, OHIO 43140

CERTIFICATION  
 I HEREBY CERTIFY THAT THE HEREON  
 PLATTED PROPERTY WAS PREPARED FROM  
 AN ACTUAL SURVEY AND TO THE BEST  
 OF MY KNOWLEDGE IS CORRECT.

*Roger E. Thompson*  
 ROGER E. THOMPSON, P.S. 6552



APRIL 1990 47-90