



SCIOTO LAND SURVEYING SERVICE, INC.

173 NORTH SANDUSKY STREET • DELAWARE, OHIO 43015 • 369-7577



I HEREBY CERTIFY THAT I HAVE SURVEYED THE PROPERTY DESCRIBED IN THE FOREGOING TITLE CAPTION AND THAT SAID SURVEY AND SKETCH ARE ACCURATE AND CORRECT TO THE BEST OF MY KNOWLEDGE AND BELIEF. EASEMENTS, RESTRICTIONS AND RIGHTS-OF-WAY, IF ANY, NOT LOCATED UNLESS NOTED.


Frank Celio
FRANK CELIO, SURVEYOR
Registration No. 6612

JUNE 27, 1989
Date

PLAT OF SURVEY FOR

ALLAN C. & ANNA K. KEIL
PART OF VIRGINIA MILITARY SURVEY NUMBERS 6244 & 5791
SOMERFORD TOWNSHIP, MADISON COUNTY, OHIO

VIOLET L. ROBERTS
79.15 Ac.
D.B. 229, PG. 45

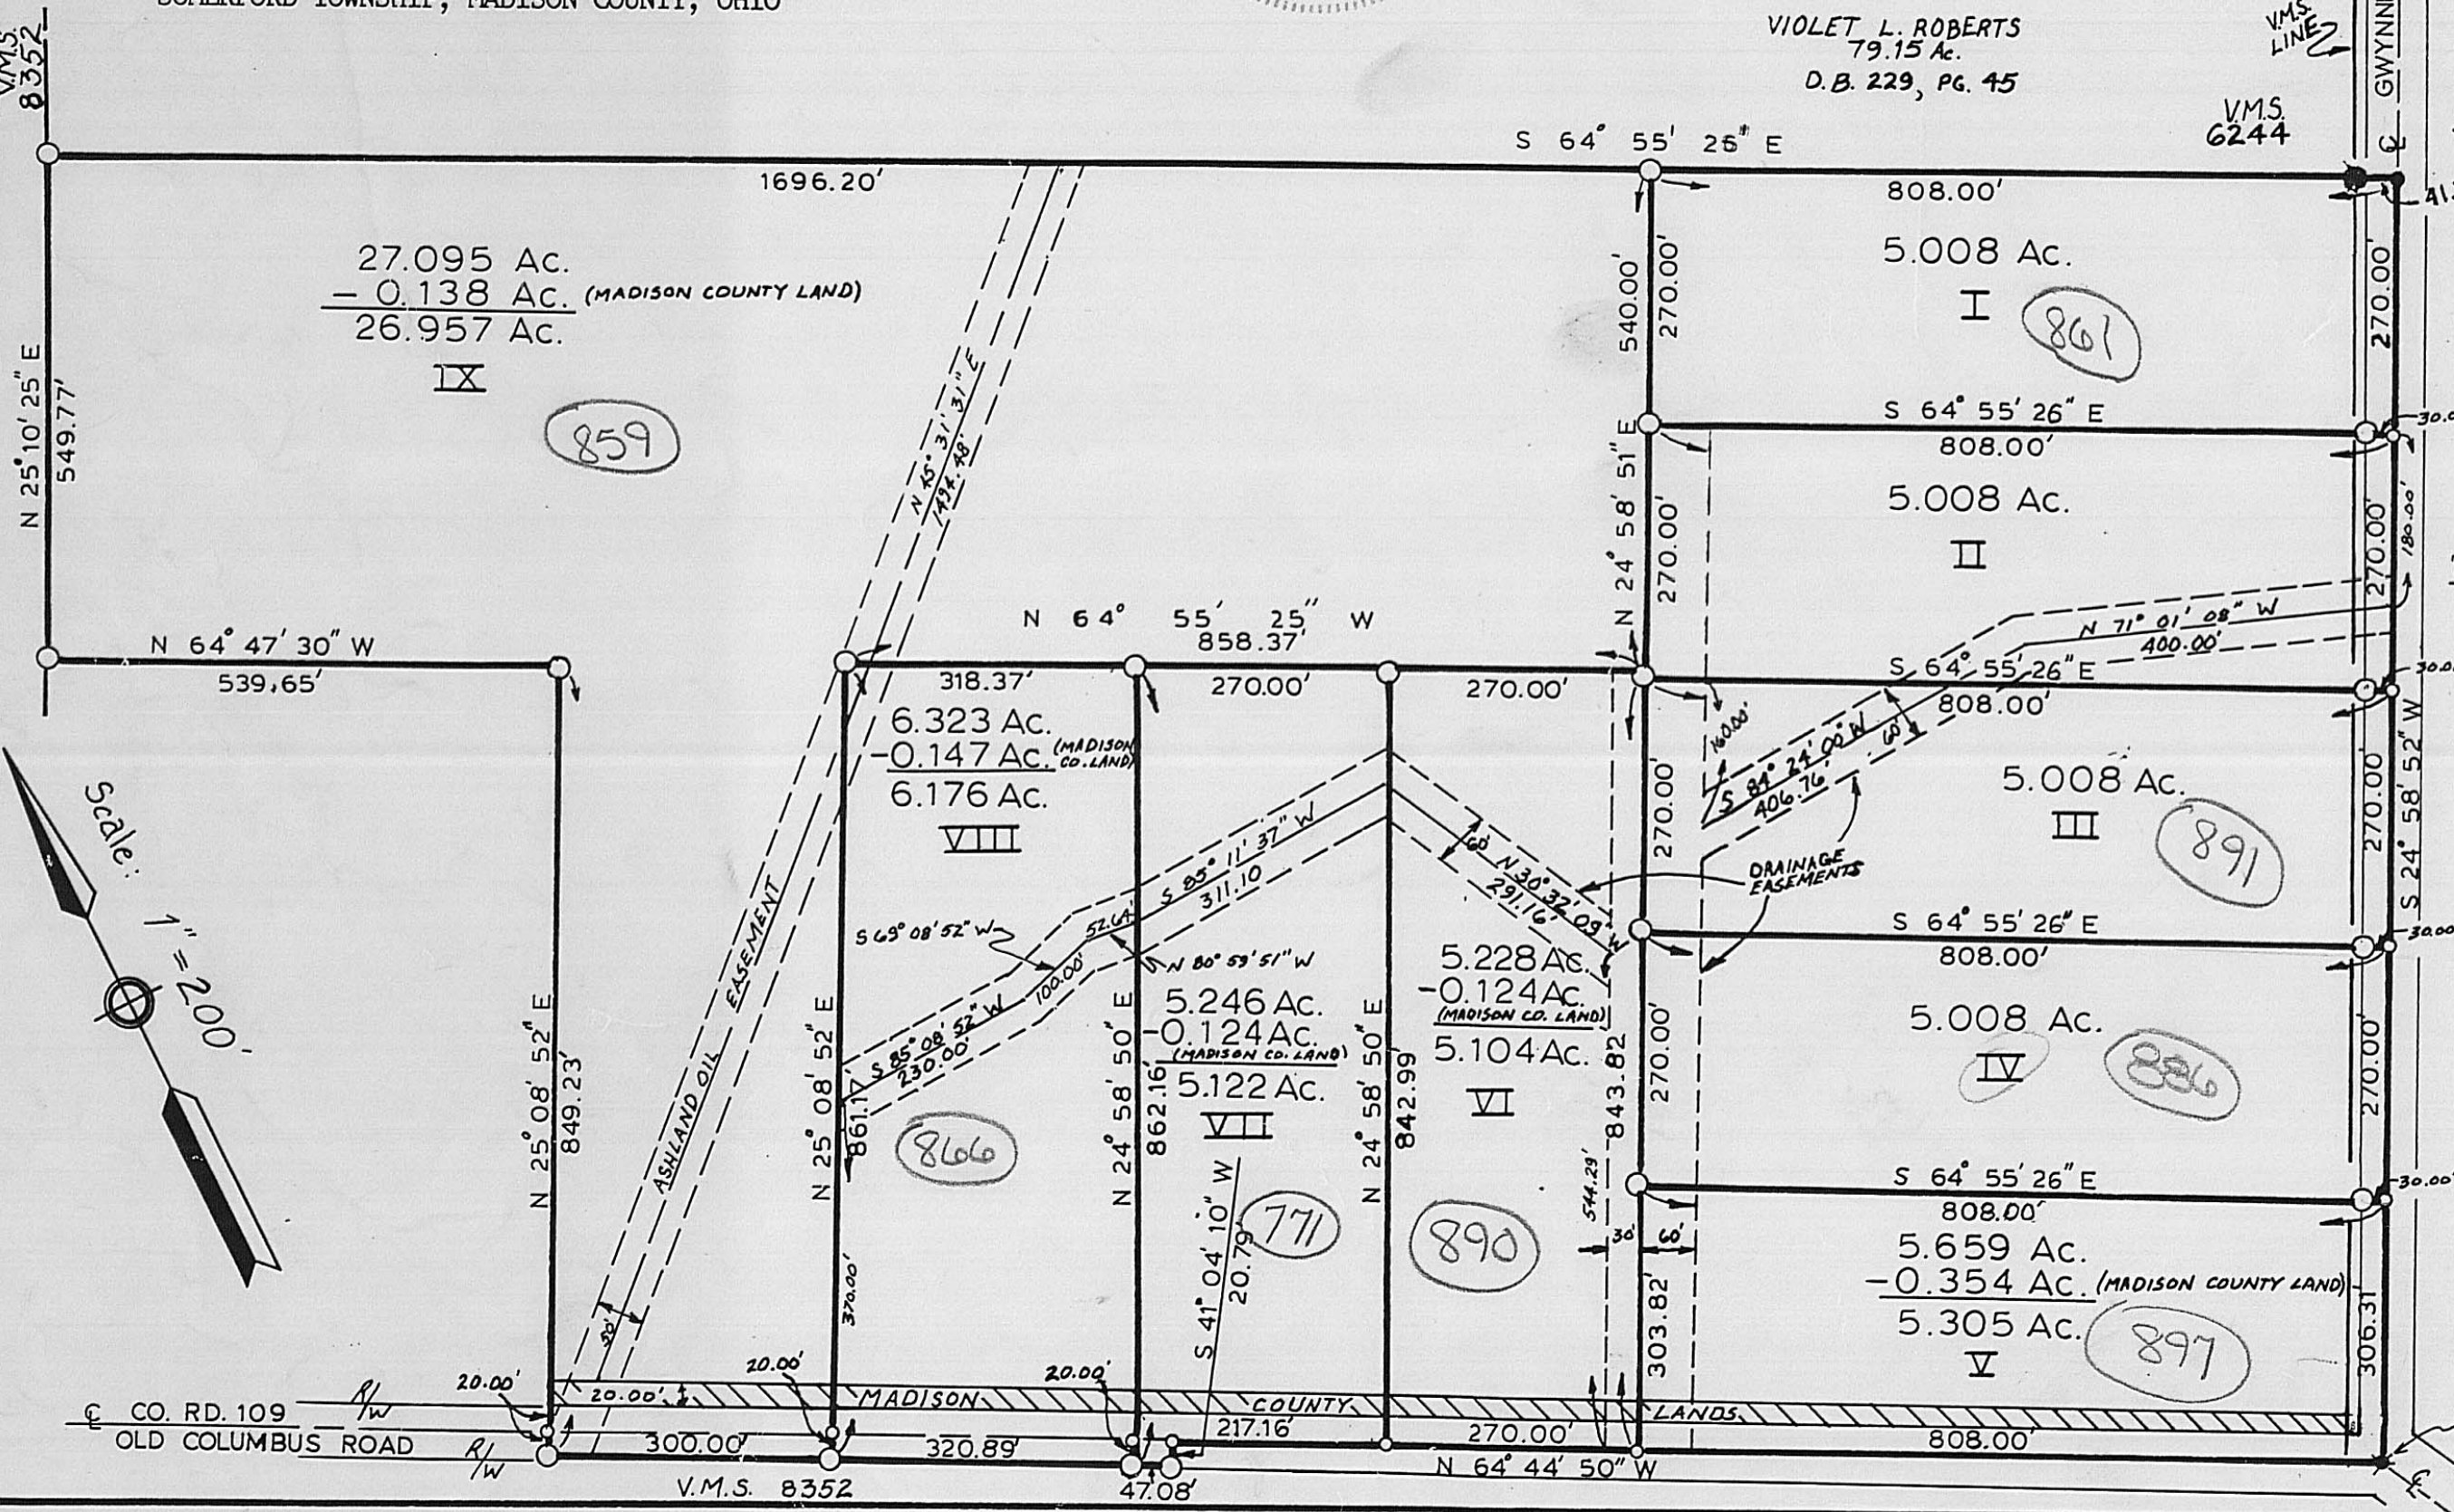

LEGEND

- Railroad spike found
- Iron pipe found
- Railroad spike set
- Iron pipe set with a plastic cap marked "SLSS RS 6612"

| TRACT | VMS 6244 | VMS 5791 |
|-------|-----------|-----------|
| I | 4.752 Ac. | 0.256 Ac. |
| II | 4.758 Ac. | 0.250 Ac. |
| III | 4.763 Ac. | 0.245 |
| IV | 4.769 A. | 0.239 |
| V | 5.041 | 0.264 |

2/27/90

Keil deed references
original 78.05 ac.
D.B. 270, Pg. 105

original 1.255 ac.
D.B. 279, Pg. 6

P.K. NAIL
FND.