


GRANTOR: JOHN HANCOCK MUTUAL LIFE INSURANCE COMPANY
 DEED BOOK 263. PG. 655-658 (MADISON COUNTY)
 DEED BOOK 801. PG. 476 (CLARK COUNTY)

LOCATION: SOMERFORD TWP., MADISON CO. & PLEASANT TWP., CLARK CO.
 VMS 5998 AND VMS 6018

ACREAGE: 20.3892 ACRES OUT OF A 74.9873 ACRE TRACT
 AND A 50.13 ACRE TRACT

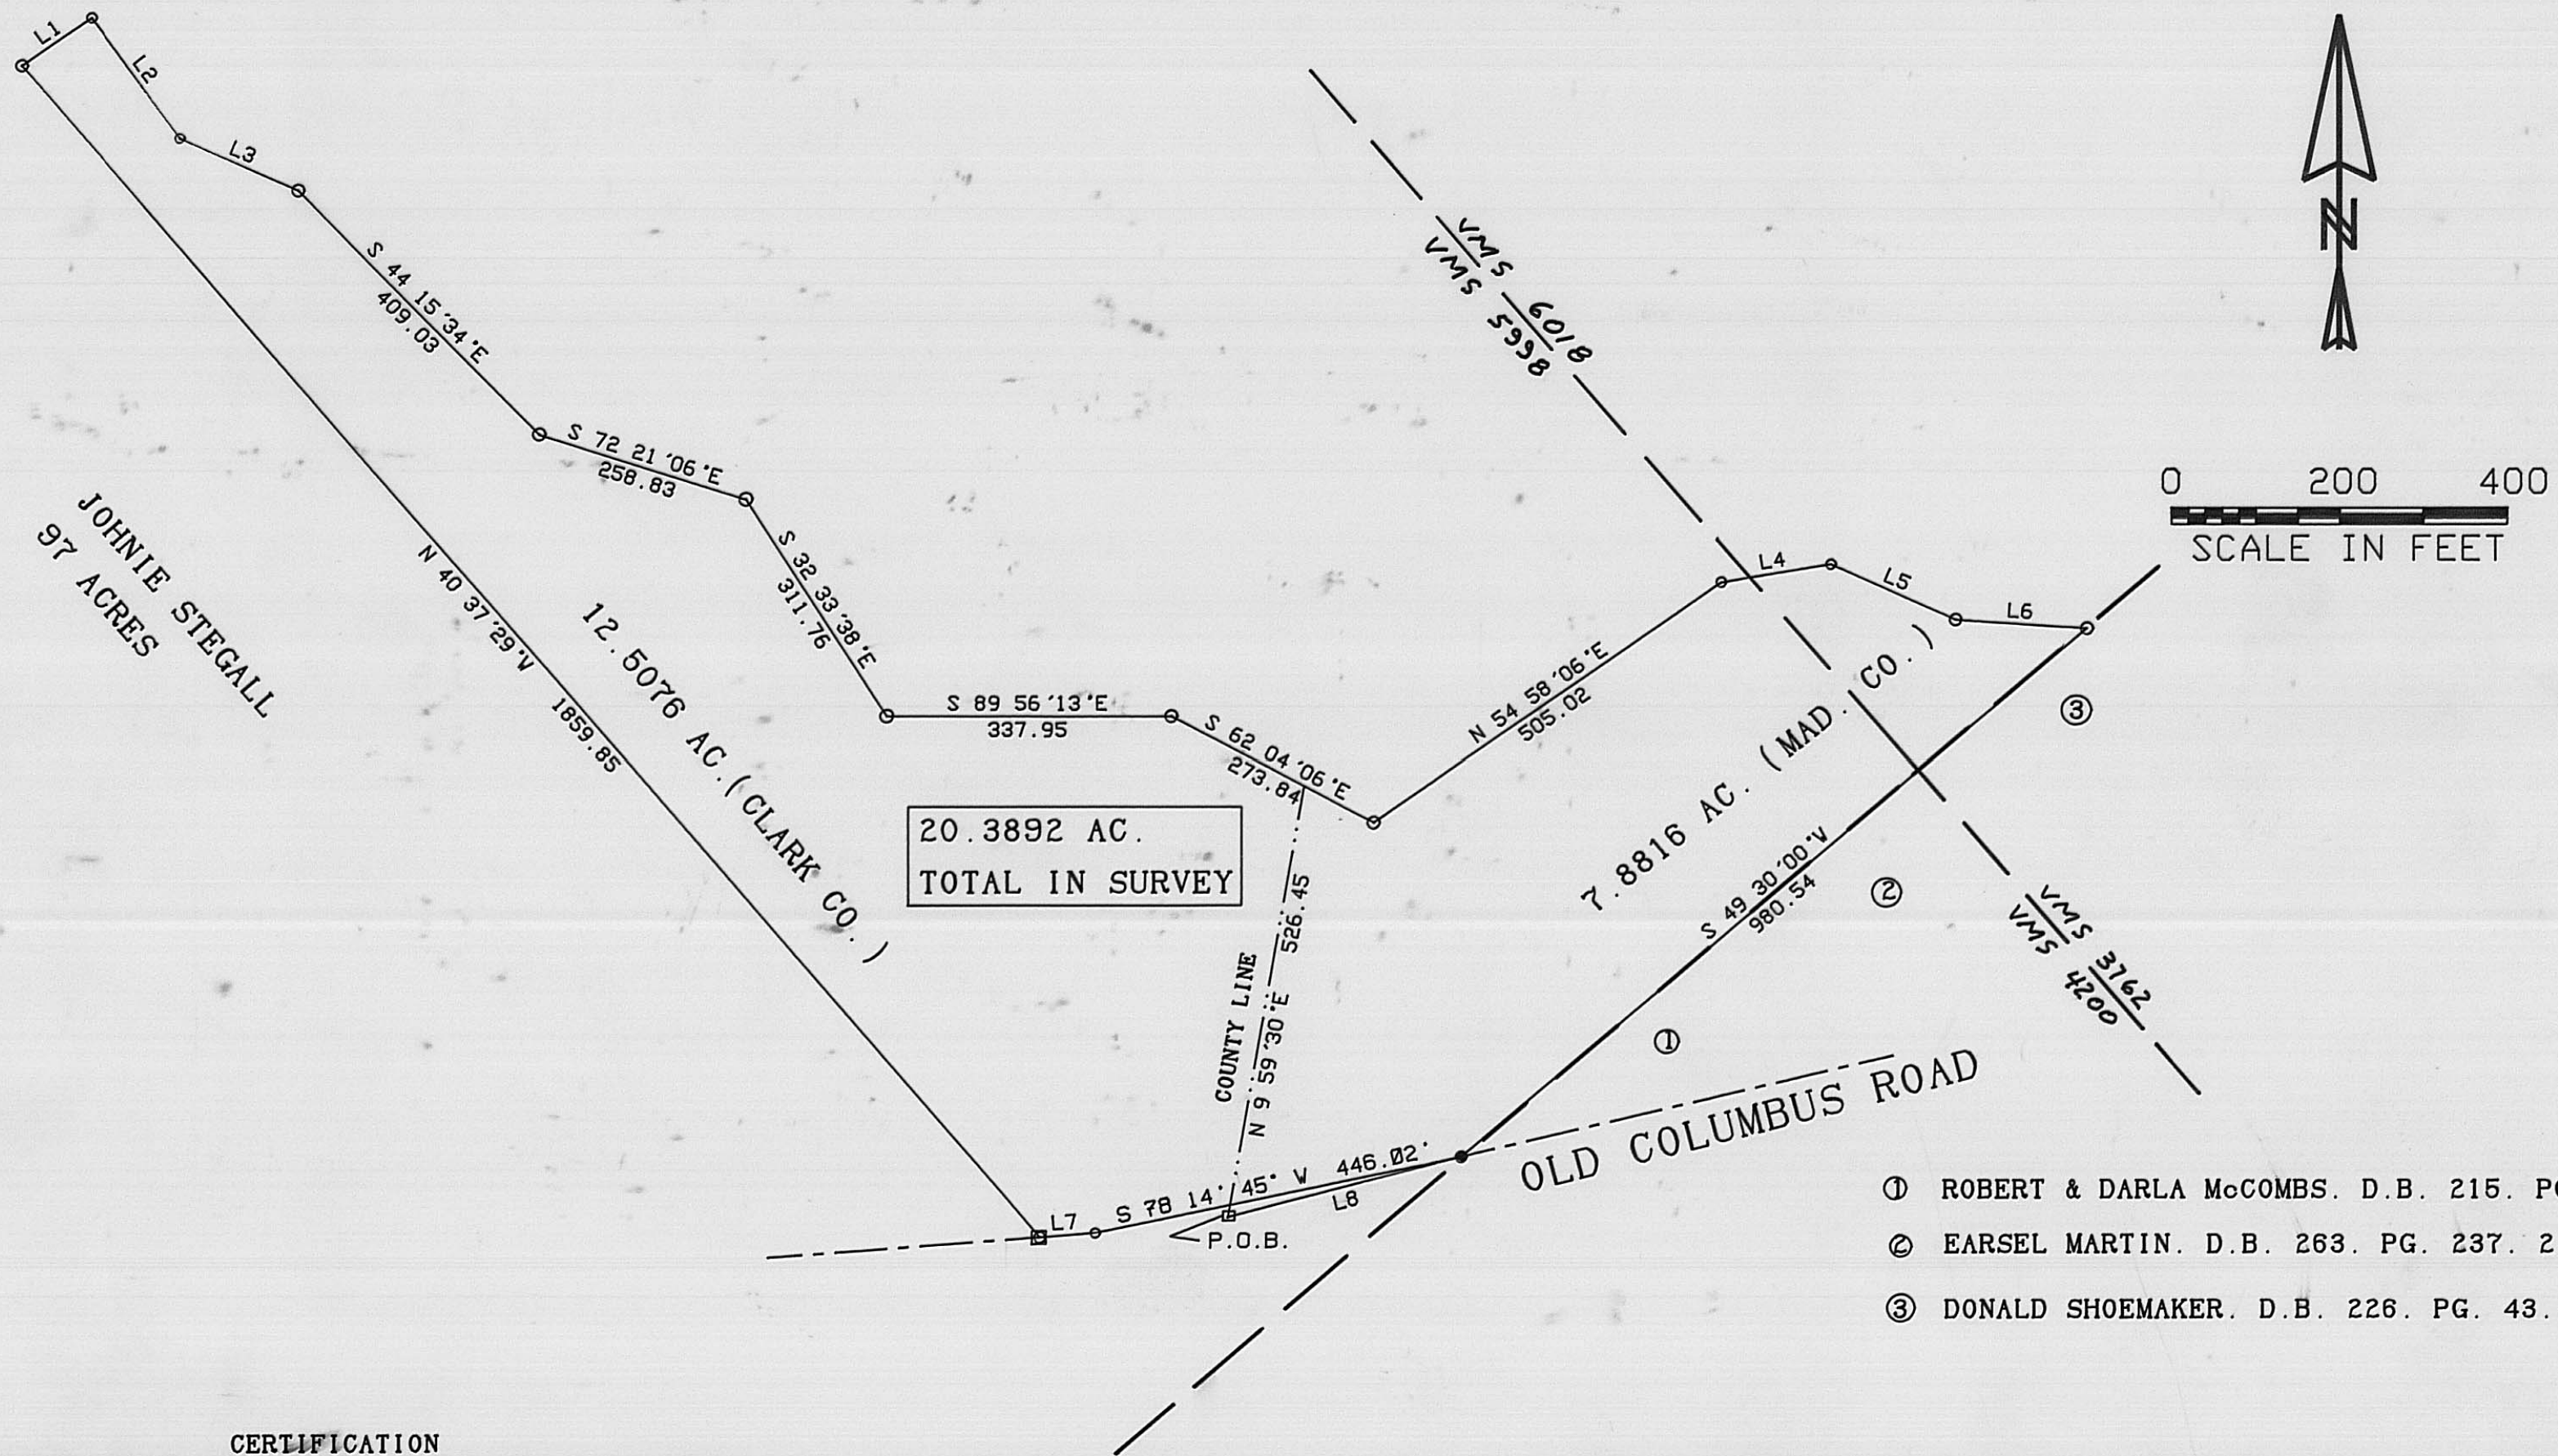

LINE	BEARING	DISTANCE
L 1	N 55 24' 48" E	100.84
L 2	N 36 10' 10" E	179.15
L 3	N 65 59' 27" E	154.28
L 4	N 80 33' 06" E	132.49
L 5	N 65 49' 43" E	163.21
L 6	N 86 09' 20" E	156.99
L 7	N 85 26' 47" E	66.21
L 8	N 75 31' 54" E	287.71

20.3892 AC.
 TOTAL IN SURVEY

- ① ROBERT & DARLA McCOMBS. D.B. 215. PG. 89. 0.925 AC.
- ② EARSEL MARTIN. D.B. 263. PG. 237. 2.03 AC.
- ③ DONALD SHOEMAKER. D.B. 226. PG. 43. 2.0 AC.

CERTIFICATION

I HEREBY CERTIFY THAT THE HEREON PLATTED PROPERTY WAS SURVEYED TO ACCEPTABLE STANDARDS AND THAT THE LINEAR ERROR OF CLOSURE DOES NOT EXCEED 0.02 FEET.

Roger E. Thompson
 ROGER E. THOMPSON PS 6552



- 3/4" IRON PIPE SET
- IRON PIPE FOUND
- COUNTY STONE FOUND ** P.O.B.
- ⊠ RAILROAD SPIKE FOUND

R. E. THOMPSON
 ENGINEERING & SURVEYING CO.
 2005 DEER RUN LANE
 LONDON, OHIO 43140

NOVEMBER, 1989

55-90