


GRANTOR: MENNO & AMANDA HOSTETLER

DEED BOOK 259. PG. 88

LOCATION: VMS 7791. CANAAN TWP.. MADISON COUNTY

ACREAGE: 0.5000 ACRES OUT OF ORIGINAL 28.2589 AC.

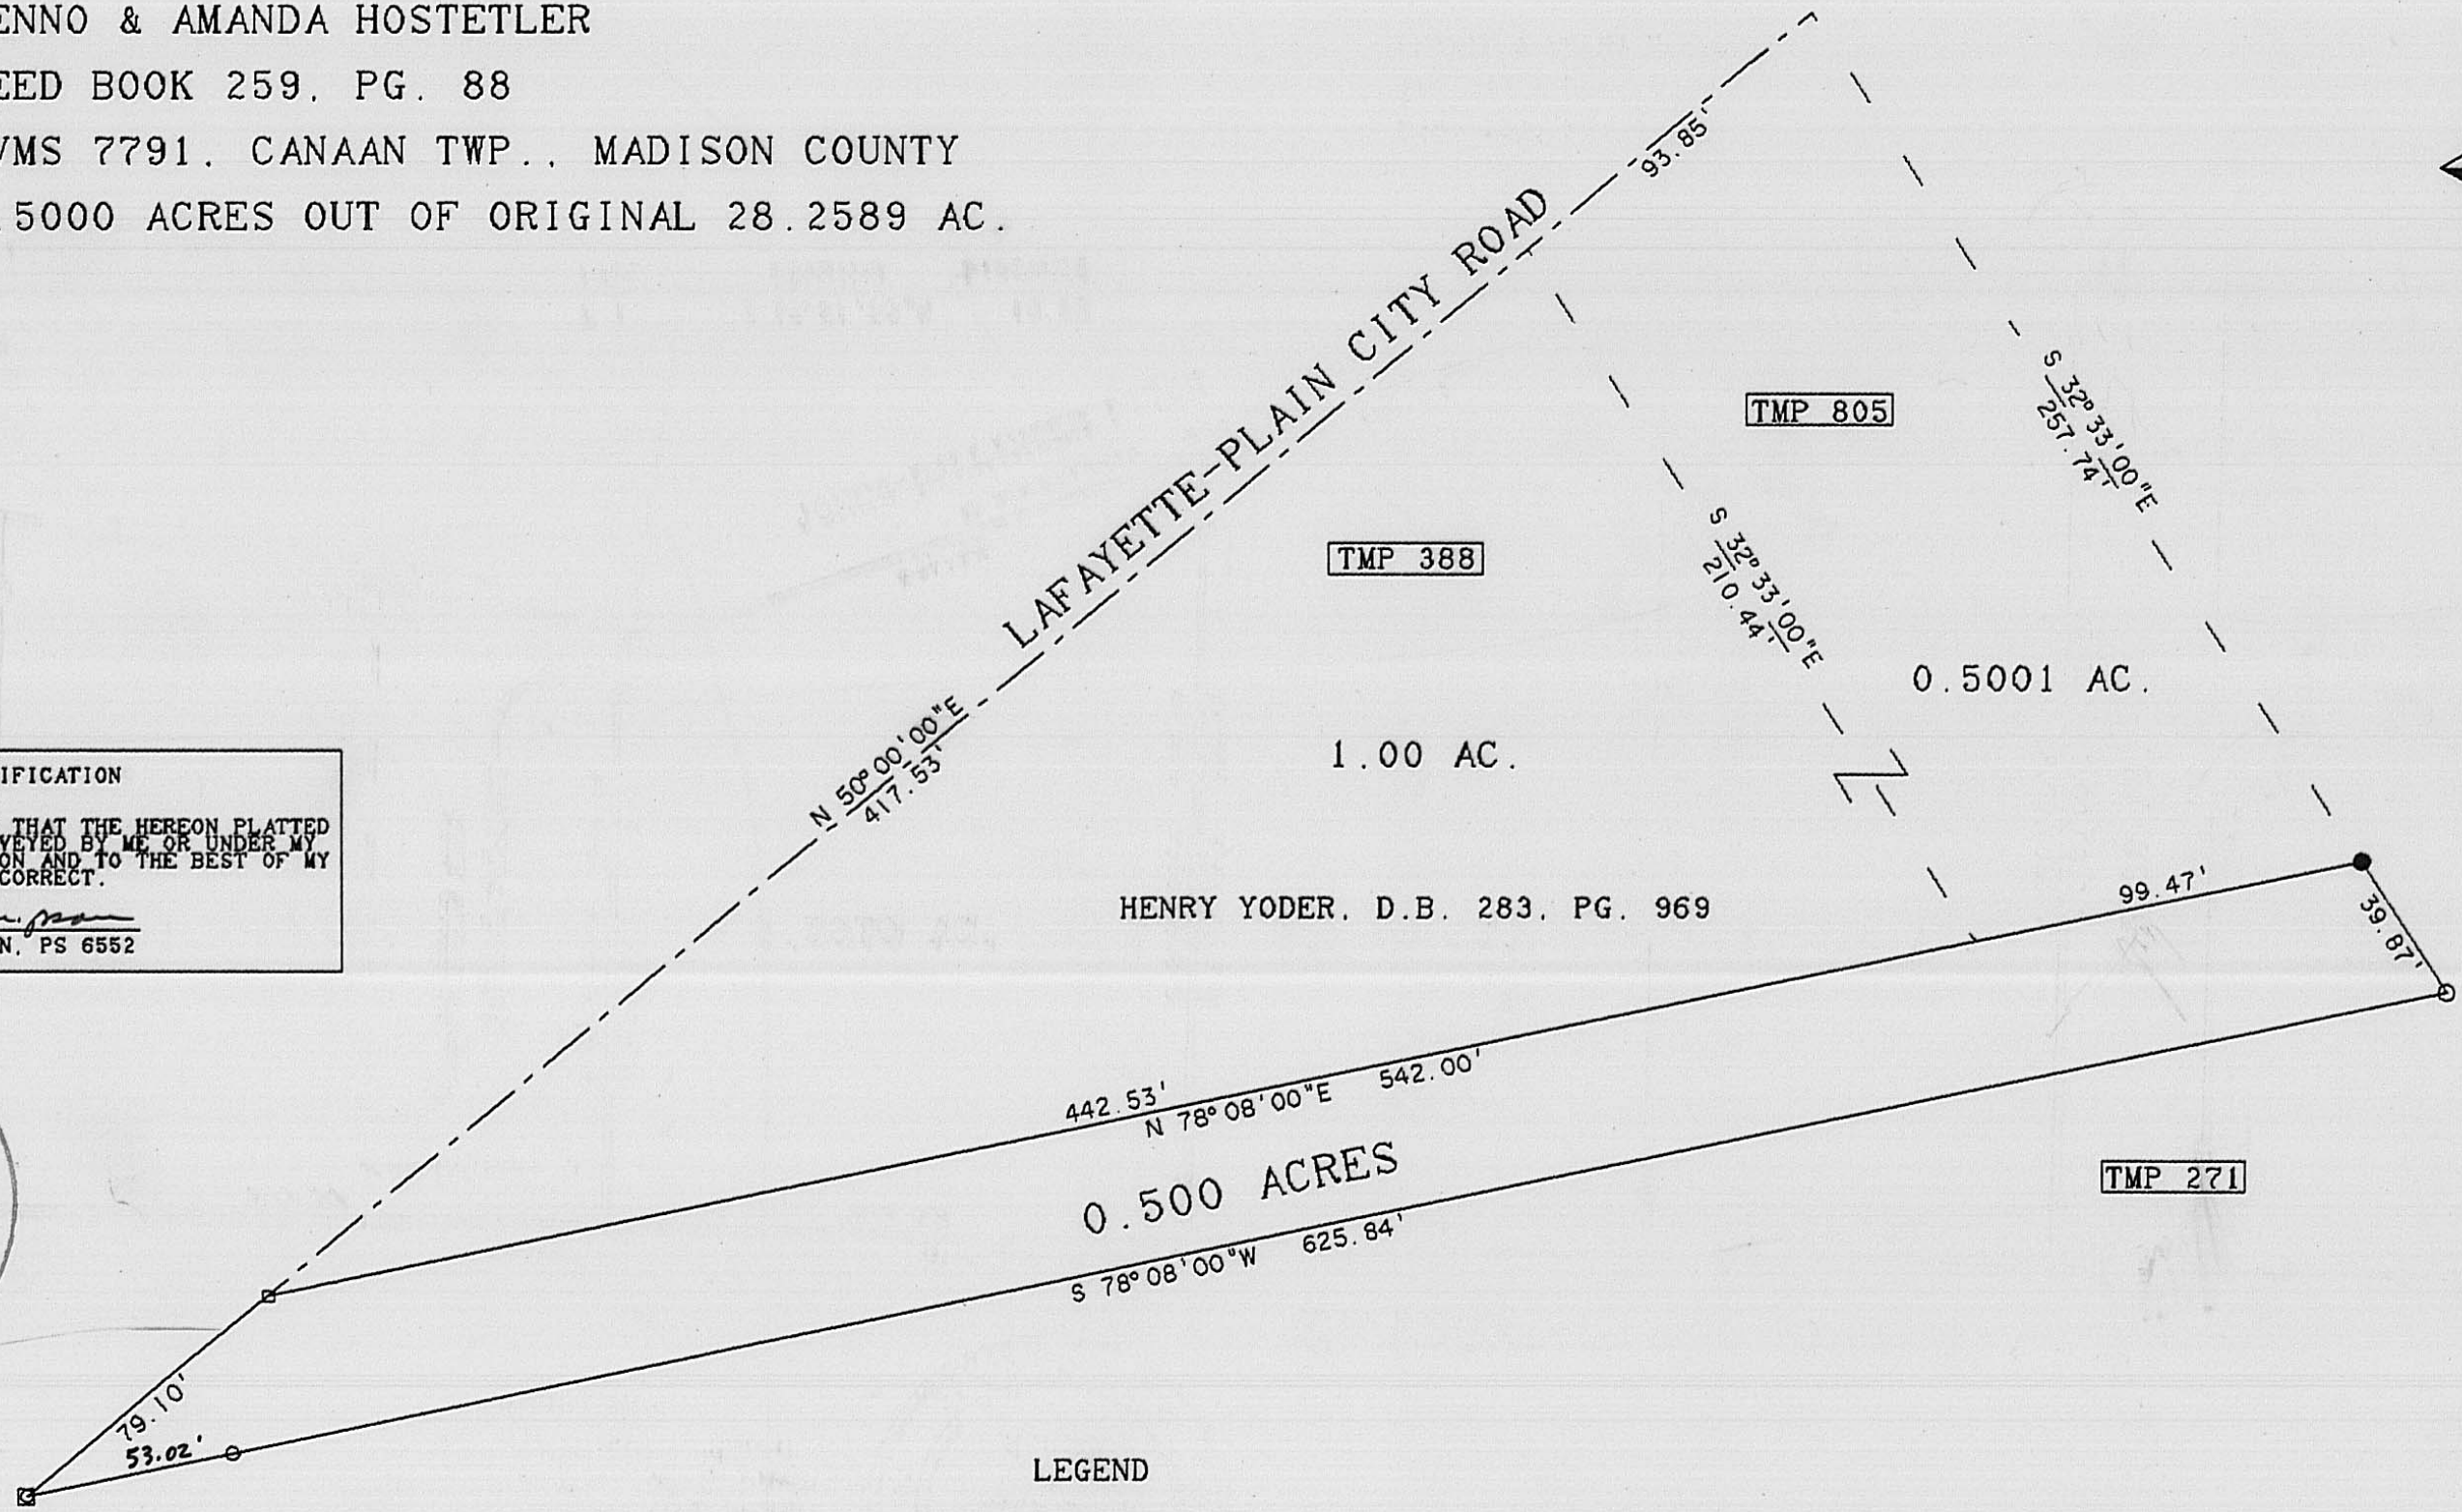

TMP 805

TMP 388

TMP 271

CERTIFICATION


I HEREBY CERTIFY THAT THE HEREON PLATTED PROPERTY WAS SURVEYED BY ME OR UNDER MY DIRECT SUPERVISION AND TO THE BEST OF MY KNOWLEDGE IT IS CORRECT.

Roger E. Thompson
ROGER E. THOMPSON, PS 6552



LEGEND

- SPIKE FOUND
- IRON PIN FOUND
- 3/4" IRON PIPE SET
- ⊠ SPIKE SET

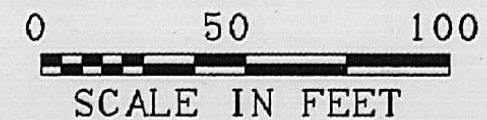

R. E. THOMPSON
ENGINEERING & SURVEYING CO.
2005 DEER RUN LANE
LONDON, OHIO 43140

SEPTEMBER, 1990