
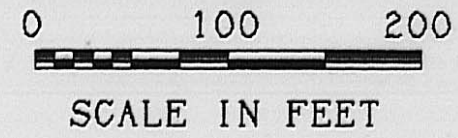


GRANTOR: ROY L. DAVIDSON. DEED BOOK 215. PG. 159  
TAX MAP PARCEL 199

LOCATION: DEER CREEK TWP. VMS 5801

ACREAGE: 5.796 AC. OUT OF 313.97 AC.

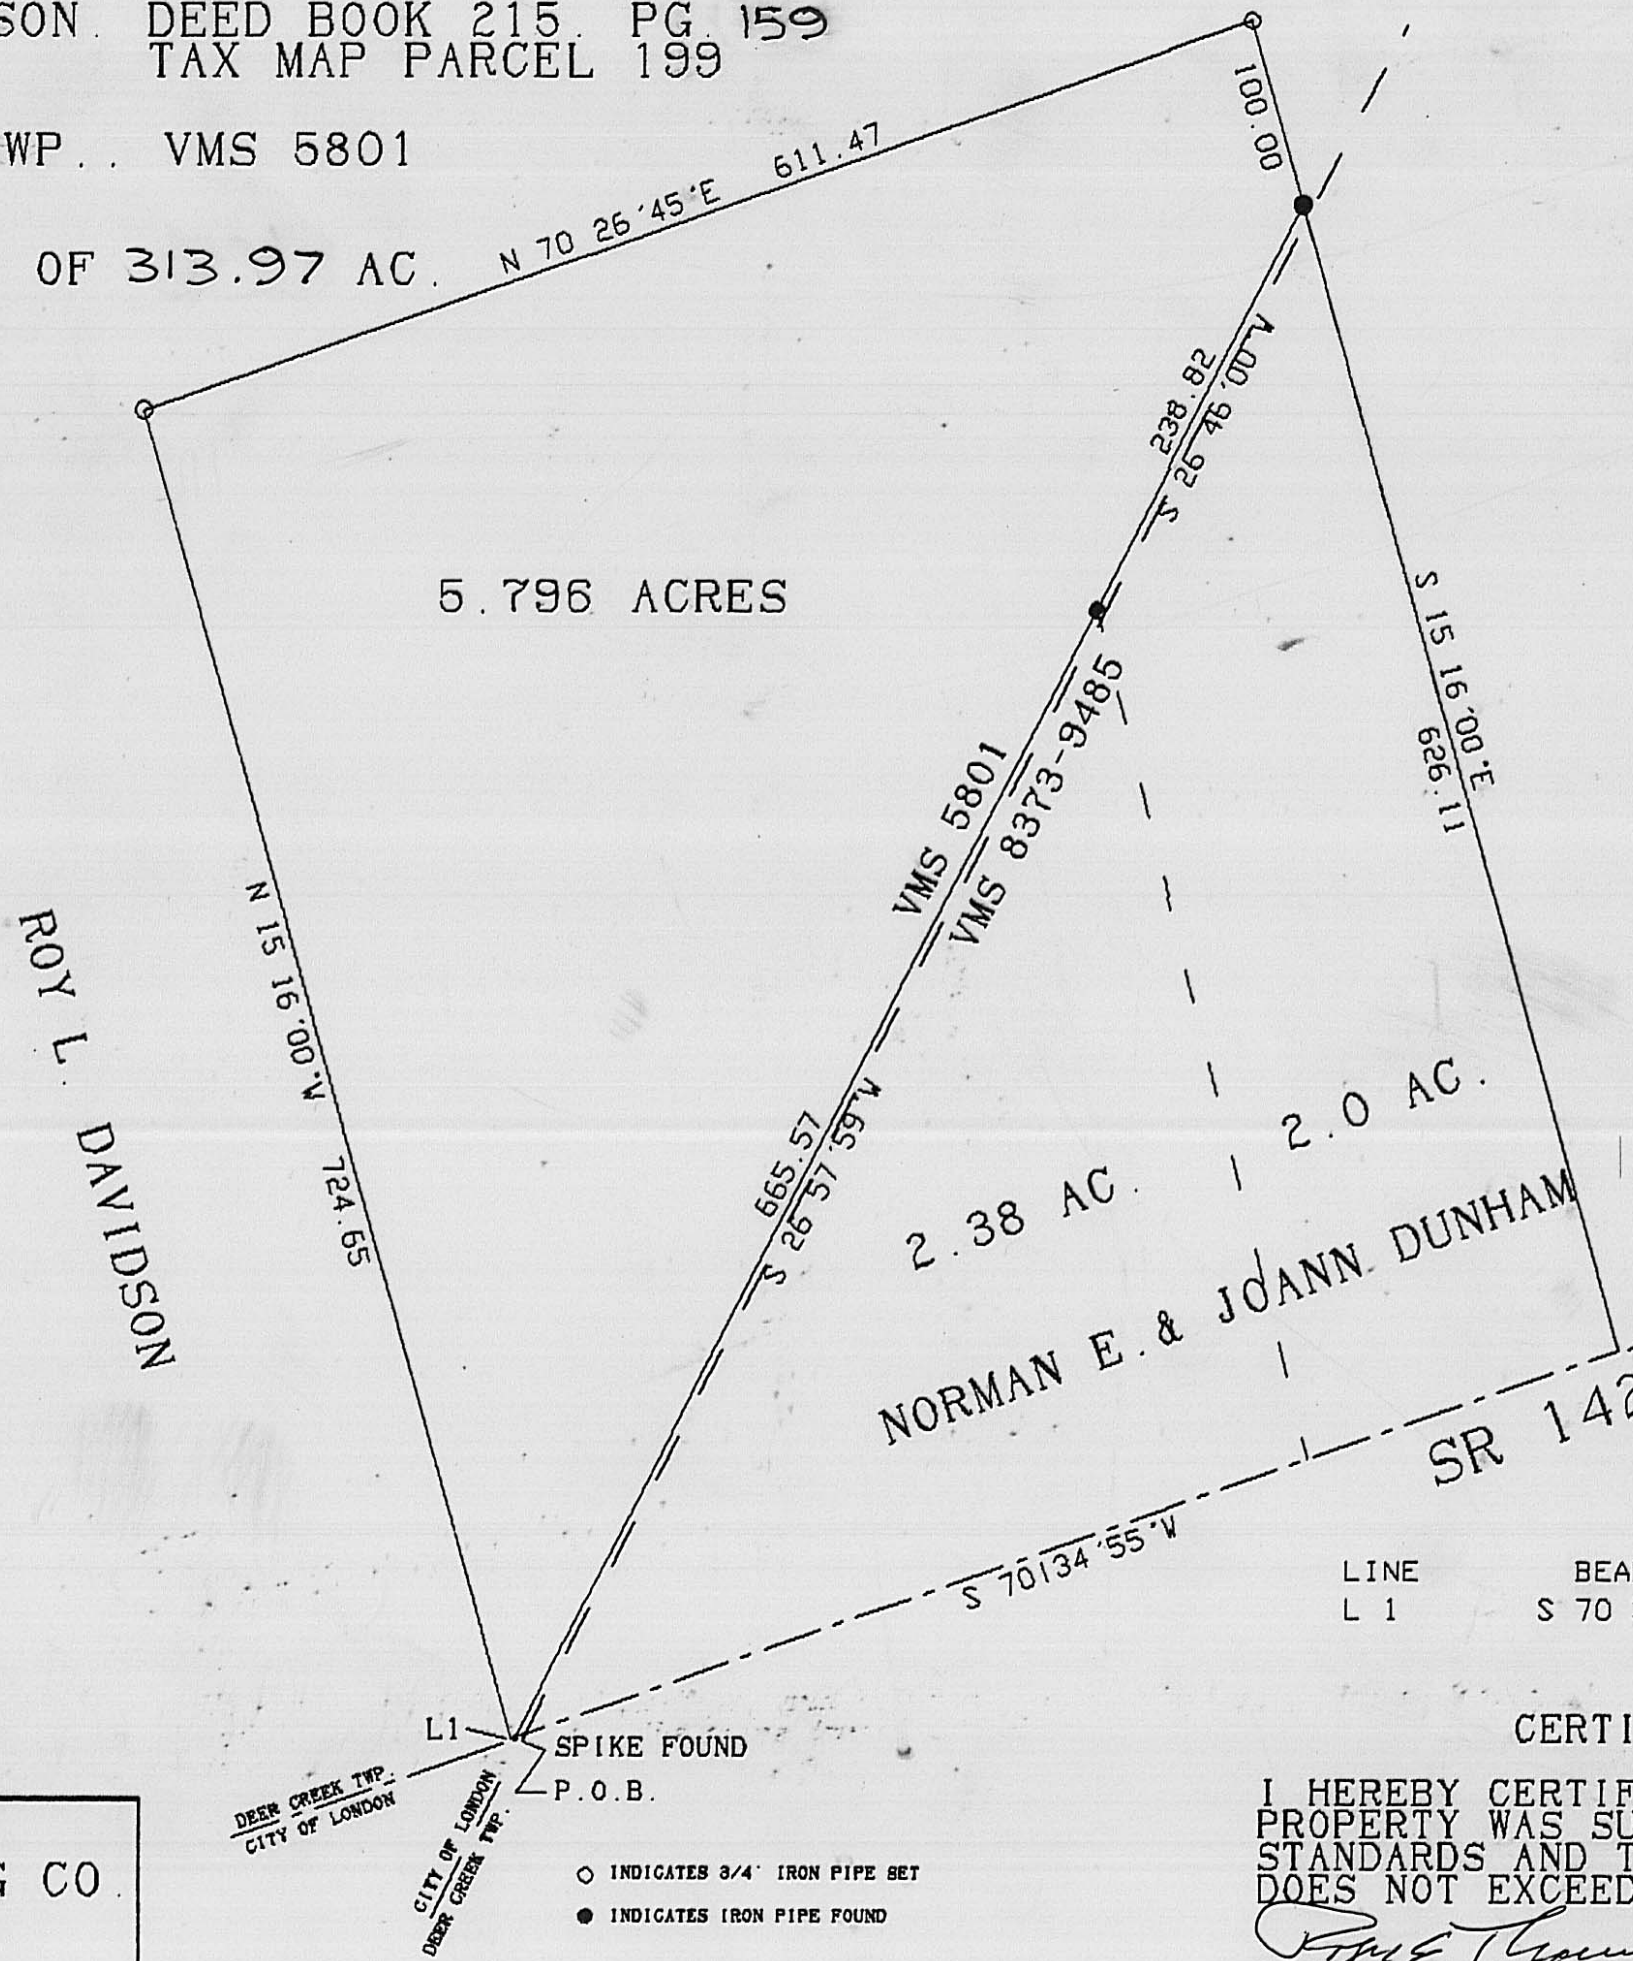

R. E. THOMPSON  
ENGINEERING & SURVEYING CO.  
2005 DEER RUN LANE  
LONDON, OHIO 43140

JANUARY, 1990

LINE	BEARING	DISTANCE
L 1	S 70 34' 55\"	2.50

CERTIFICATION

I HEREBY CERTIFY THAT THE HEREON PLATTED PROPERTY WAS SURVEYED TO ACCEPTABLE STANDARDS AND THAT LINEAR ERROR OF CLOSURE DOES NOT EXCEED 0.02 FEET.

*Roger E. Thompson*  
ROGER E. THOMPSON

87-90

- INDICATES 3/4\"
- INDICATES IRON PIPE FOUND