


SCALE: 1" = 100'

7390

R. RAY BERRY

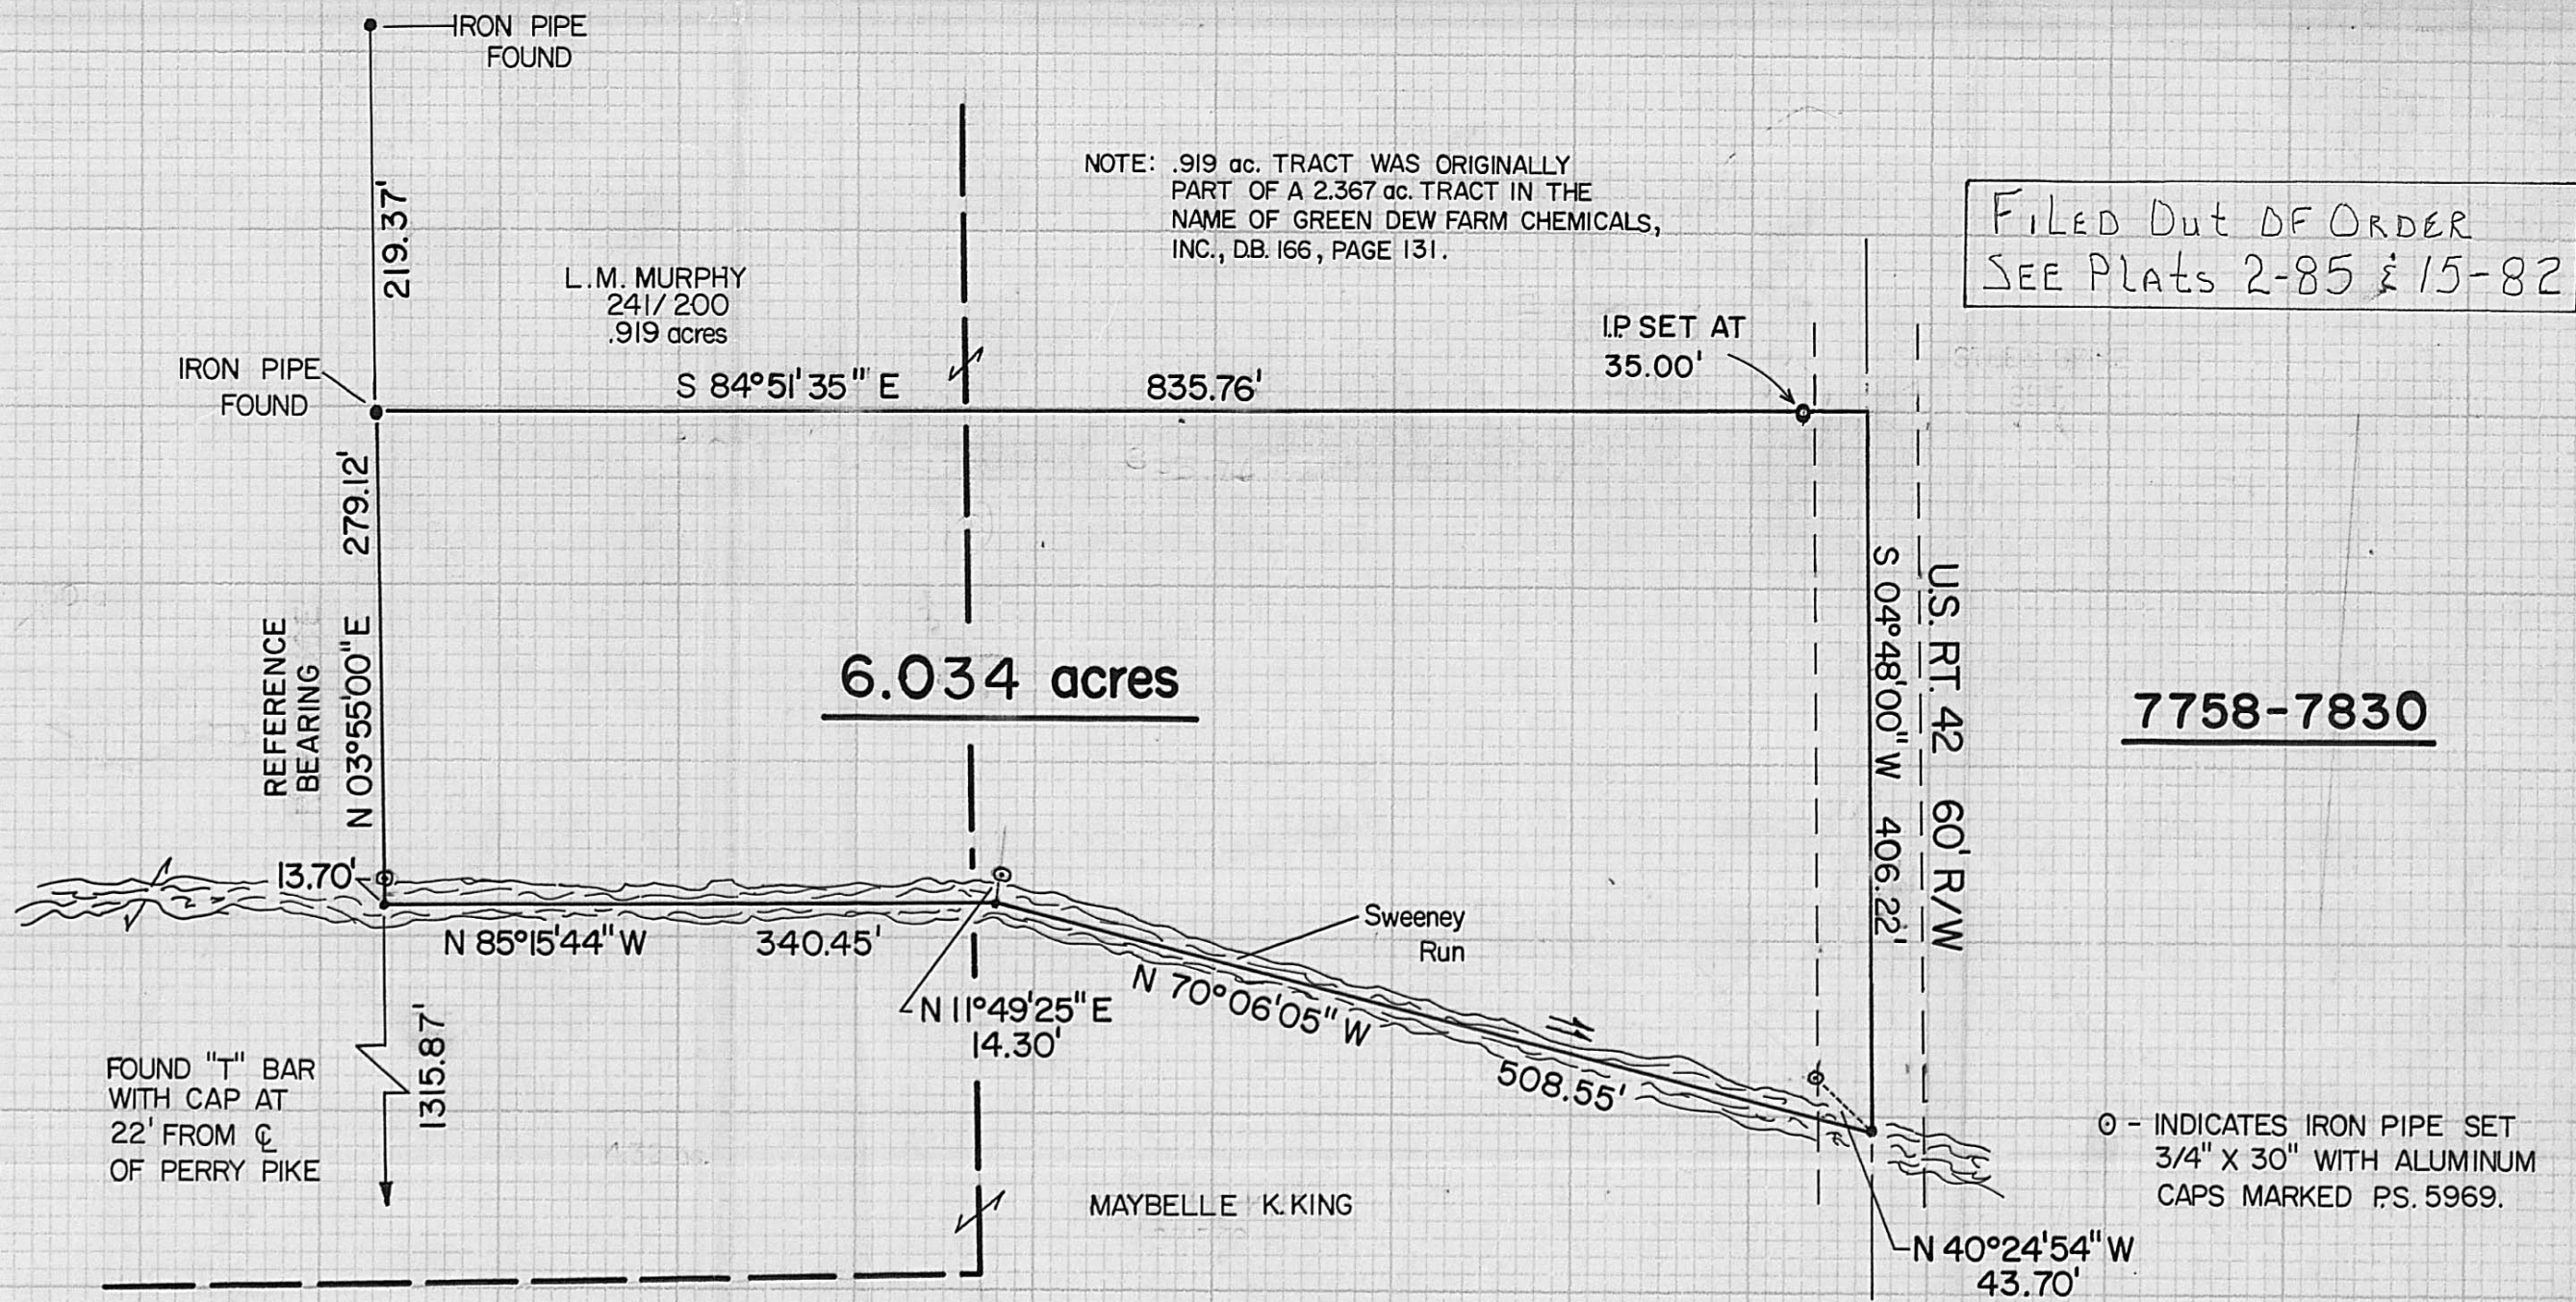

FILED Out OF ORDER
SEE PLATS 2-85 & 15-82

PLAT SHOWING SURVEY OF 6.034 ACRES OUT OF AN ORIGINAL 33.375 ACRE TRACT, (TRACT ONE, DEED BOOK 159, PAGE 591, EXCEPTING A 2.367 ACRE TRACT CONVEYED OUT IN DEED BOOK 166, PAGE 131) IN MADISON COUNTY, DARBY TWP., OHIO. V.M.S. 7390 & V.M.S. 7758-7830.

93-90

BABB ENGINEERING & SURVEYING
5 EAST FIRST ST., P.O. BOX 374
LONDON, OHIO 43140

SV-10380
JOB NO.
19 Dec., 1980
DATE

NEIL BABB P.S. 5969