



GRANTOR: INA M. WELLS. DEED BOOK 286. PG. 71  
LOCATION: UNION TWP. VMS 4515 & 6384  
ACREAGE: 2.4062 ACRES OUT OF 204.995

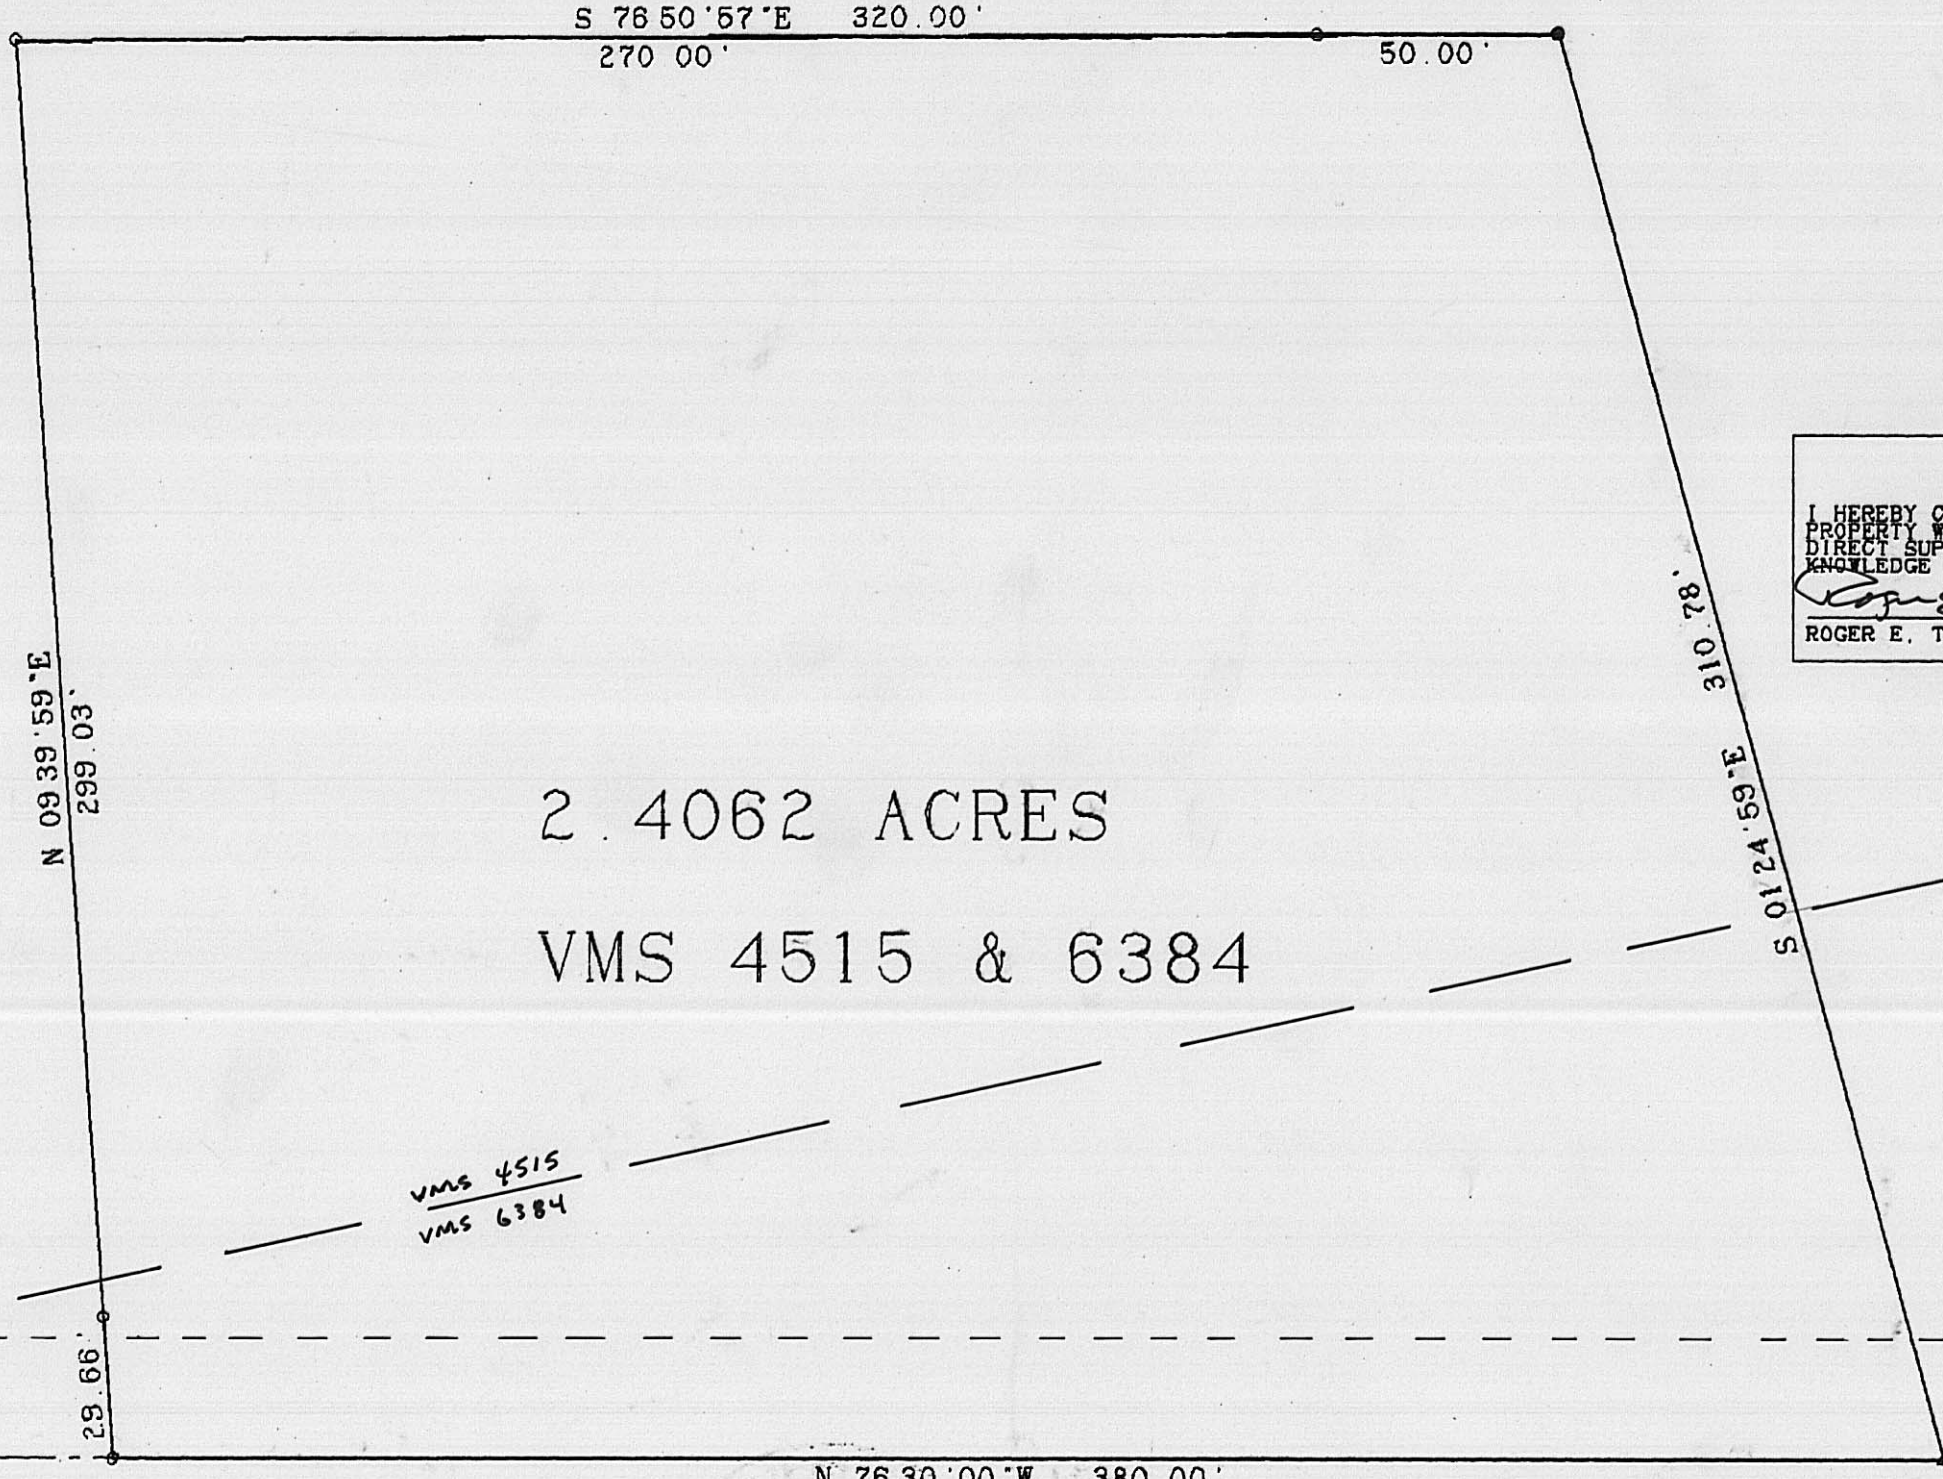

2.4062 ACRES  
VMS 4515 & 6384

CERTIFICATION  
I HEREBY CERTIFY THAT THE HEREON PLATTED  
PROPERTY WAS SURVEYED BY ME OR UNDER MY  
DIRECT SUPERVISION AND TO THE BEST OF MY  
KNOWLEDGE IT IS CORRECT.  
*Roger E. Thompson*  
ROGER E. THOMPSON, PS 6552

- LEGEND
- IRON PIN FOUND
  - IRON PIPE SET
  - △ PK NAIL SET

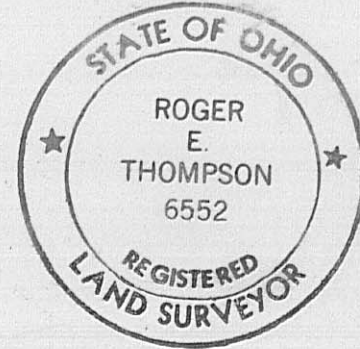

P.O.B.

245.57'

29.66'

N 76 30' 00" W 380.00'

OLD SPRINGFIELD ROAD



R. E. THOMPSON  
ENGINEERING & SURVEYING CO.  
2005 DEER RUN LANE  
LONDON, OHIO 43140

NOVEMBER, 1991