


GRANTOR: Cloyd W. Gindlesberger, D.B. 270, Pg 819
 LOCATION: Part Lot 128, Glade Hill Addition, London
 SQ. FOOTAGE: 320.10 sq. ft. off Lot 128

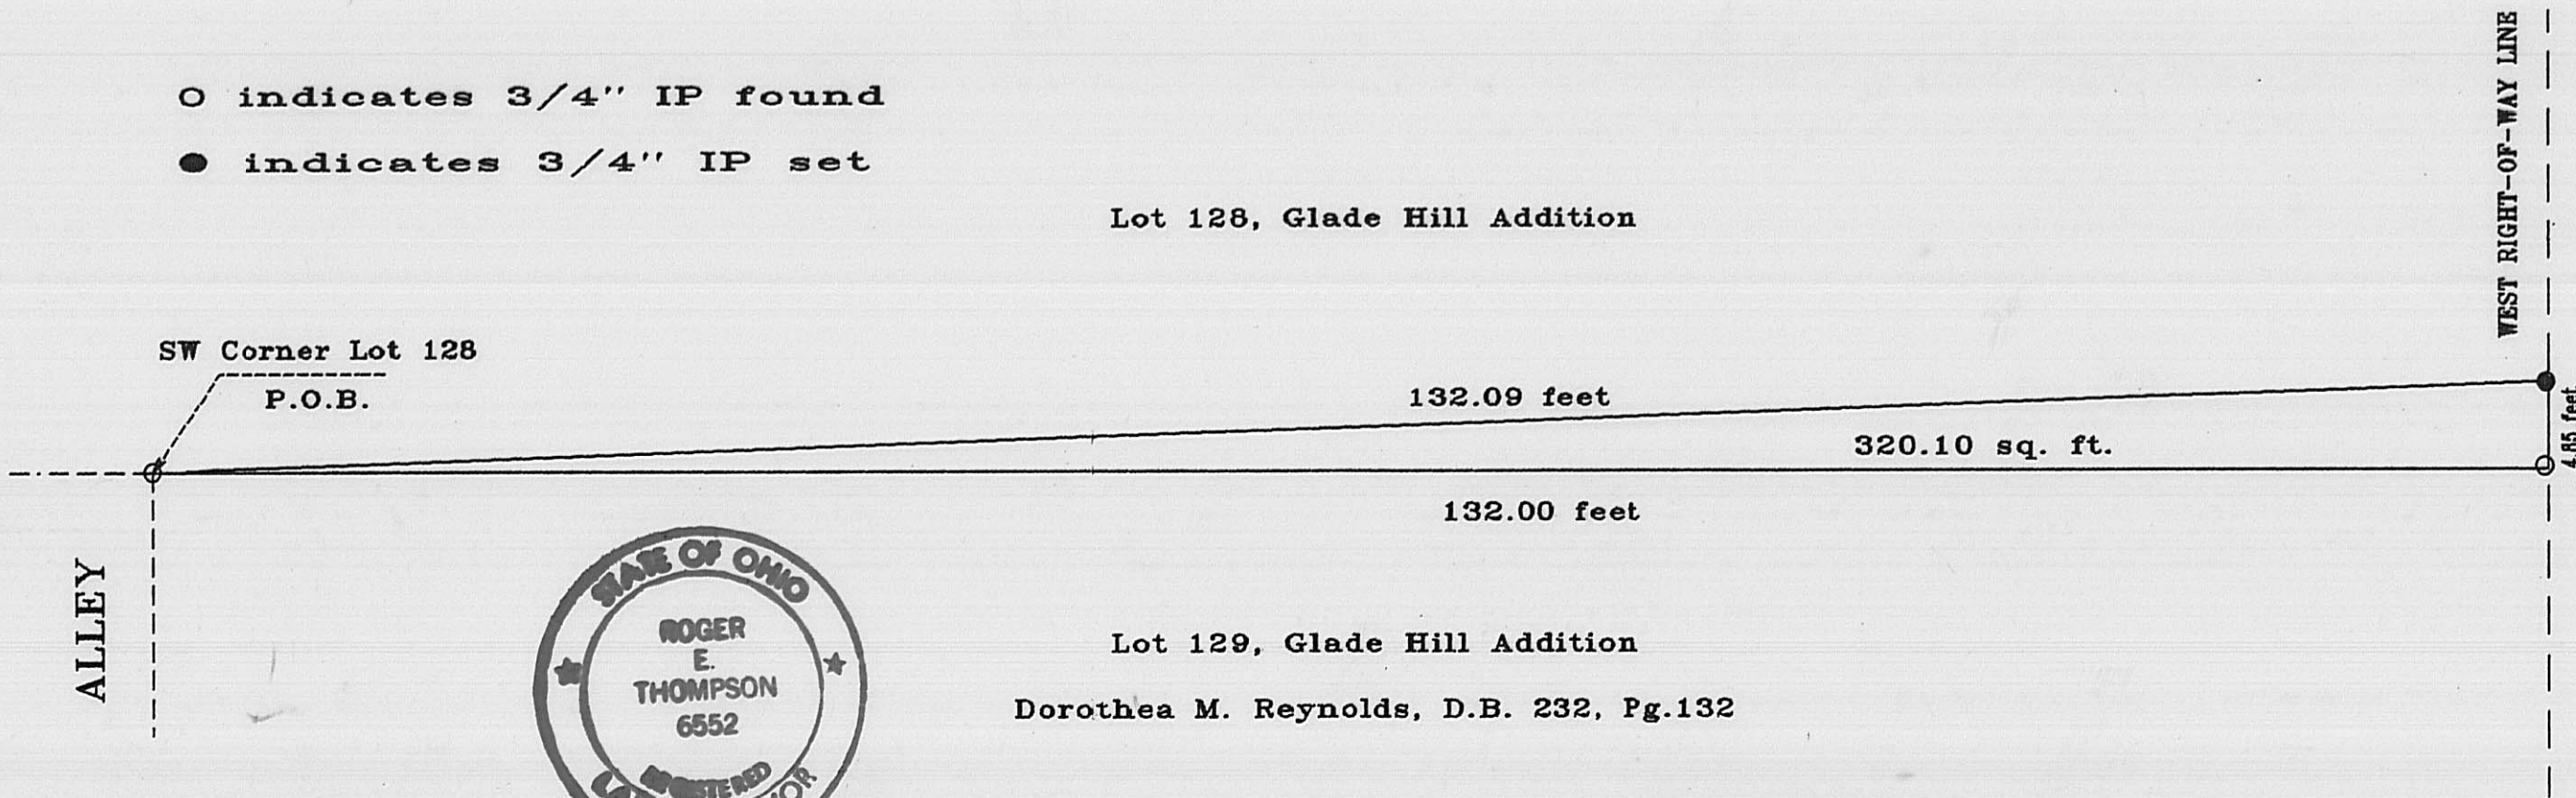

○ indicates 3/4" IP found
 ● indicates 3/4" IP set

Lot 128, Glade Hill Addition




Lot 129, Glade Hill Addition
 Dorothea M. Reynolds, D.B. 232, Pg.132

CERTIFICATION

I hereby certify that the hereon platted property was surveyed to acceptable survey standards.

Roger E. Thompson
 ROGER E. THOMPSON, PS 6552

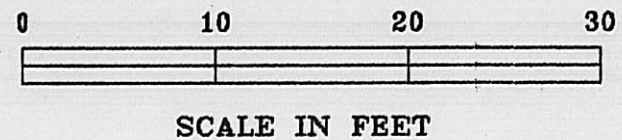

SCALE IN FEET

THOMPSON SURVEYING
 2005 DEER RUN LANE
 LONDON, OHIO 43140

SEPTEMBER, 1988

13-91