


GRANTOR: J.E. BOWER ESTATE, D.B. 181, PGS. 392-395

LOCATION: PLEASANT TWP. VMS 1315, MADISON CO.

ACREAGE: 3.4736 ACRES OUT OF 31 ACRE TRACT

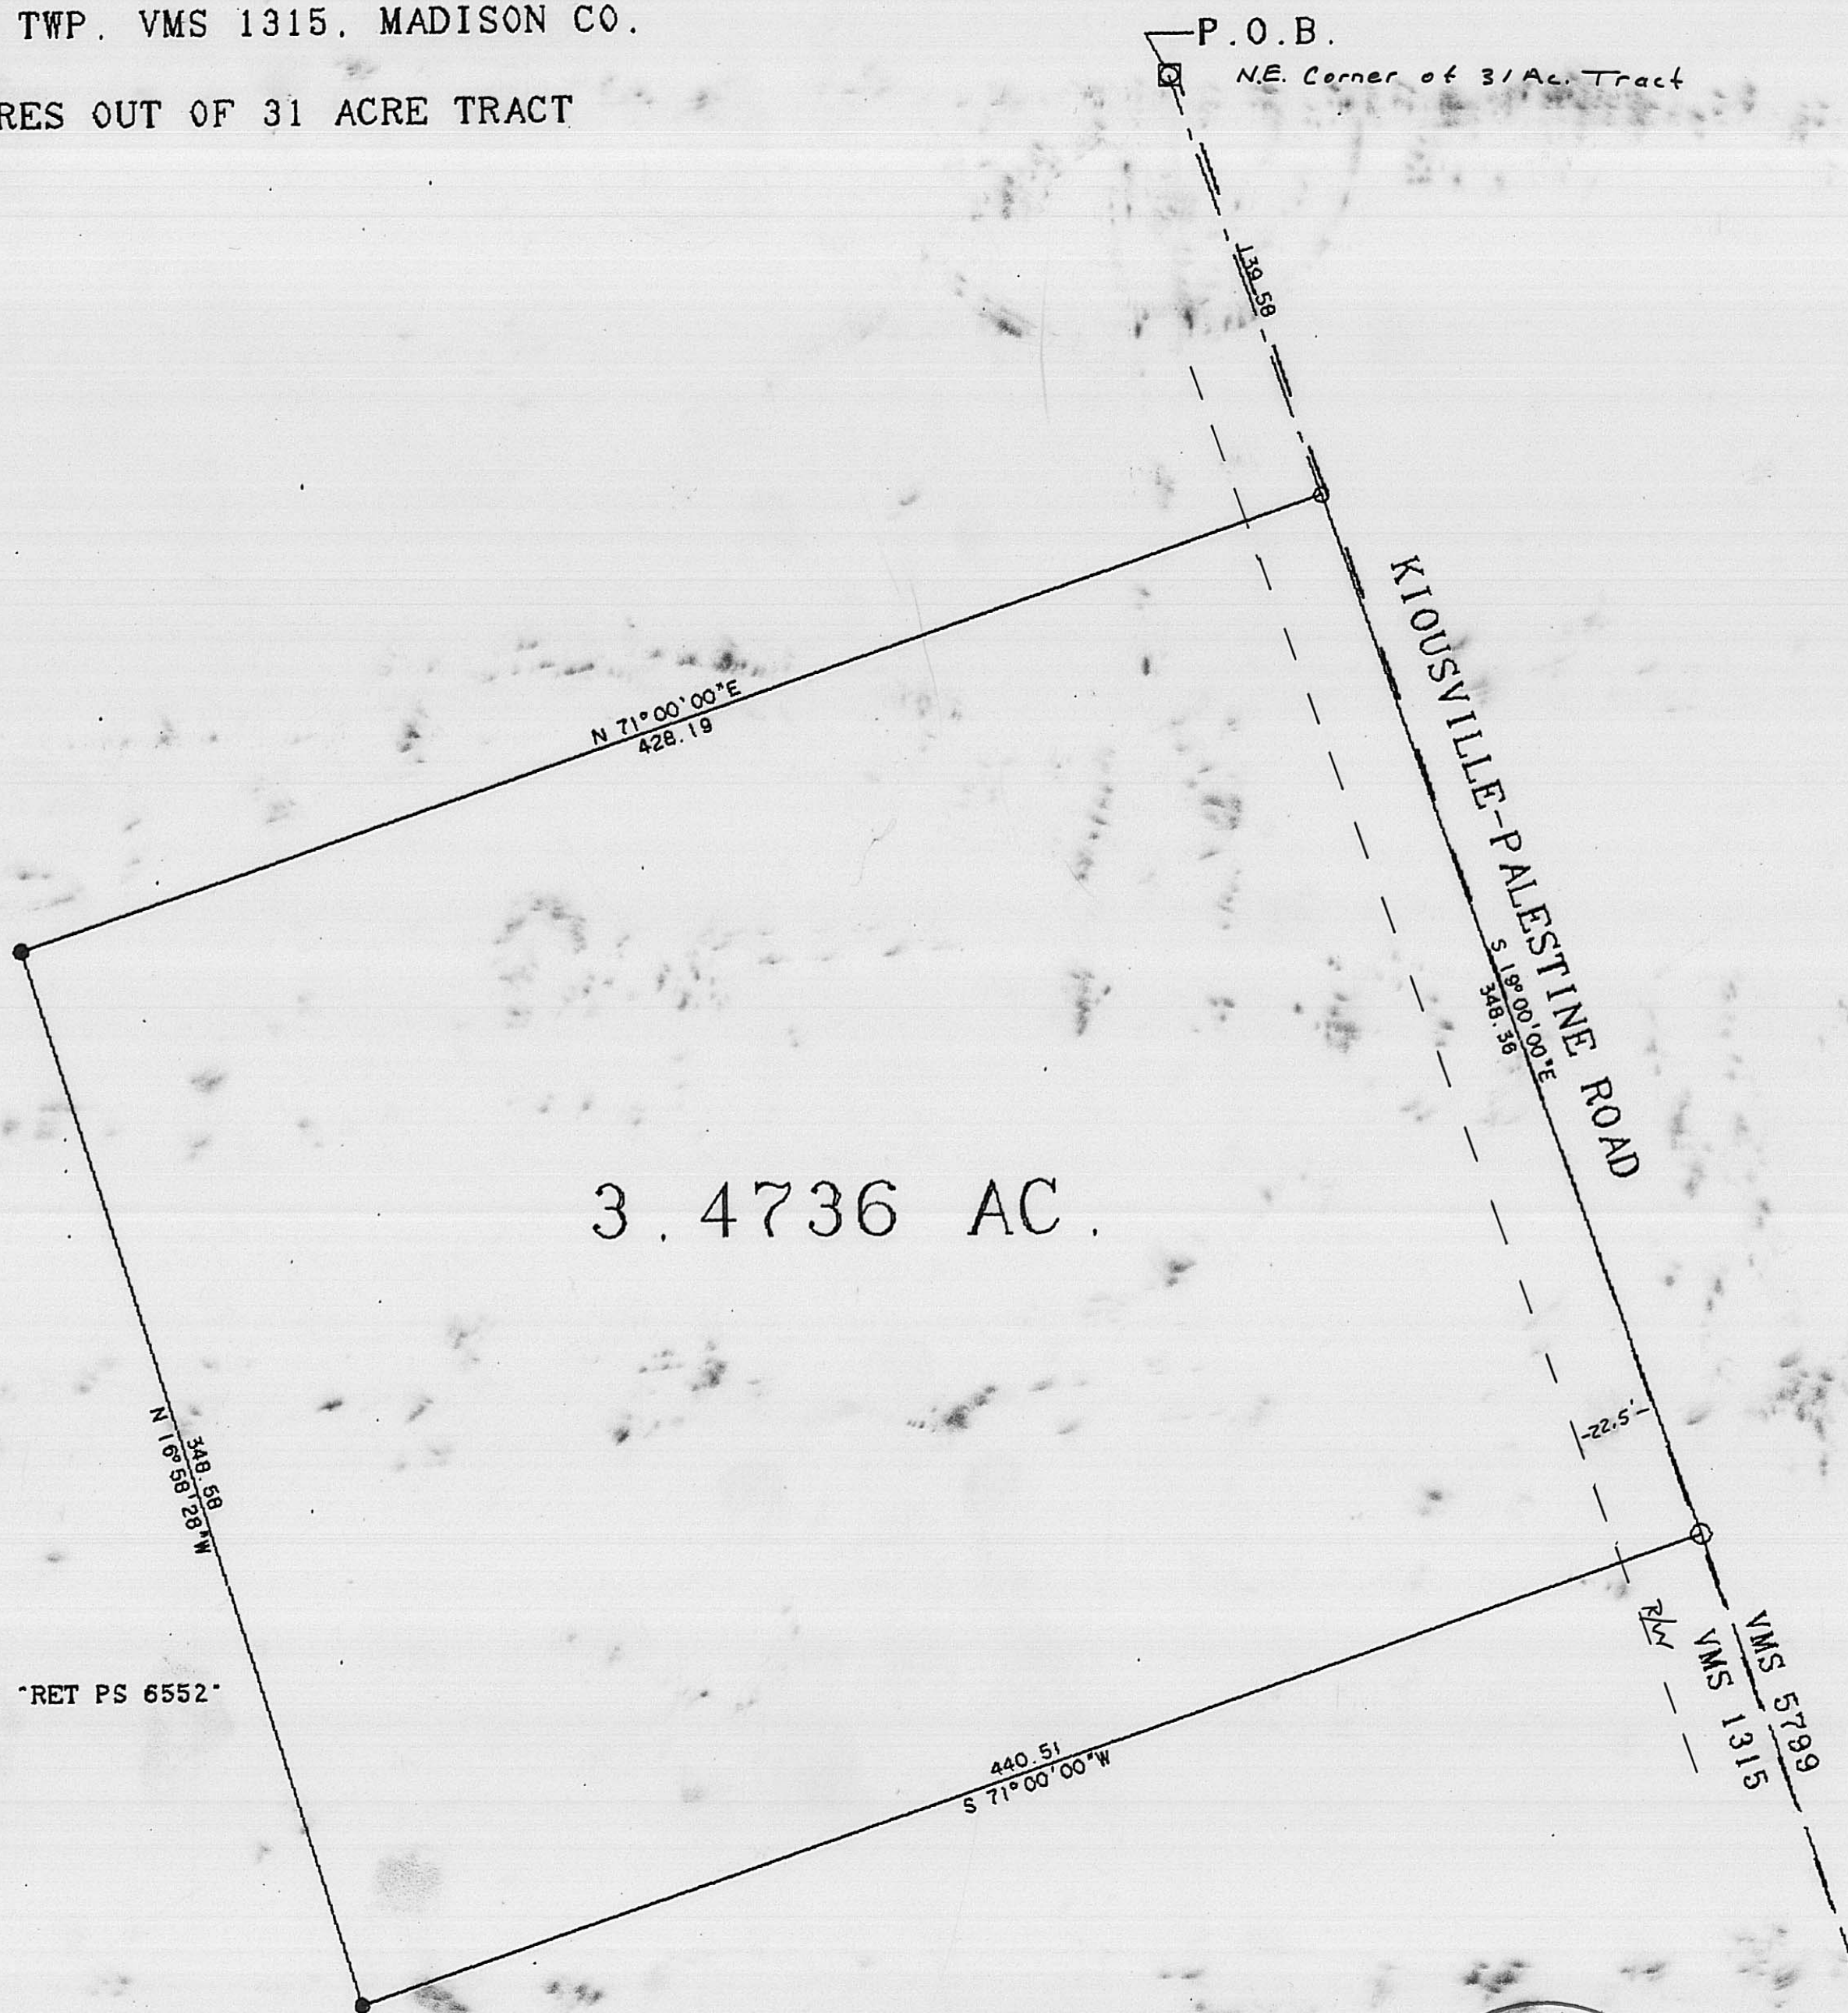


- 3/4" IRON PIPE SET "RET PS 6552"
- SPIKE SET
- ☐ SPIKE FOUND

NOVEMBER, 1990

CERTIFICATION

I HEREBY CERTIFY THAT THE HEREON PLATTED SURVEY WAS PREPARED FROM AN ACTUAL FIELD SURVEY AND TO THE BEST OF MY KNOWLEDGE IS CORRECT.

Roger E. Thompson
ROGER E. THOMPSON, PS 6552

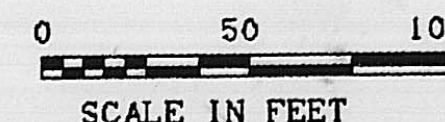

R. E. THOMPSON
ENGINEERING & SURVEYING CO.
2005 DEER RUN LANE
LONDON, OHIO 43140