

MYERS SURVEYING Co.


2740 East Main Street, Columbus 43209 (Bexley), Ohio

Survey of a 1.000 Acre tract, part of a 86.73 Acre tract (D.B. 149, Pg. 224) located in Virginia Military Survey #10430, Fairfield Township, Madison County, Ohio, for...

Barbara H. Snyder

Madison Co. Rec. Office


11 - 12 - '90

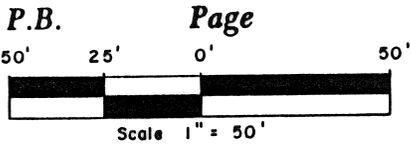

BASIS OF BEARINGS :
 C of Wilson Rd. as
 N 17°45'00" E



(D.B. 149, Pg. 224)
 Barbara Jane Snyder
 86.73 Ac. - First Tract

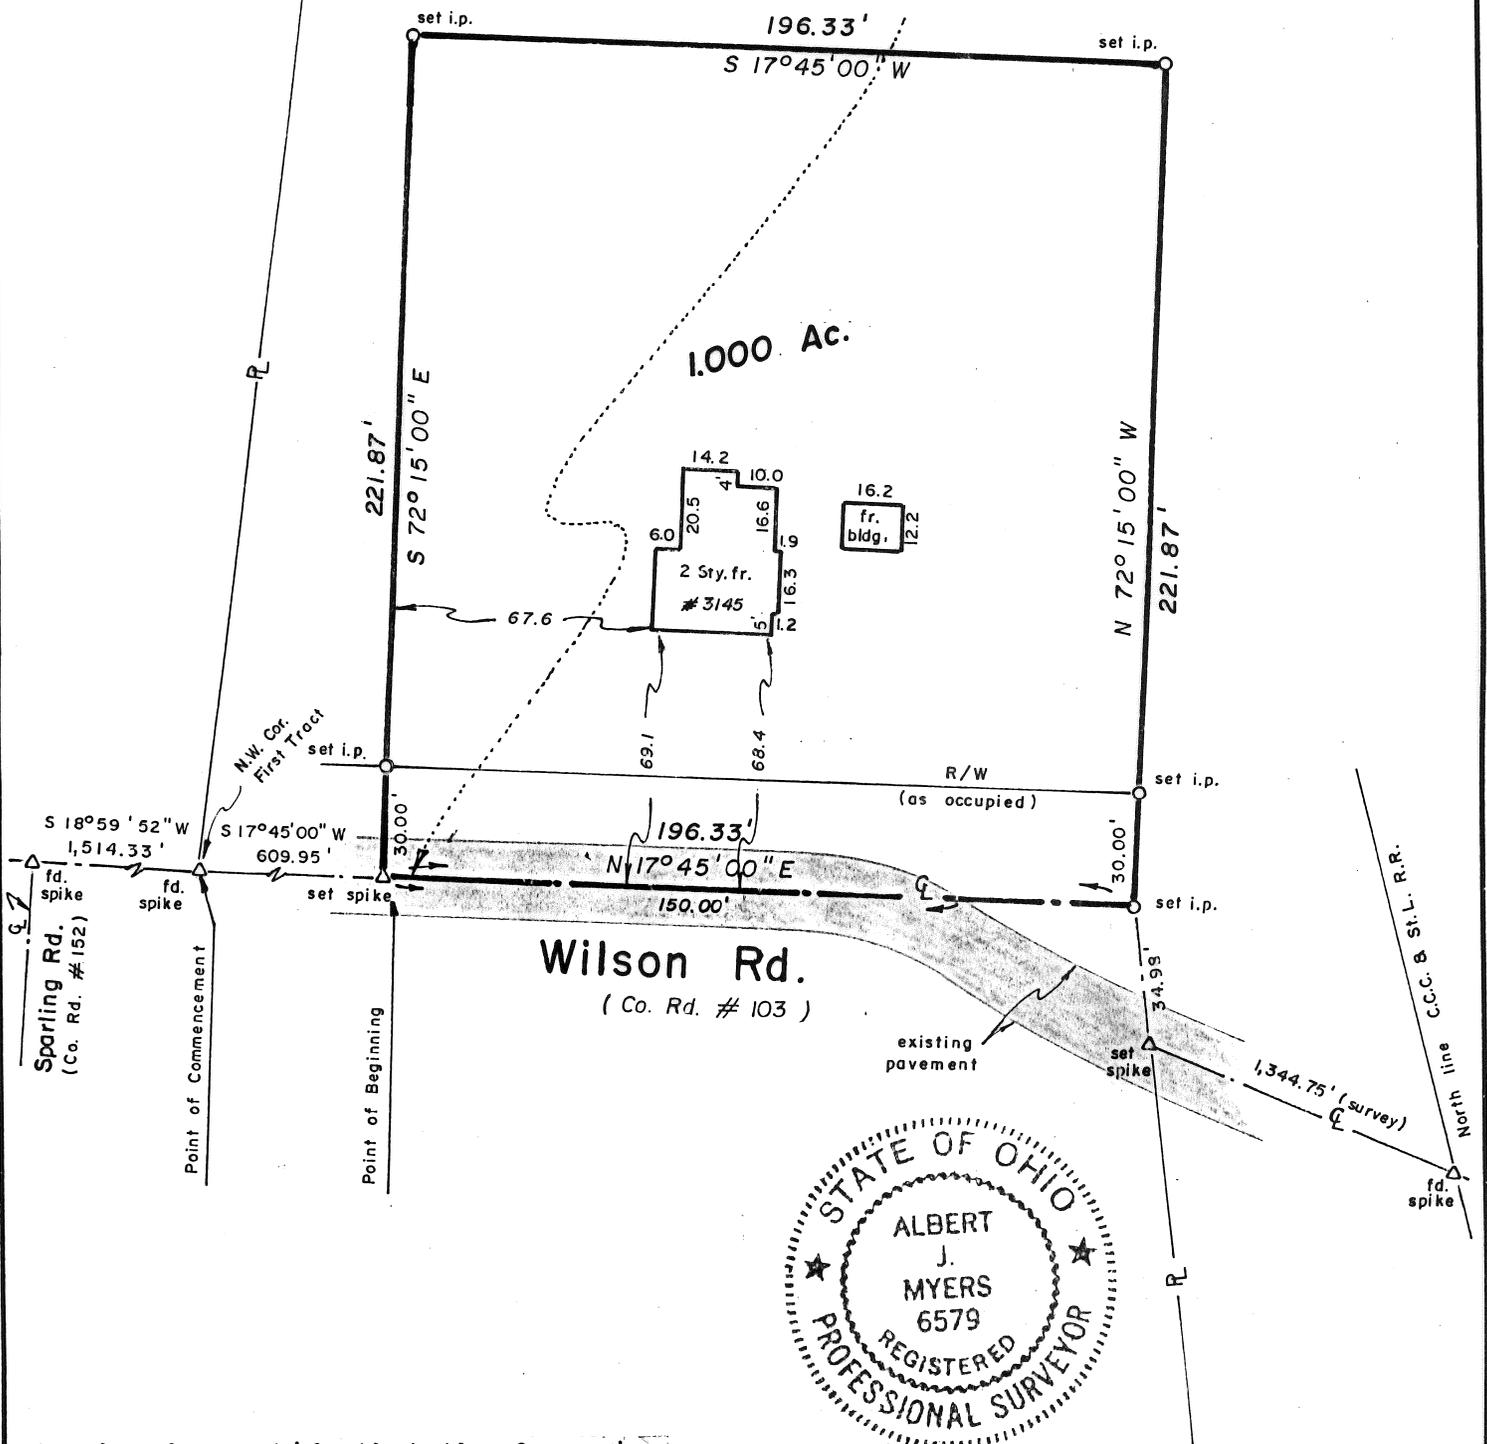

We hereby certify that the foregoing plat was prepared from an actual survey of the premises. Iron pins set are 30" x 1" O.D. with orange plastic caps inscribed "P.S. 6579".

MYERS SURVEYING CO.

BY *Albert Myers*
 Registered Surveyor

21 - 10 - 12 - 90

20-91

Fron

D ME

L

C