


GRANTOR: J. E. BOWER ESTATE. VOL. 181 PG 392

LOCATION: PLEASANT TWP., VMS 8800

ACREAGE: 7.6562 AC. & 7.6529 AC. OUT OF 74 AC.

J. E. BOWERS ESTATE

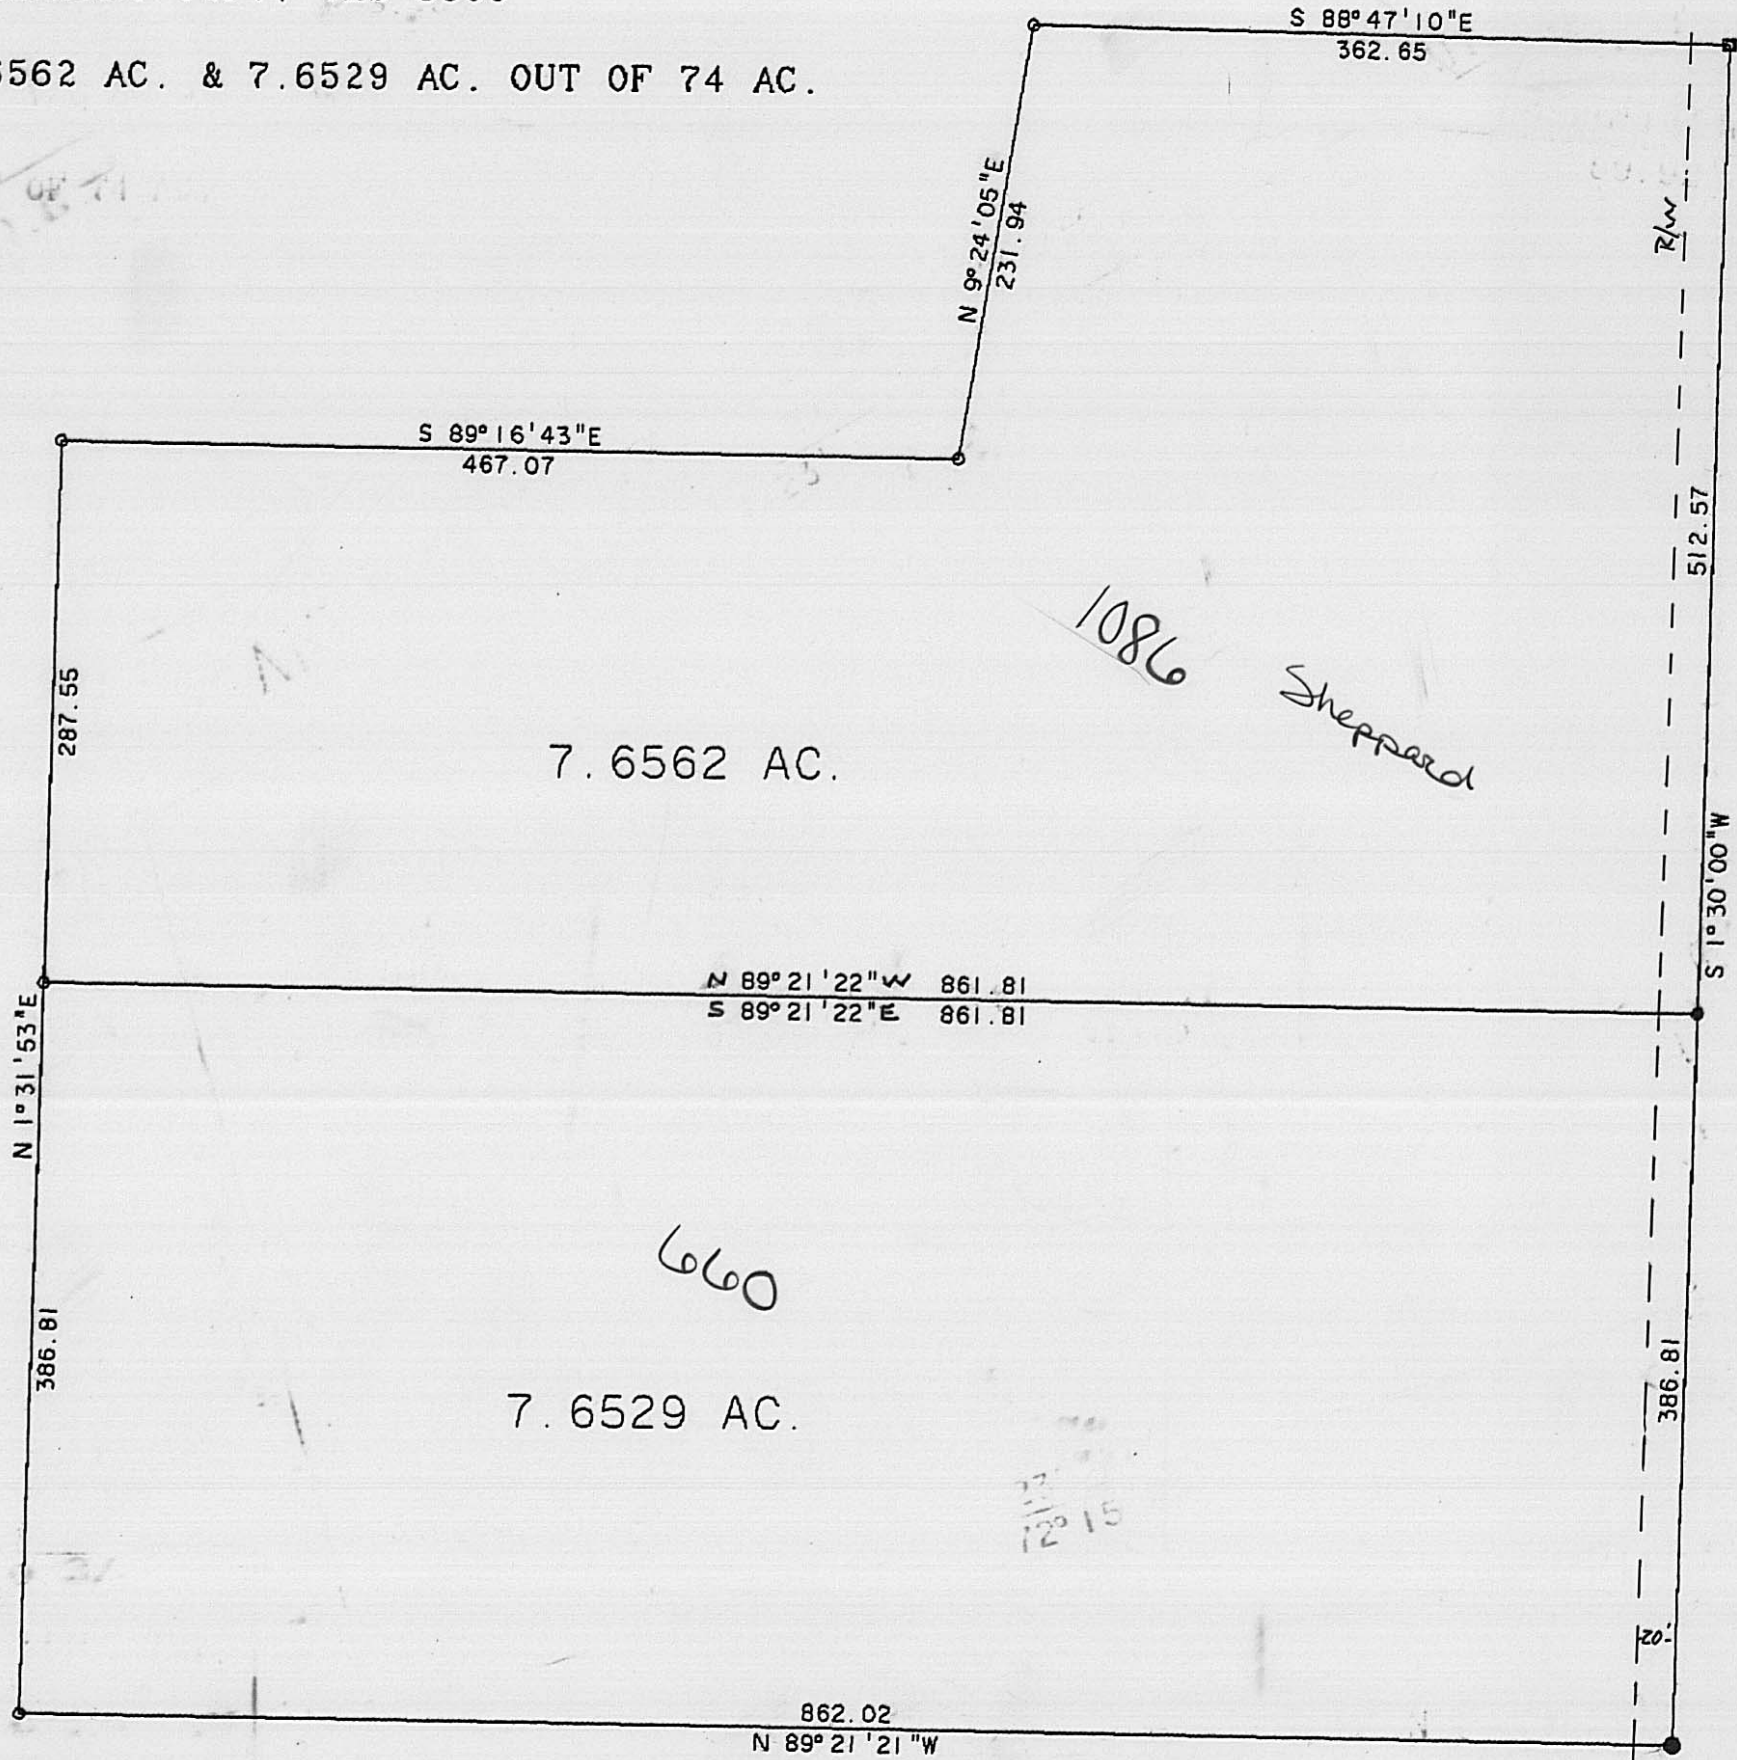

- IRON PIPE SET "RET PS 6552"
- ☒ SPIKE SET
- PK NAIL SET




WOODS-0' POSSUM RUN ROAD

CERTIFICATION

I HEREBY CERTIFY THAT THE HEREON PLATTED SURVEY WAS PREPARED FROM AN ACTUAL FIELD SURVEY AND TO THE BEST OF MY KNOWLEDGE IT IS CORRECT.

Roger E. Thompson
ROGER E. THOMPSON, PS 6552

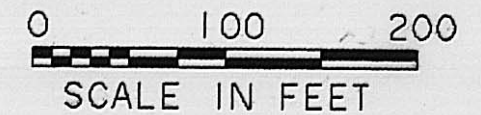

R. E. THOMPSON
ENGINEERING & SURVEYING CO.
2005 DEER RUN LANE
LONDON, OHIO 43140

OCTOBER 1990

MABEL F. FRANCIS
12.75 AC. 273/606