
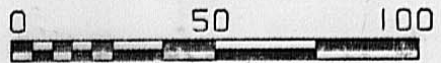
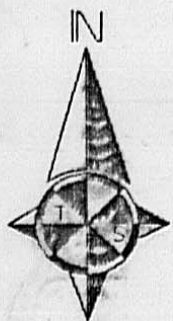


GRANTOR: RICHARD D. & SUE E. MINNER
D.B. 242. PGS. 428-429

LOCATION: CITY OF LONDON, VMS 9471

ACREAGE: AS SHOWN OUT OF 0.6022 AC.

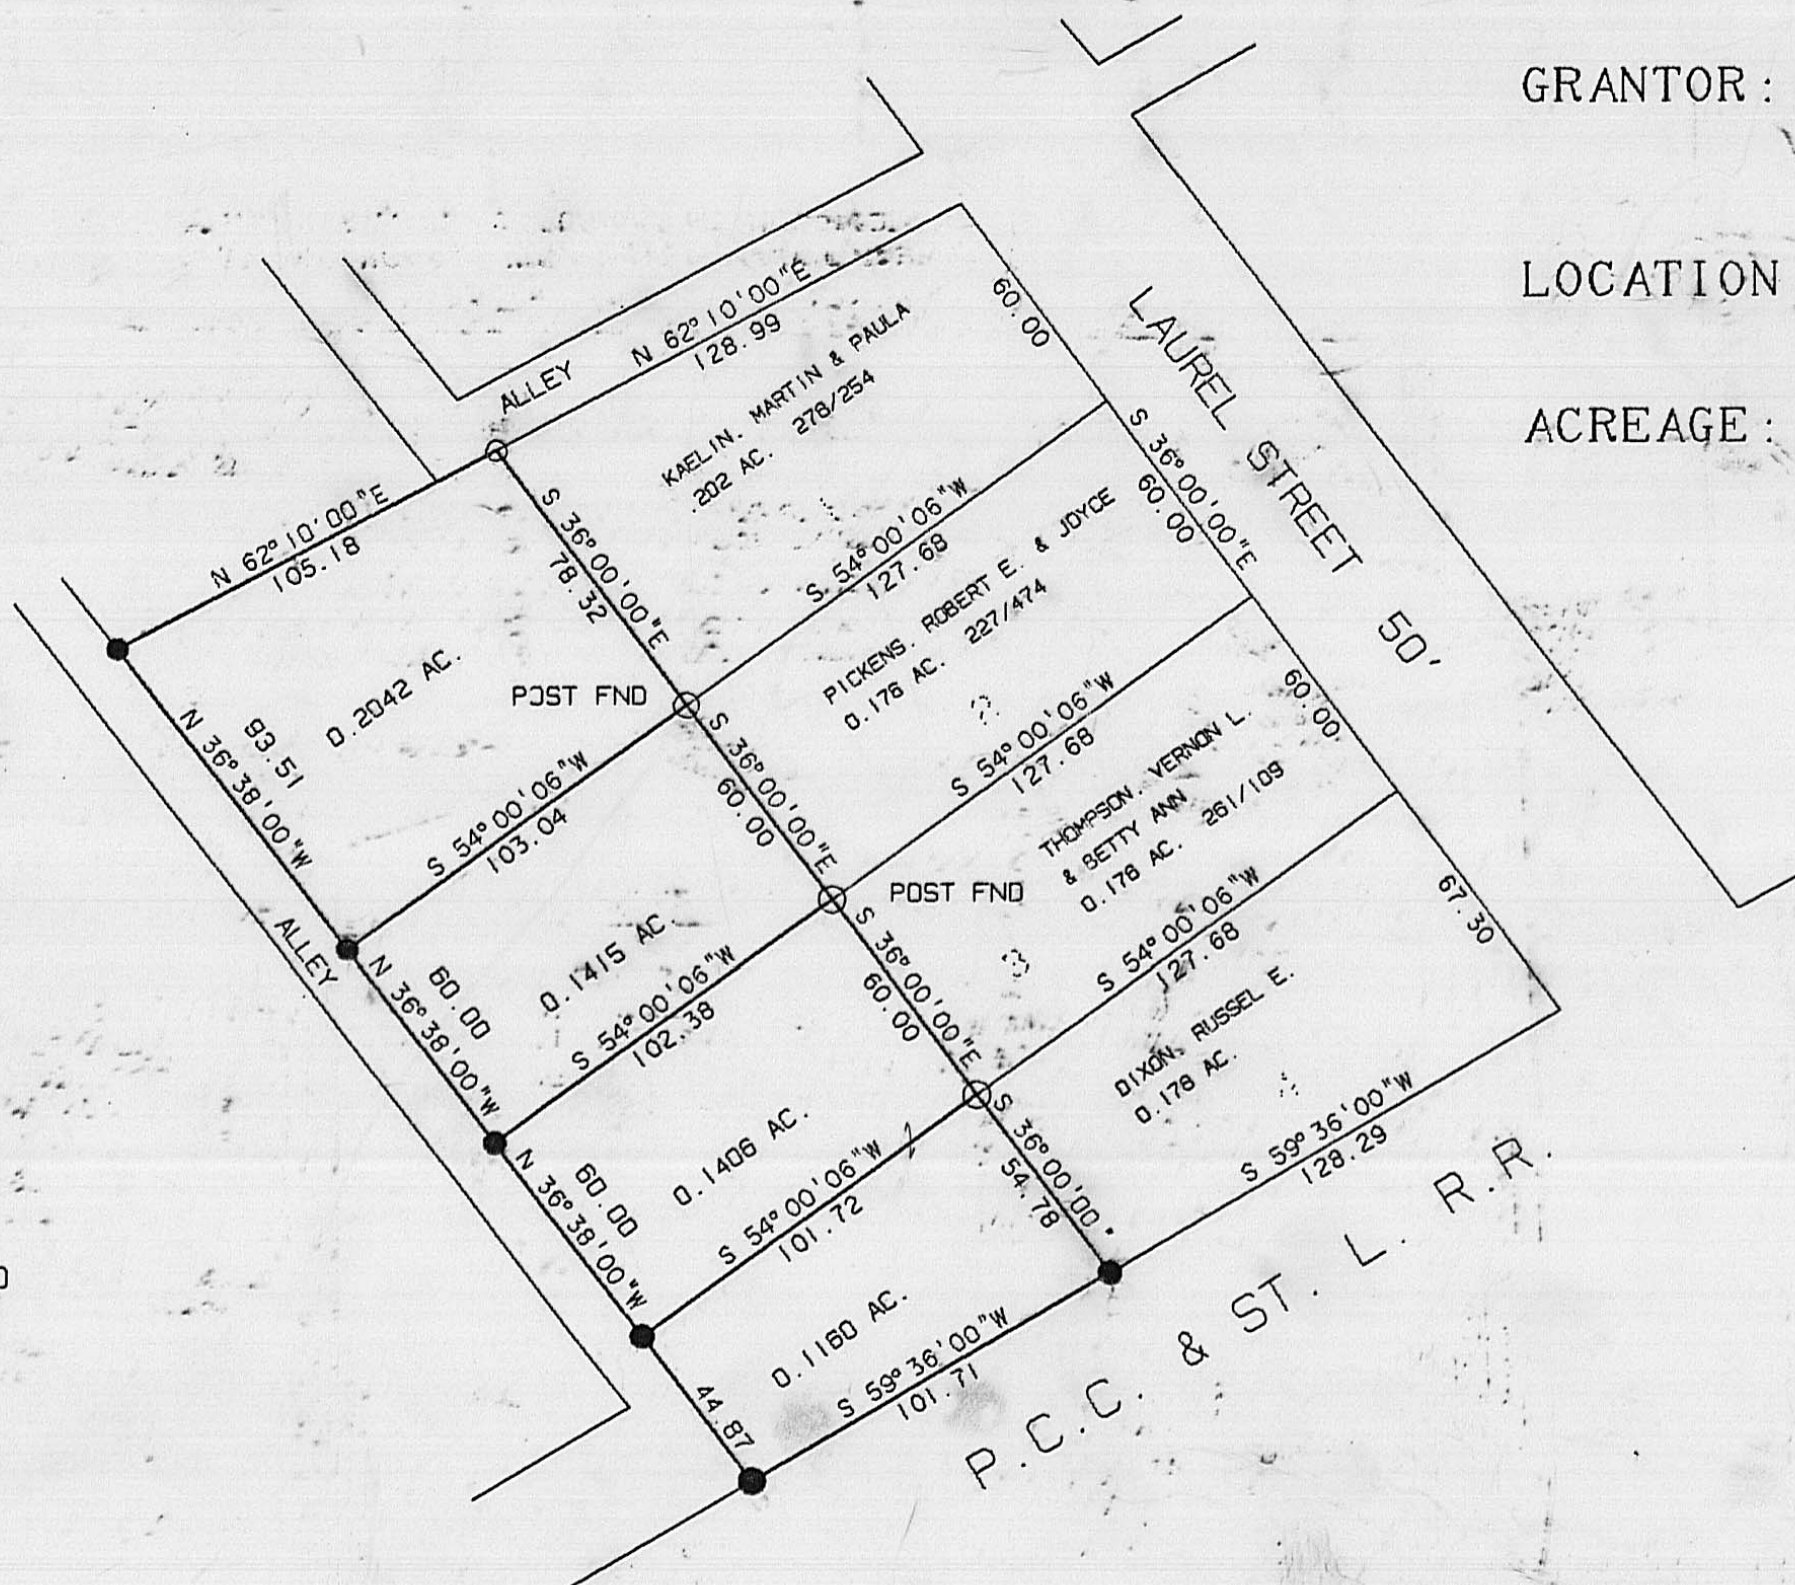

LEGEND
○ IRON PIN FND
● 3/4" IRON PIPE SET



DECEMBER, 1990

R. E. THOMPSON
ENGINEERING & SURVEYING CO.
2005 DEER RUN LANE
LONDON, OHIO 43140

CERTIFICATION
I HEREBY CERTIFY THAT THE HEREON
PLATTED PROPERTY WAS PREPARED FROM
AN ACTUAL SURVEY AND TO THE BEST OF
MY KNOWLEDGE IS CORRECT.

Roger E. Thompson
ROGER E. THOMPSON, PS 6552