

GRANTOR: JOSEPH E. & DOROTHY HANN
DEED BOOK 277, PG. 838

LOCATION: RANGE TOWNSHIP, VMS 7948 & 7997

ACREAGE: 5.719 AC. OUT OF 347.0315 AC.

CERTIFICATION

I HEREBY CERTIFY THAT THE HEREON PLATTED
PROPERTY WAS PREPARED FROM AN ACTUAL FIELD
SURVEY AND TO THE BEST OF MY KNOWLEDGE IS
CORRECT.

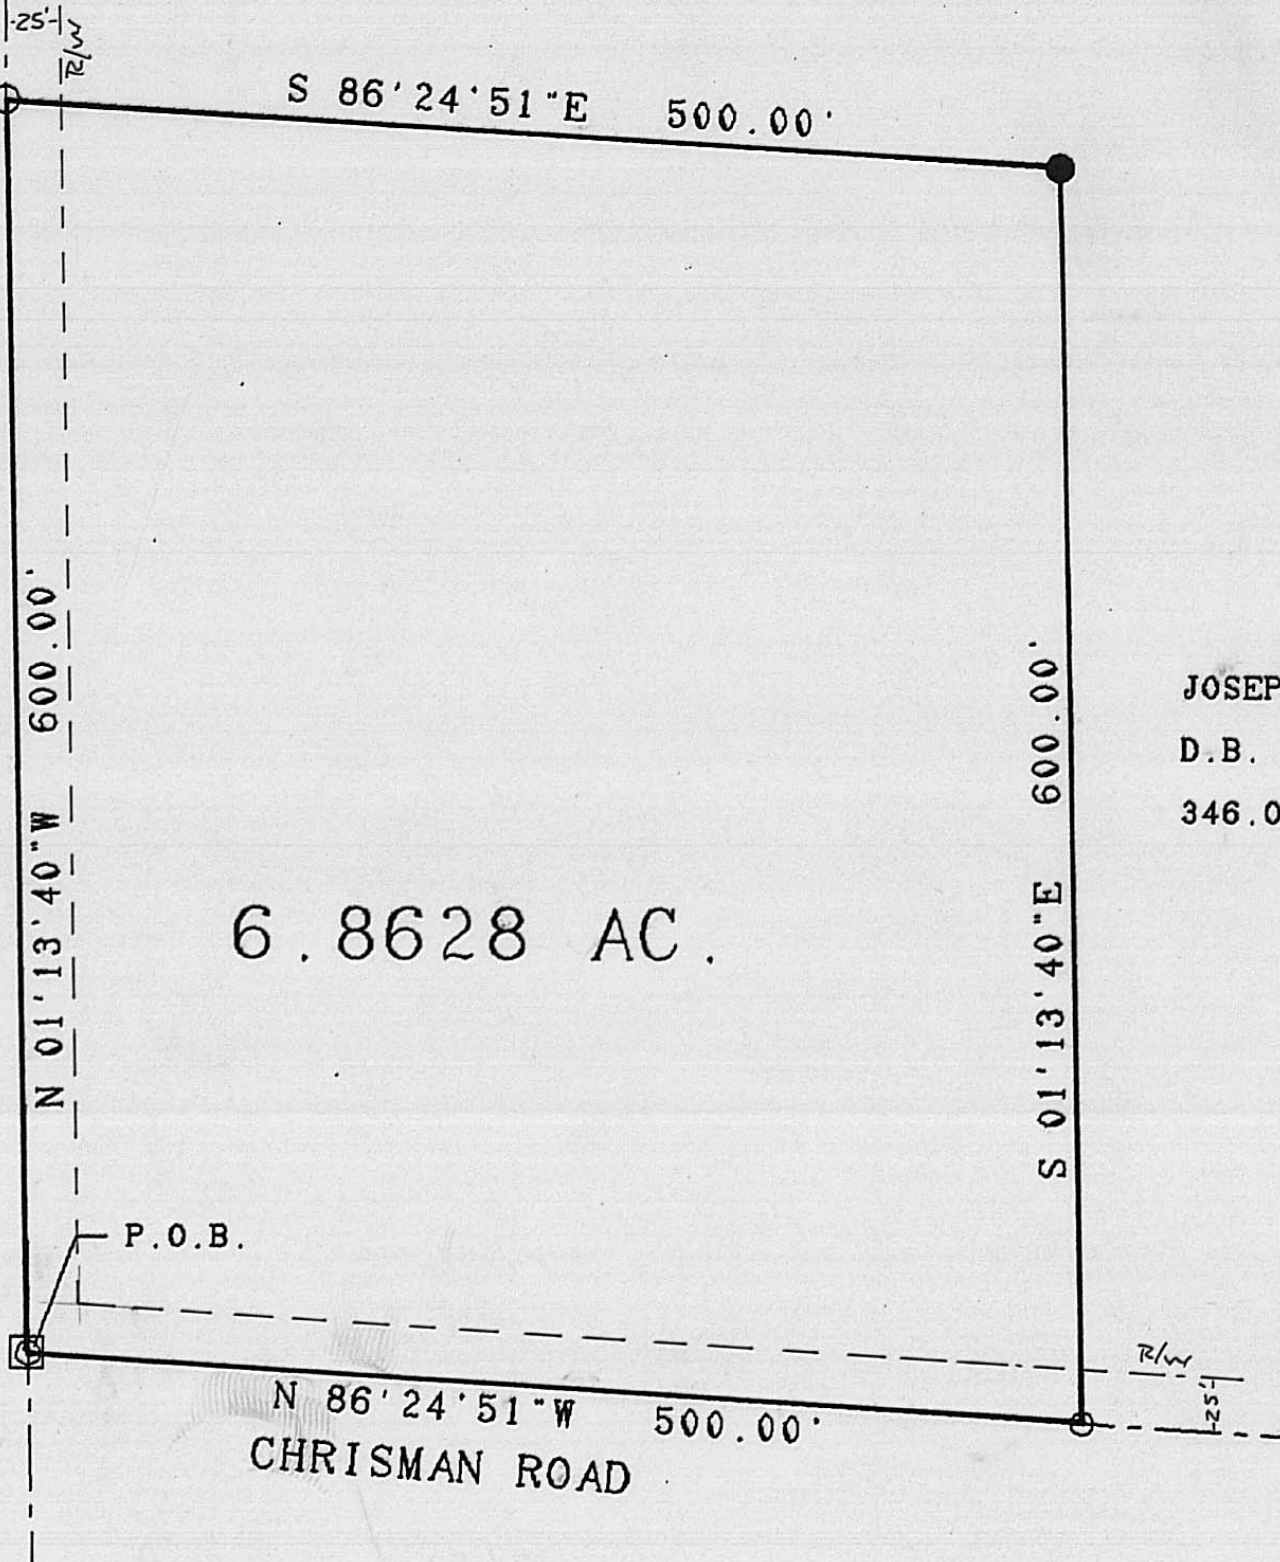

ROGER E. THOMPSON, PS 6552



JANUARY 1991

R. E. THOMPSON
ENGINEERING & SURVEYING CO.
2005 DEER RUN LANE
LONDON, OHIO 43140

FOSTER-REDMAN ROAD



6.8628 AC.

JOSEPH E. & DOROTHY HANN
D.B. 277, PG. 838
346.0315 AC.

- 3/4" IRON PIPE SET "RET PS 6552"
- PK NAIL SET
- ☐ SPIKE FOUND

0 100 200
SCALE IN FEET

43-91