

STATE OF Ohio, Madison COUNTY, S.S.

On this 18 day of April 1991, before me the subscriber, a notary public for said county, personally came the below named Ben E. Tobin, Jr. Brenda J. Tobin, and acknowledged the signing of the dedication of this plat to be their voluntary act and deed for the uses and purposes therein expressed.

IN WITNESS WHEREOF, I have hereunto subscribed my name and affixed my official seal on the day and year last aforesaid.

DEDICATION OF LAND FOR ROAD PURPOSES  
 IN ACCORDANCE WITH THE OHIO REVISED CODE, SECTION 5553.31, THE UNDERSIGNED, BEN E. TOBIN, JR. & BRENDA J. TOBIN, OWNERS OF THE LAND PLATTED HEREON, DO HEREBY DEDICATE FOR ROAD PURPOSES THE 0.8491 ACRE TRACT AS PLATTED.

Lickie R. Robinson  
 NOTARY PUBLIC

Lickie R. Robinson  
 Notary Public, State of Ohio  
 My Commission Expires May 24, 1993

B. E. Tobin Jr.  
 BEN E. TOBIN JR.


4-18-91  
 DATE

Brenda J. Tobin  
 BRENDA J. TOBIN

4-18-91  
 DATE

WITNESSES:

① Chris Tobin ② Phillip Tobin

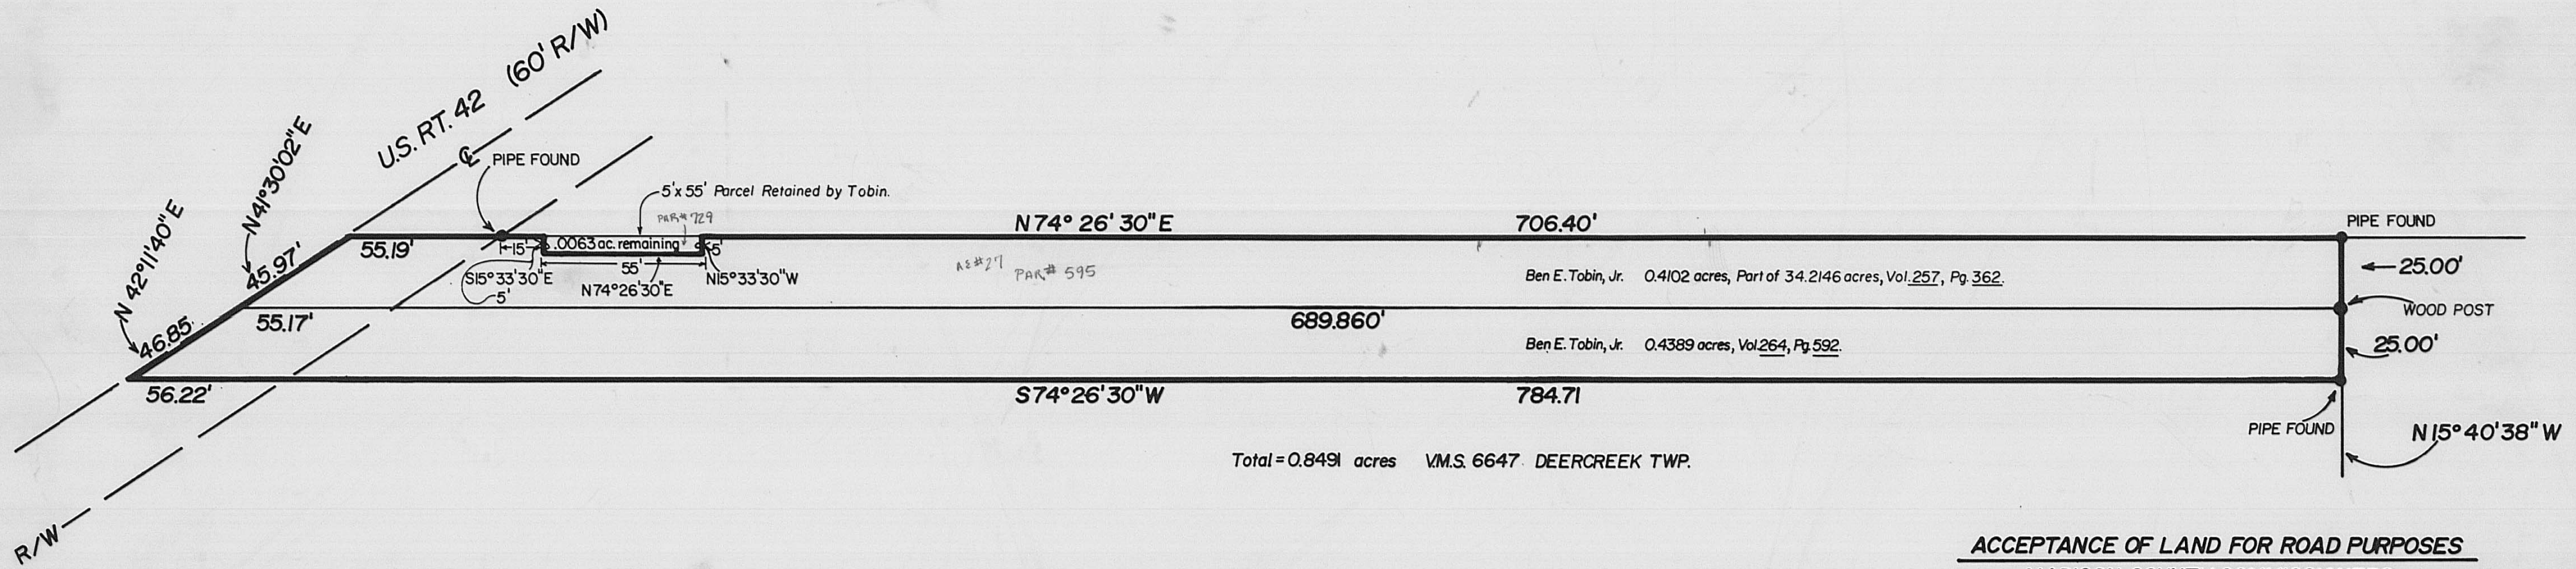

IMPROVEMENT SHALL CONSIST OF A 22' WIDE ROAD.  
 750 LINEAL FEET OF ITEM 404 ASPHALTIC CONCRETE, 1.5" THICK (77 cu.yds.)  
 750 L.F.T. OF ITEM 402 ASPHALTIC CONCRETE, 2" THICK (102 cu.yds.)  
 750 L.F.T. OF No. 2's, 3's and 4's STONE BASE, 12" THICK (667 cu.yds.)  
 750 L.F.T. OF No. 46D STONE, 4" THICK (222 cu.yds.)

PLAT OF TOBIN ROAD IMPROVEMENT  
 I-70/U.S. 42 SEWAGE TREATMENT PLANT ACCESS  
 DEERCREEK TOWNSHIP, MADISON COUNTY, OHIO

ACCEPTANCE OF LAND FOR ROAD PURPOSES  
 MADISON COUNTY COMMISSIONERS

Joe D. Yoder  
 JOE D. YODER

5-13-91  
 DATE

Robert Edwards  
 ROBERT EDWARDS

5-13-91  
 DATE

Herbert C. Markley  
 HERBERT C. MARKLEY

5-13-91  
 DATE

SEE COMMISSIONERS JOURNAL 48, PAGE 493

PREPARED BY MADISON COUNTY ENGINEERS

Neil C. Babb  
 NEIL C. BABB P.E., P.S.