
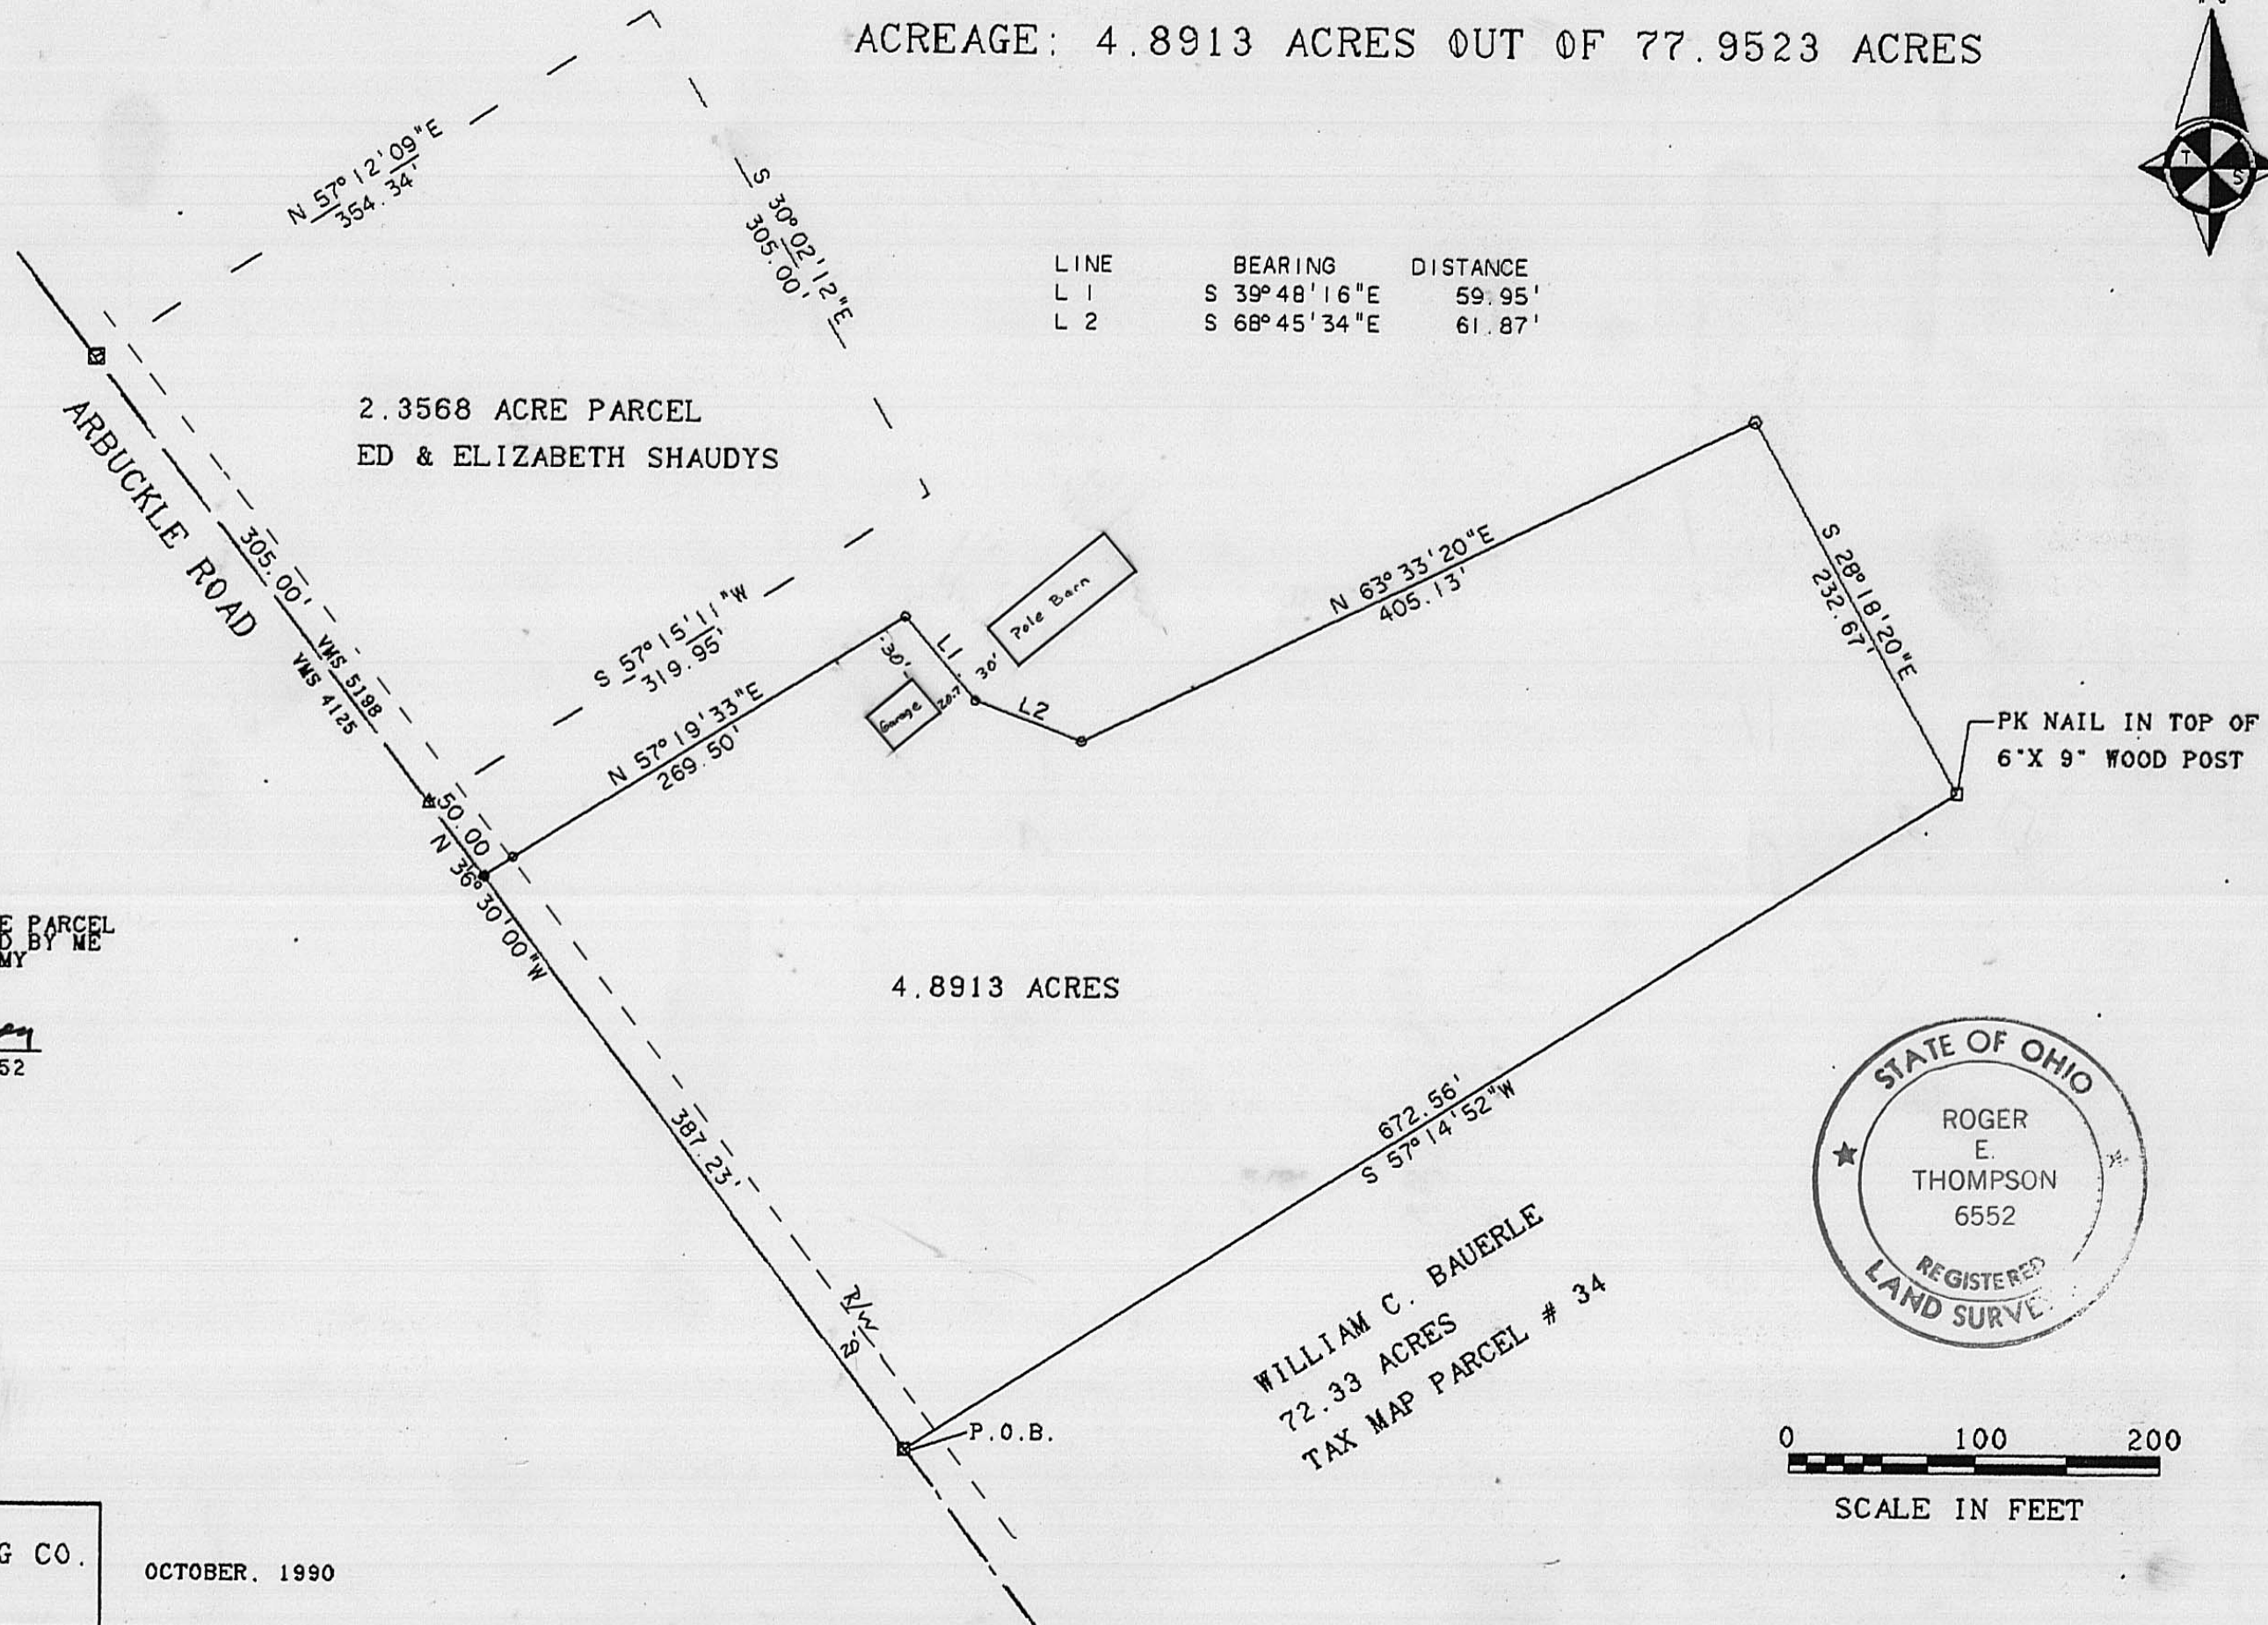


GRANTOR: EDGAR T. & ELIZABETH T. SHAUDYS  
 DEED BOOK 282 PG. 268

LOCATION: SOMERFORD TWP.. VMS 5198

ACREAGE: 4.8913 ACRES OUT OF 77.9523 ACRES

- ☐ IRON PIN FOUND
- 3/4" IRON PIPE SET W/CAP "RET PS 6552"
- △ SPIKE FOUND
- SPIKE SET

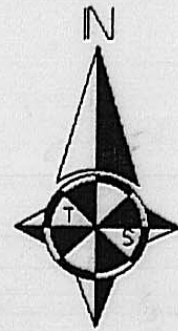


LINE	BEARING	DISTANCE
L 1	S 39° 48' 16" E	59.95'
L 2	S 68° 45' 34" E	61.87'

2.3568 ACRE PARCEL  
 ED & ELIZABETH SHAUDYS

4.8913 ACRES

PK NAIL IN TOP OF  
 6" X 9" WOOD POST

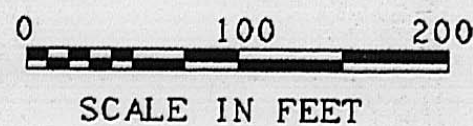

SCALE IN FEET

CERTIFICATION

I HEREBY CERTIFY THAT THE PARCEL SHOWN HEREON WAS SURVEYED BY ME AND THAT TO THE BEST OF MY KNOWLEDGE IT IS CORRECT.

*Roger E. Thompson*  
 ROGER E. THOMPSON, PS 6552

WILLIAM C. BAUERLE  
 72.33 ACRES  
 TAX MAP PARCEL # 34

P.O.B.

R. E. THOMPSON  
 ENGINEERING & SURVEYING CO.  
 2005 DEER RUN LANE  
 LONDON, OHIO 43140

OCTOBER, 1990