


DAVID H & VIRGINIA SUE JACKMAN
DEED BK. 247/284 8.8040 AC.

CHESTER P & ELSIE F GEER
DEED BK. 248/41 0.209 AC.

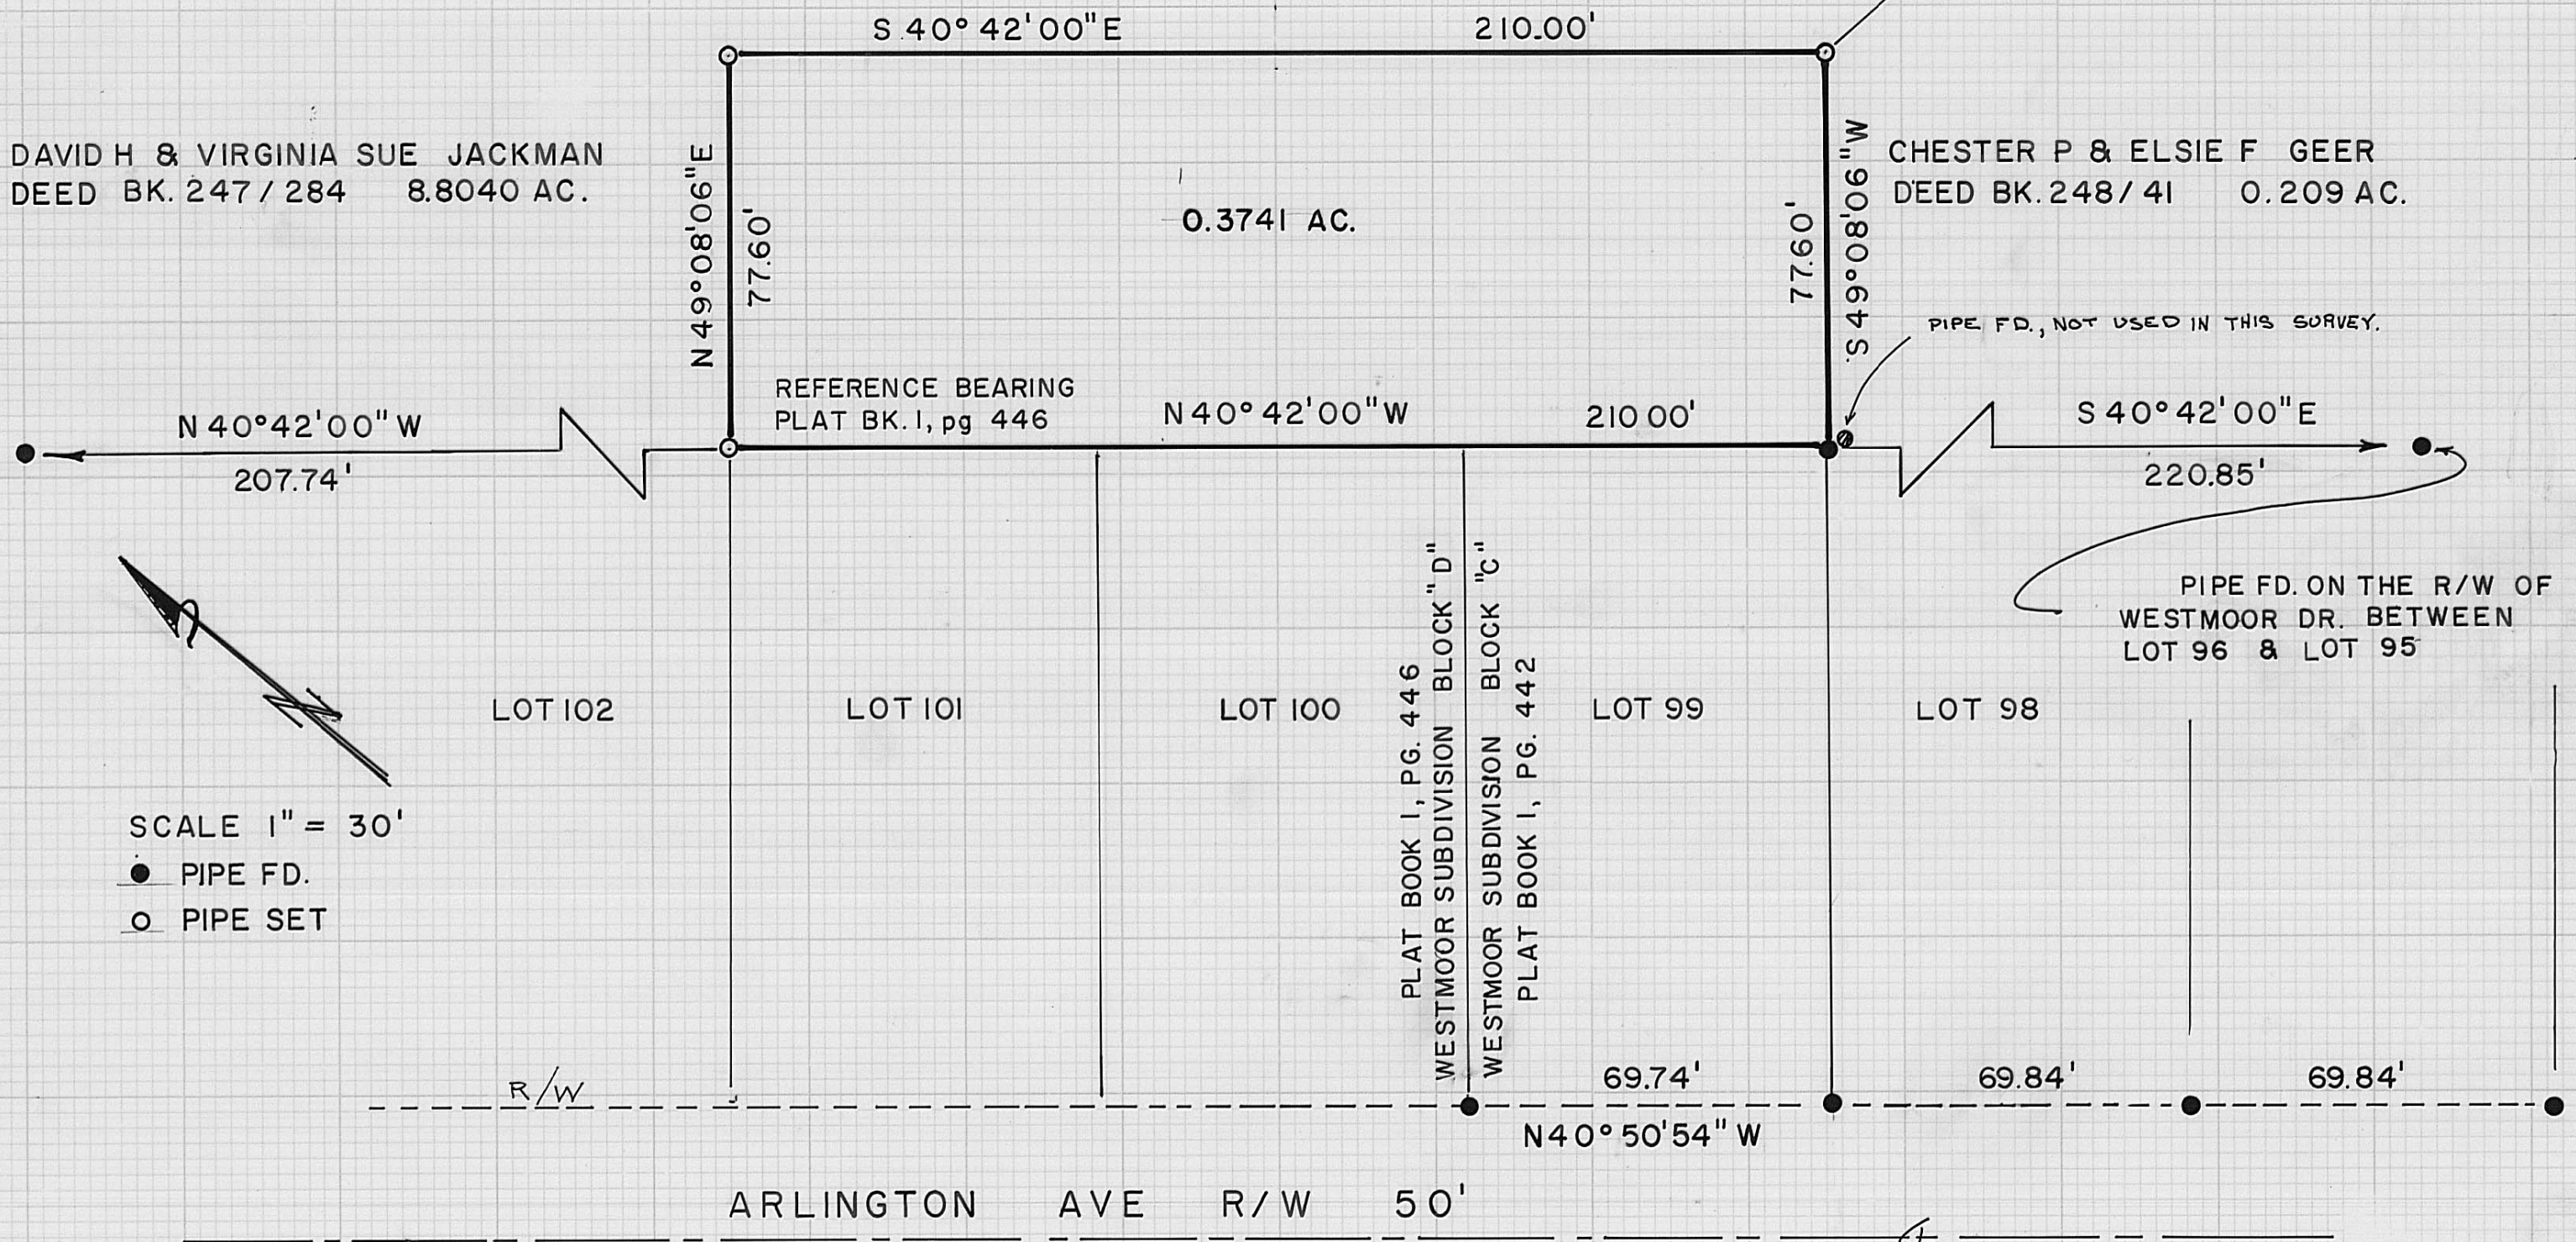

BABB ENGINEERING & SURVEYING
11 EAST FIRST ST. P.O. BOX 374
LONDON, OHIO 43140
TELEPHONE (614) 852-4121

SURVEY OF 0.3741 AC. IN THE CITY OF
LONDON, MADISON COUNTY, OHIO, V.M.S.
NO. 8742, OUT OF A 8.8040 AC.
TRACT AS RECORDED IN DEED BOOK
247, PG. 284. IN THE MADISON COUNTY
RECORDER OFFICE.

SV-09881
JOB NO.
08 OCT. 81
DATE

9-91
NEIL BABB P.S. 5969