
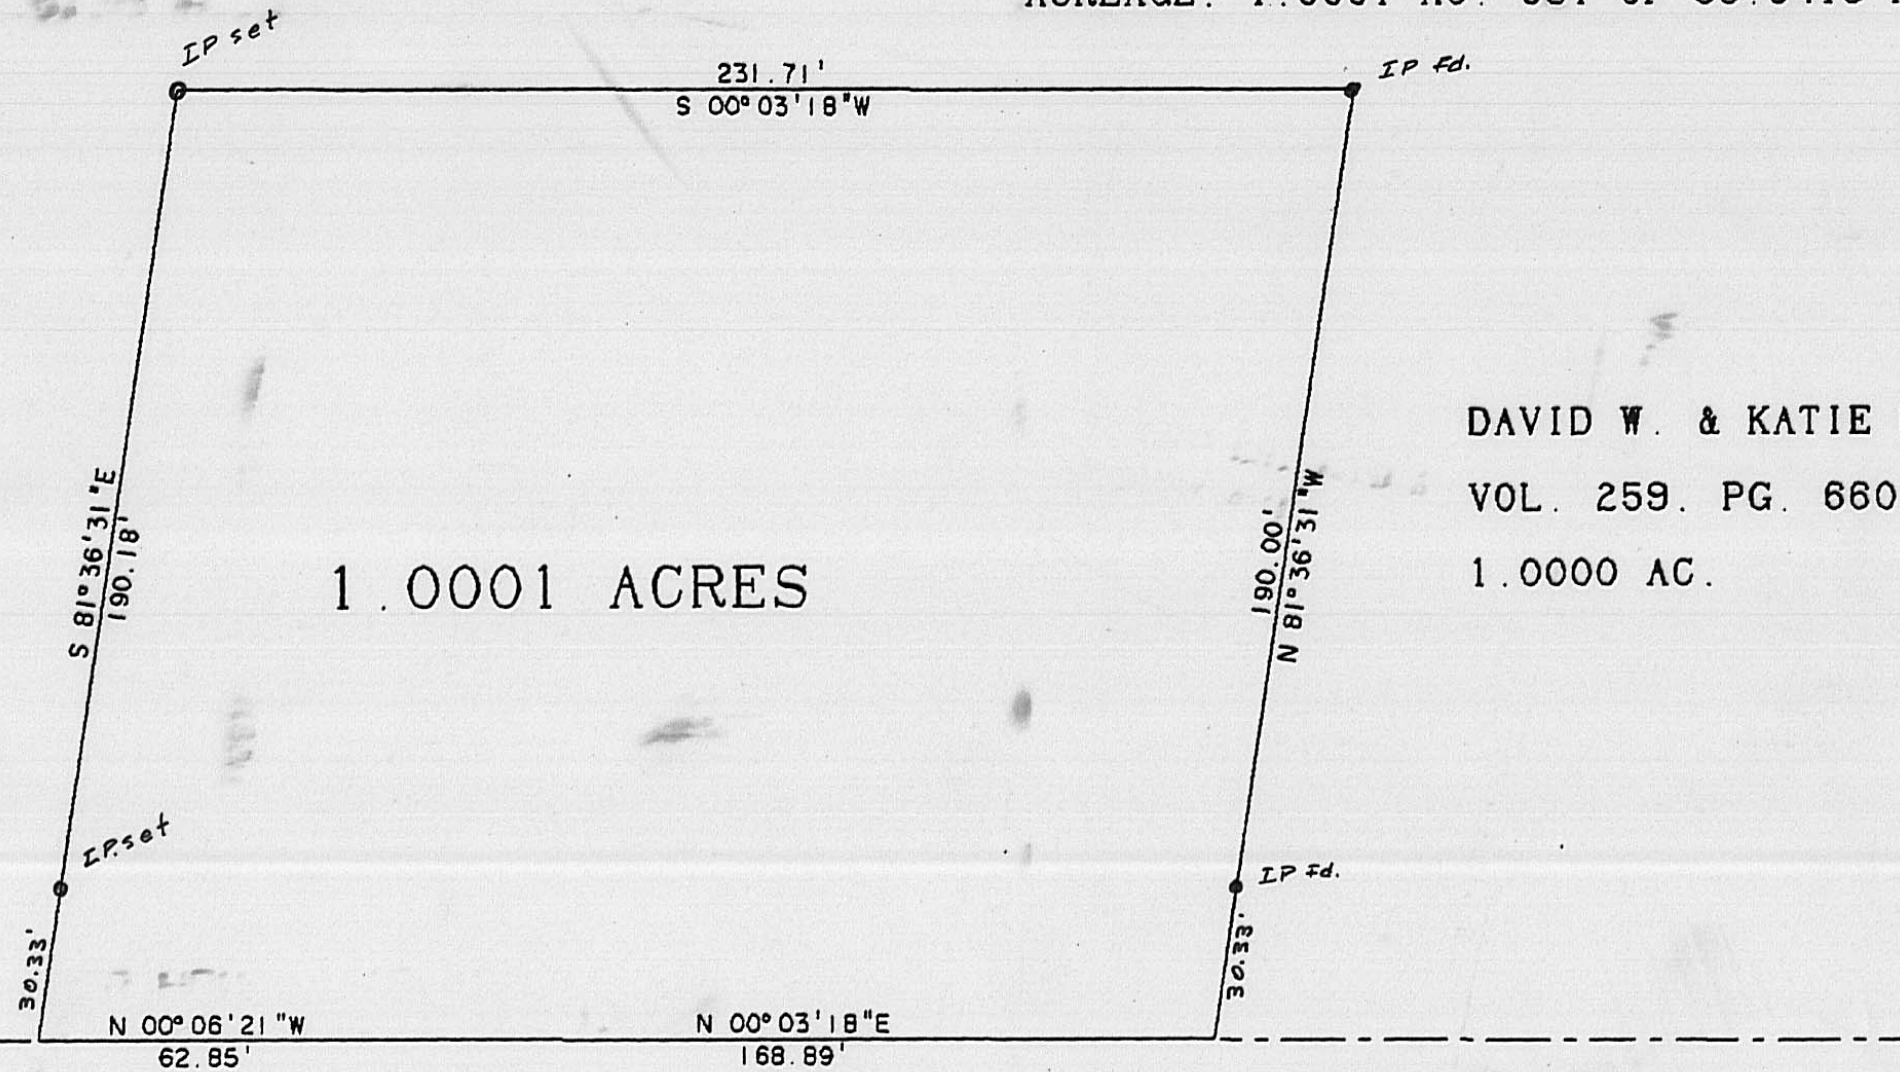


GRANTOR: VALENTINE & ANNE YUTZY
VOL. 247. PG. 769

LOCATION: DARBY TWP. VMS 3240

ACREAGE: 1.0001 AC. OUT OF 39.6413 AC.

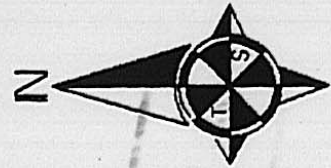


DAVID W. & KATIE BYLER
VOL. 259. PG. 660
1.0000 AC.

PLAIN CITY-GEORGESVILLE RD.



CERTIFICATION

I HEREBY CERTIFY THAT THE HEREON
PLATTED SURVEY WAS PREPARED FROM
AN ACTUAL FIELD SURVEY AND TO THE
BEST OF MY KNOWLEDGE IS CORRECT.

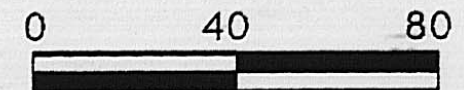

SCALE IN FEET

R. E. THOMPSON
ENGINEERING & SURVEYING CO.
2005 DEER RUN LANE
LONDON, OHIO 43140

NOVEMBER, 1990

Roger E. Thompson
ROGER E. THOMPSON, PS 6552

94-91