

BROWNING SURVEYING
 4444 STATE ROUTE 187
 LONDON, OHIO 43140
 (614) 852-4444



GRANTOR: Spring Valley Farms, Inc.
 Deed Book 297, page 561
 Canaan Twp., Madison Co., Ohio



V.M.S. 1187

2.000 Acres

- = iron pipe set
- ▭ = tax map parcel

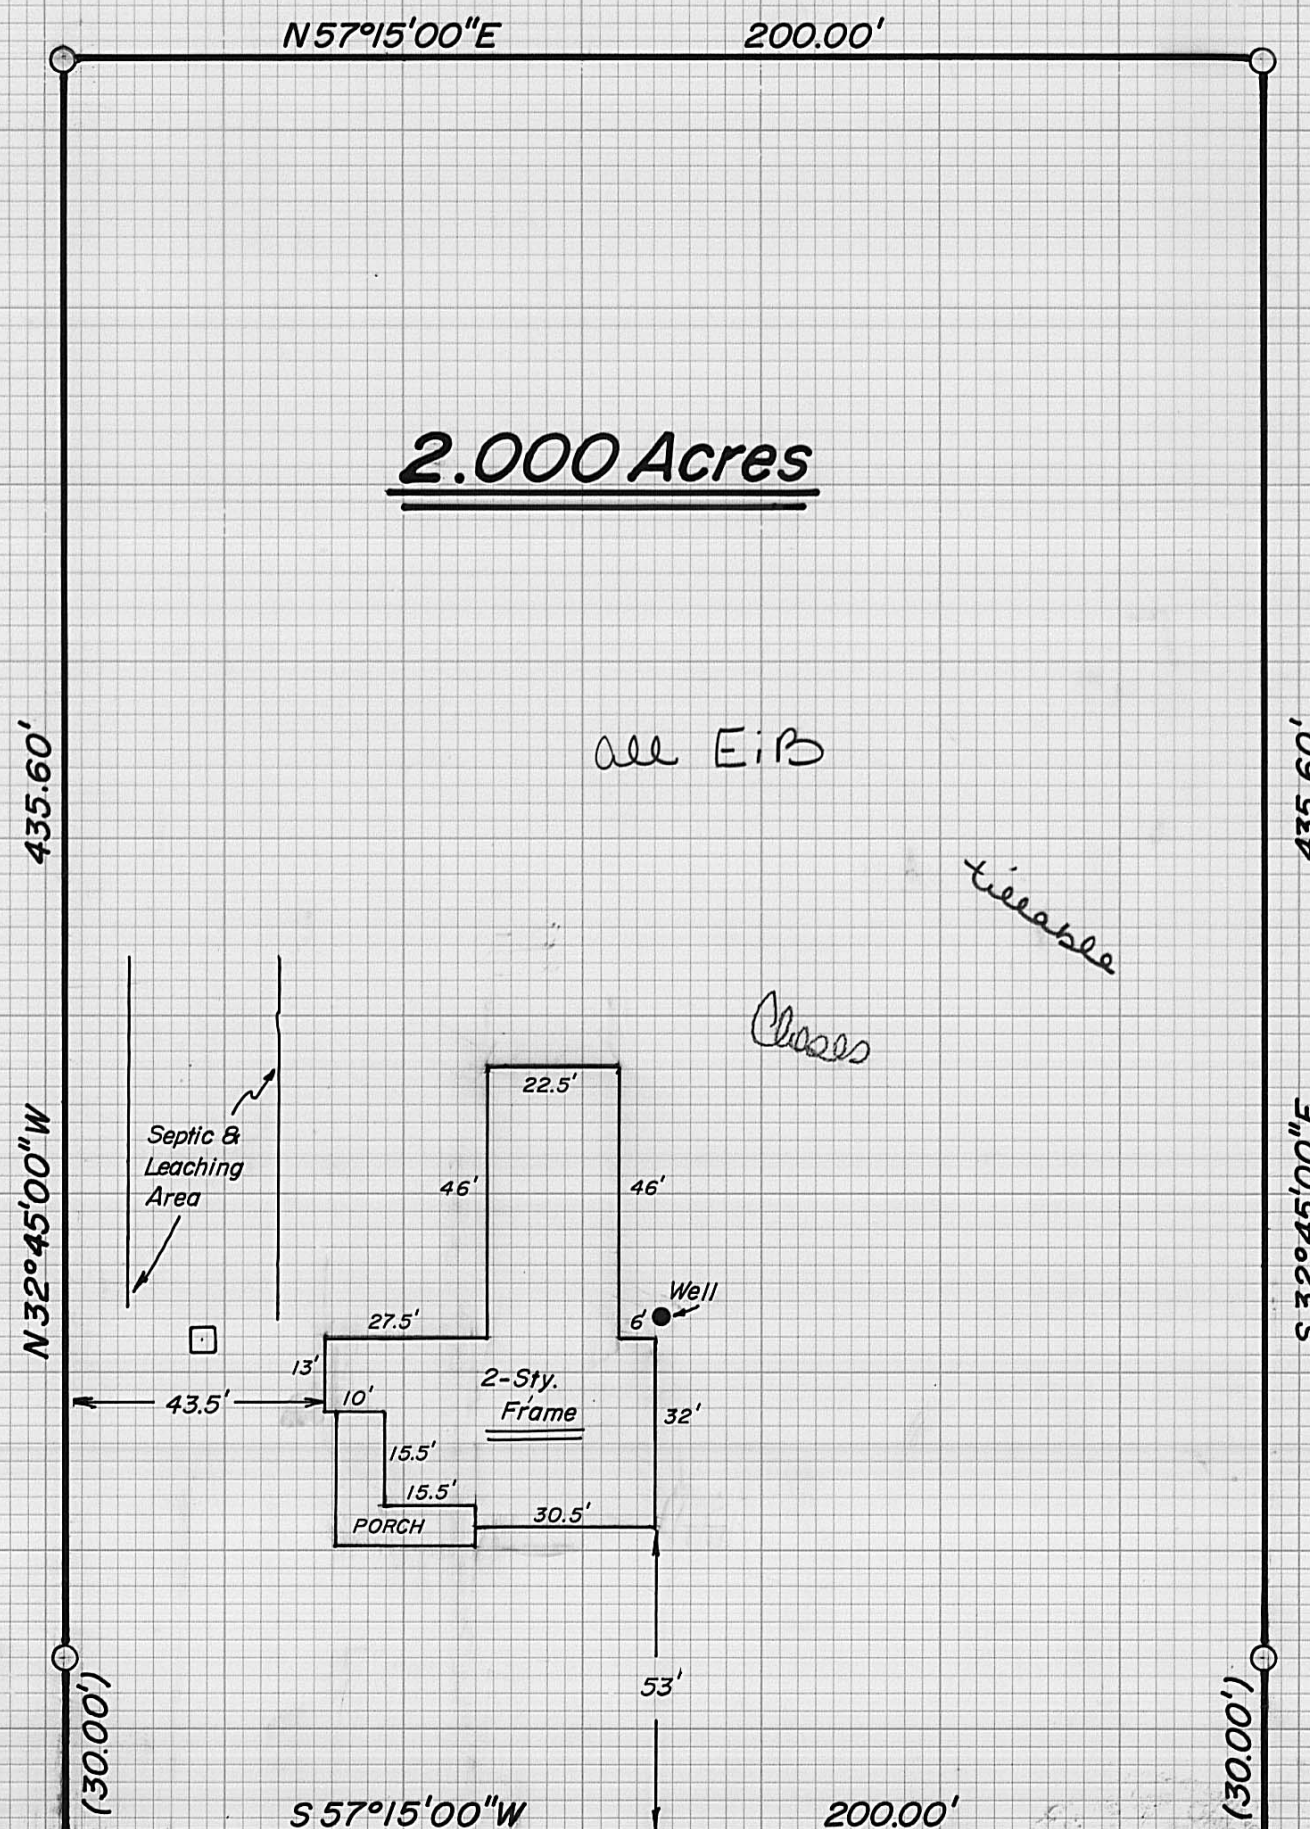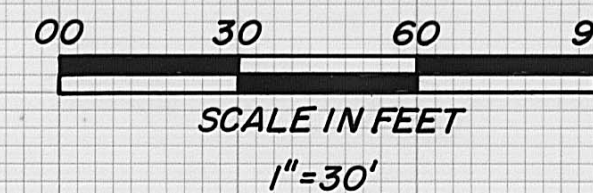

Joseph & James Abbruzzese
 D.B. 292, p. 588
 20.7609 ac.

Spring Valley Farms
 D.B. 297, p. 561
 66.60 ac.

1004

7

Smith - Calhoun Road
 No Right-Of-Way of record

I hereby certify that the hereon platted property
 was prepared from an actual survey.

William W. Browning
 William W. Browning P.S. 7377 April - 1995



36-95