
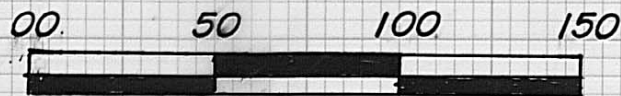


1182

Robert L. & Ramona F. Wilson  
D.B. 245, p. 174  
1.00 ac.

GRANTOR: Robert A. & Adeline Wilson  
Deed Book 200, page 86  
Jefferson Twp., Madison Co.  
Ohio, V.M.S. 6643

- = iron pipe fd.
- = iron pipe set

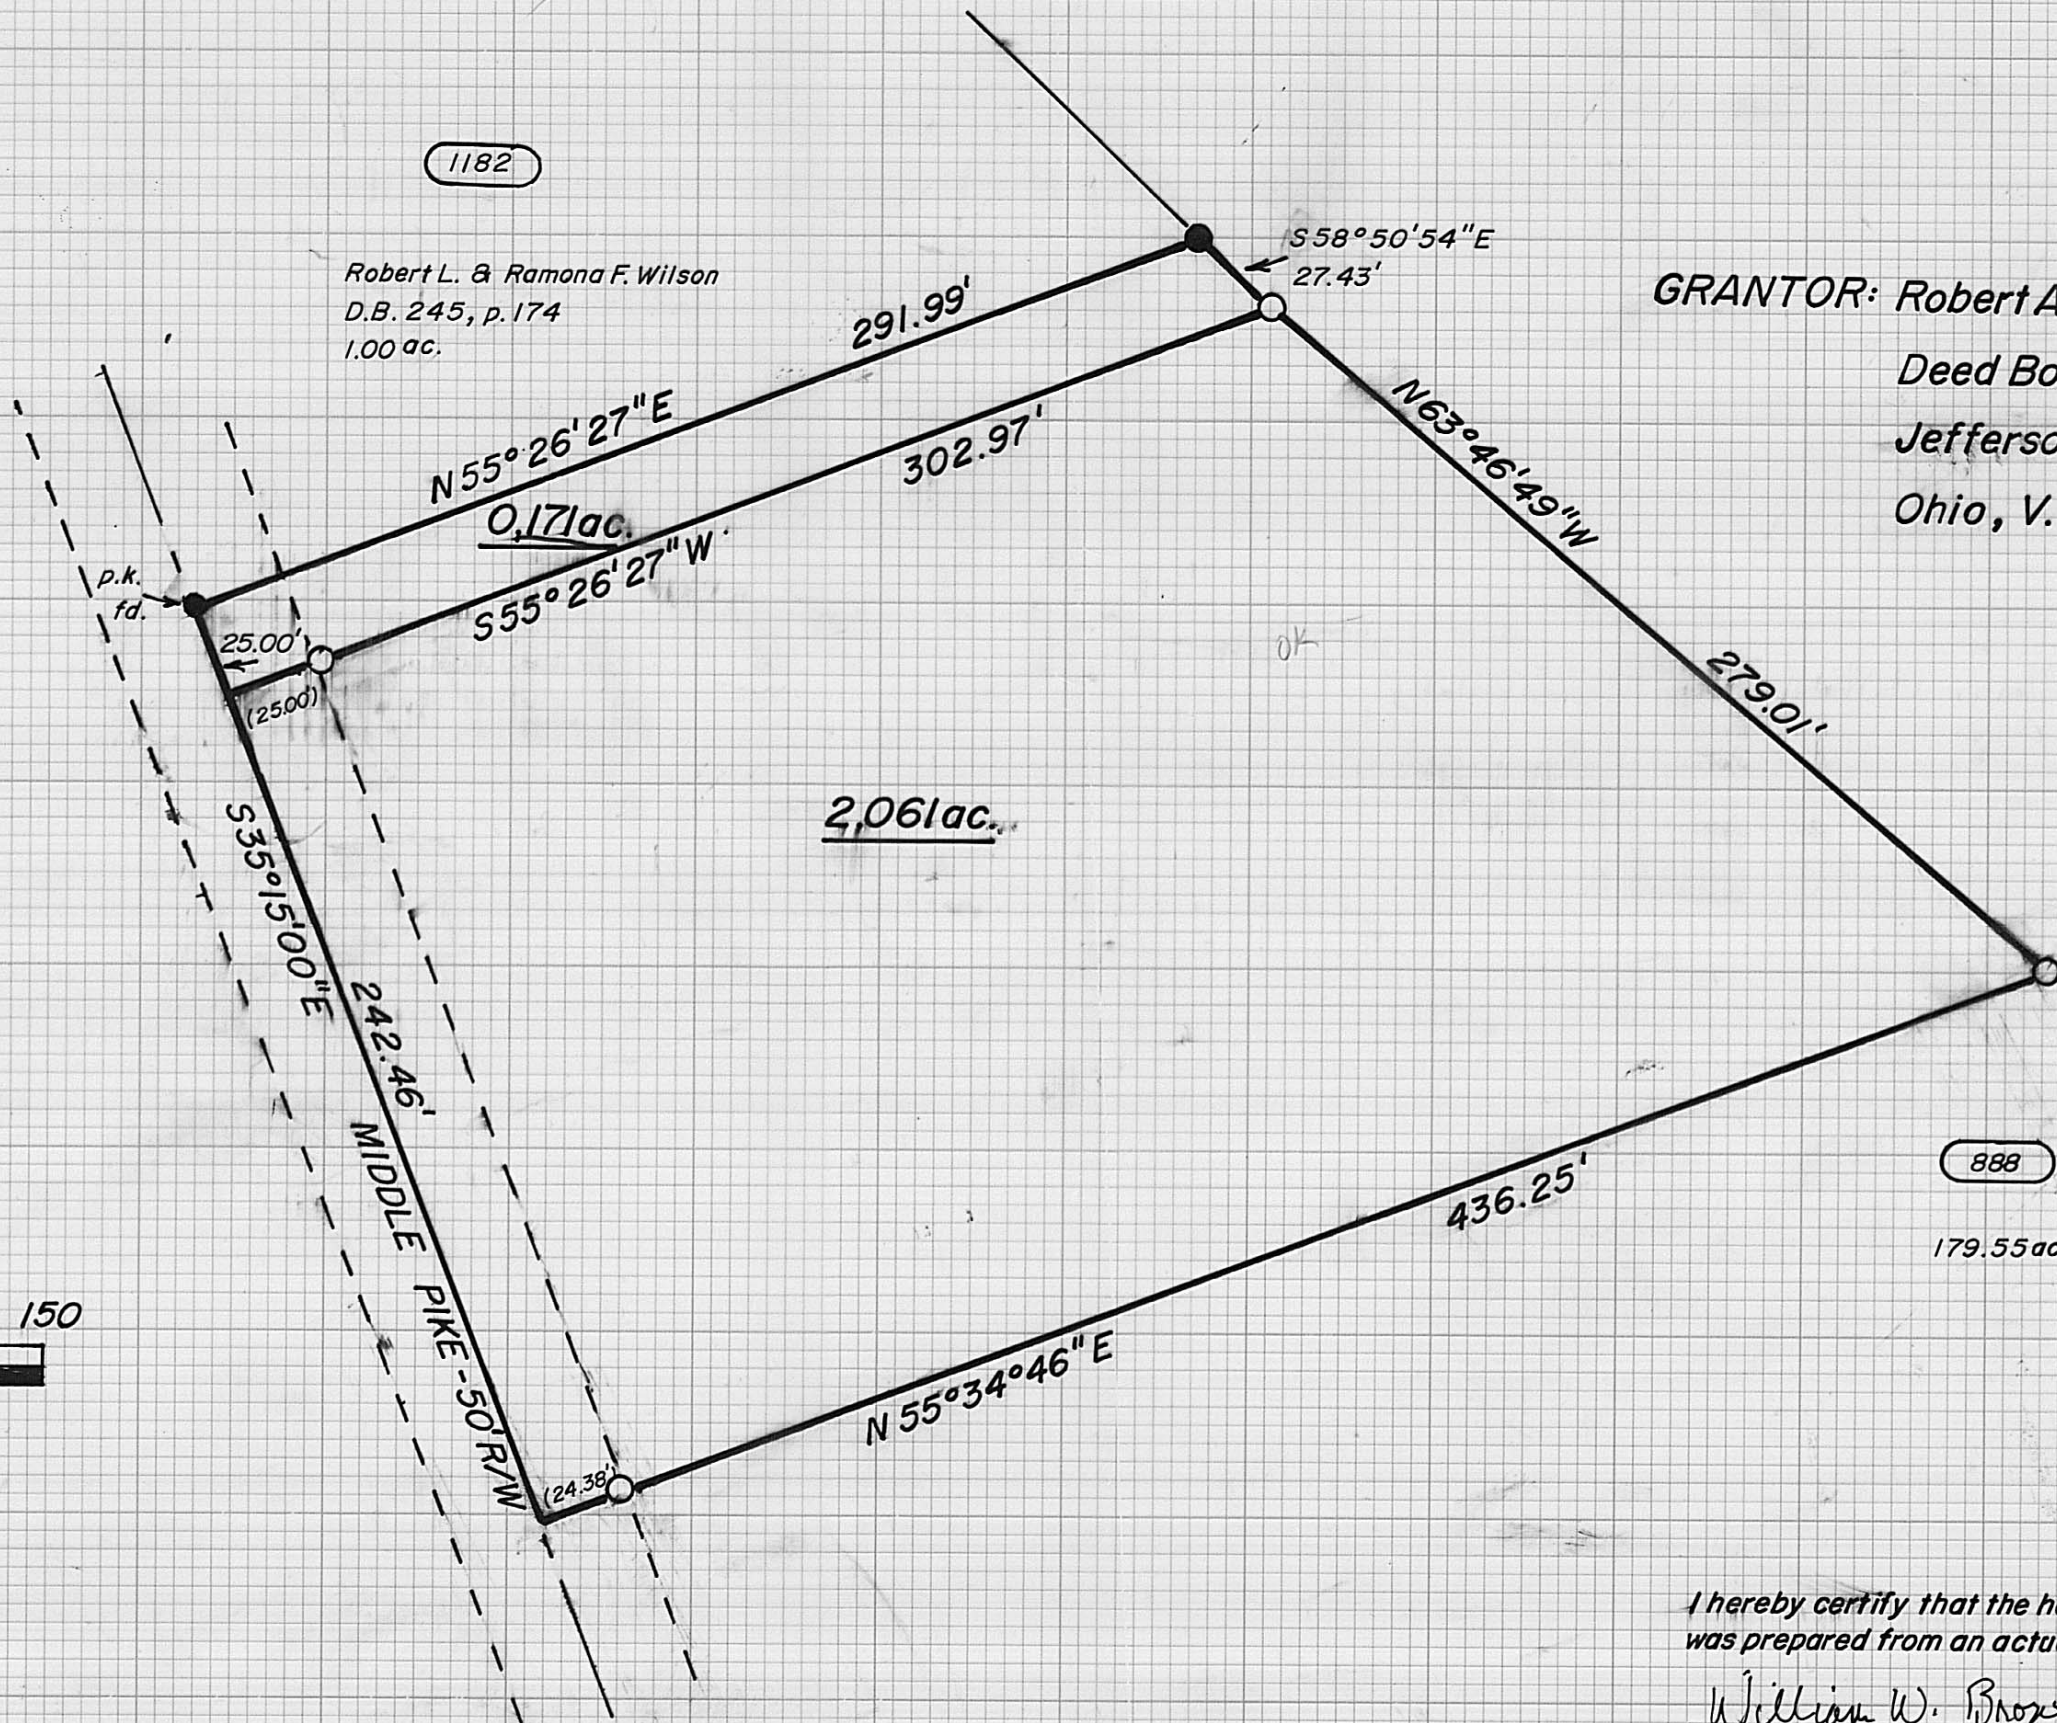

SCALE IN FEET  
1" = 50'

888

179.55 ac.



I hereby certify that the hereon plated property was prepared from an actual survey.

*William W. Browning*  
William W. Browning P.S. 7377 June-1996

BROWNING SURVEYING  
4444 STATE ROUTE 187  
LONDON, OHIO 43140  
(614) 852-4444

The following description is for a parcel of land, located in the Township of Jefferson, in the County of Madison, State of Ohio, V.M.S 6643 and being part of an original 180.55 acre tract recorded in the name of Robert A. and Adeline Wilson in Deed Book 200, page 86, said parcel being more particularly described as follows:

Beginning at a P.K. nail found in the centerline of Middle Pike(50' R/W) said P.K. being the south corner of a 1.00 acre tract recorded in the name of Robert L. and Ramona F. Wilson in Deed Book 245, page 174 ;

Thence, with said centerline S 35°15'00" E 25.00 feet to a point, said point being the true point of beginning;

Thence, continuing with said centerline, S 35°15'00" E 242.46 feet to a point;

Thence, with three new division lines of said 180.55 acre tract, N 55°34'46" E, passing a set iron pipe at 24.38 feet, a total distance of 436.25 feet to a set iron pipe;

Thence N 63°46'49" W 279.01 feet to a set iron pipe;

Thence S 55°26'27" W, passing a set iron pipe at 277.97 feet . a total distance of 302.97 feet to the true point of beginning.

The above described parcel contains 2.061 acres. Iron pipes set are 3/4" in width and 30" in length with caps stamped P.S. 7377. The original plat of this survey is on permanent file in the Madison County Tax Map Department. Surveyed by William W. Browning in June of 1996.