



LINCOLN AVENUE APPARENT 50' RIGHT-OF-WAY

N 34°15'00" W 330.49' TO FOUND IRON PIN
AT R.O.W. INTERSECTION OF TOLAND ST. &
ANTIETAM.

Joanne Payne
.024 and .127 Acres
Deed Bk. 219, Pg. 327
and Deed Bk. 219, Pg. 26

S 74°41'17" W 84.69'
TO FOUND IRON PIPE AT
N.W. CORNER OF SCURRY

Fred L. Scurry
1.160 Acres
Deed Bk. 232, Pg. 174

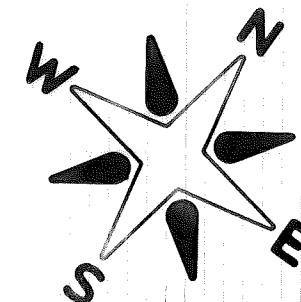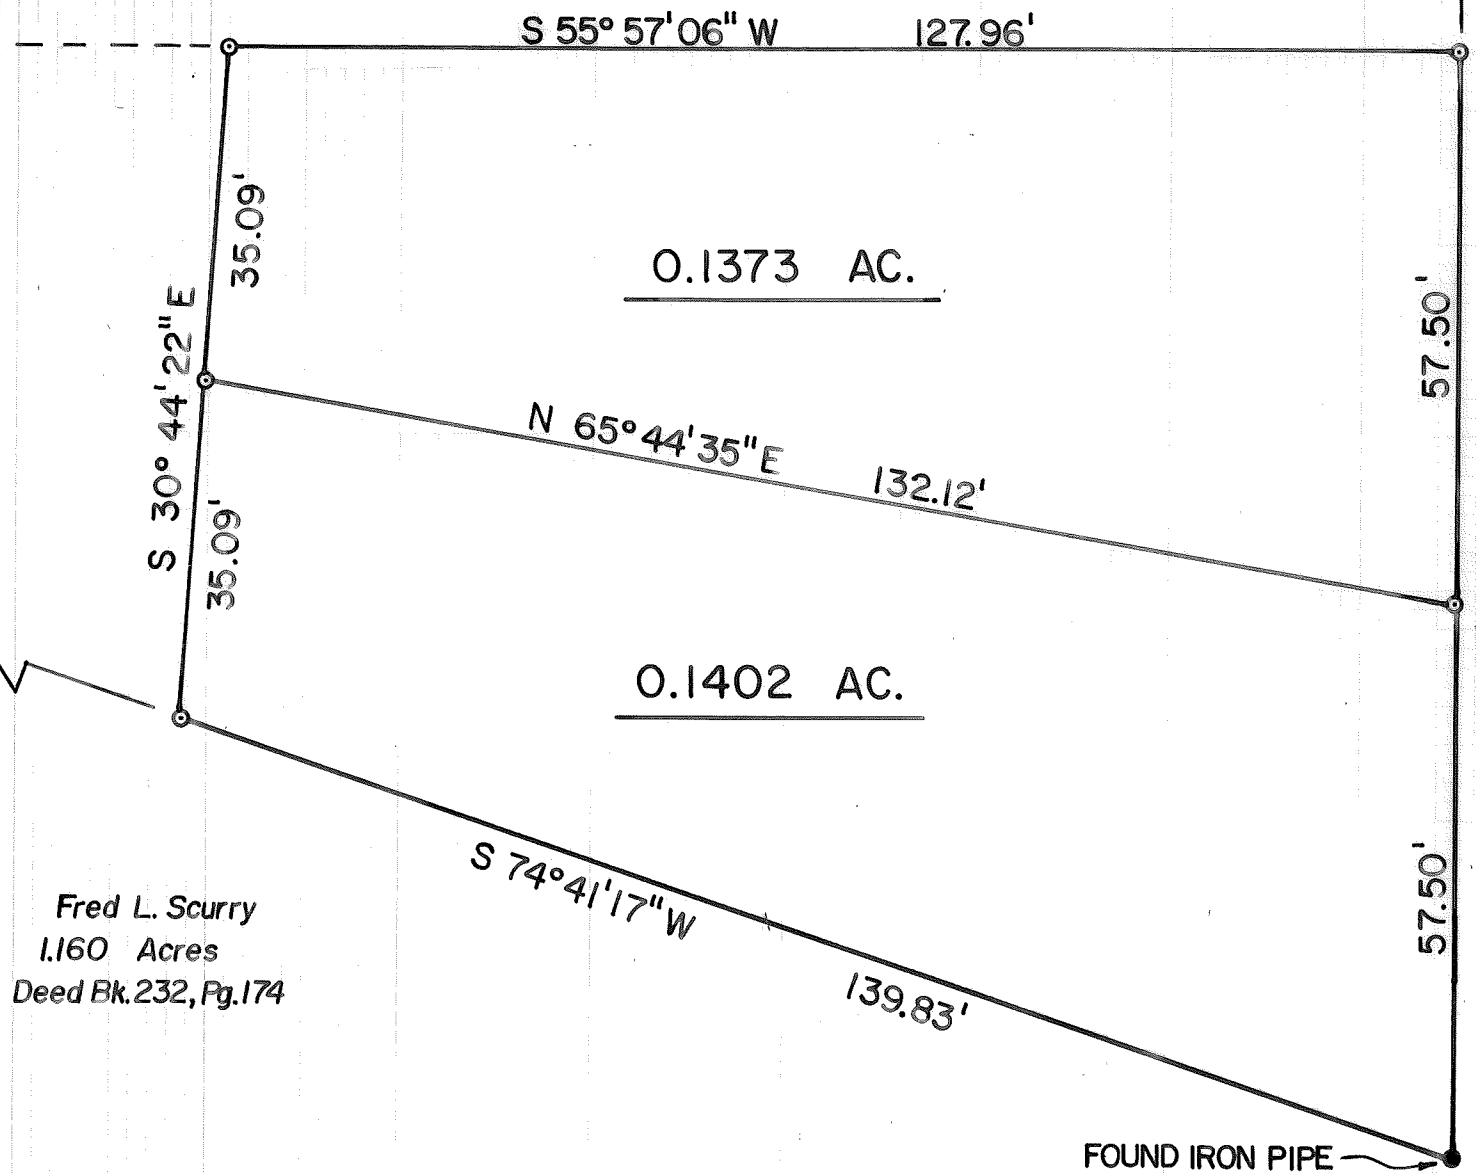

○- INDICATES IRON PIPE SET 3/4"
IN DIA. BY 30" IN LENGTH WITH
CAPS MARKED P.S. 5969.

TOLAND STREET
APPARENT 50' RIGHT-OF-WAY

PLAT SHOWING A SURVEY OF TWO PARCELS,
FORMERLY RECORDED AS ONE PARCEL IN DEED
BOOK 218, PAGE 25, CITY OF LONDON, MADISON
COUNTY, OHIO. V.M.S. 8742

BB ENGINEERING & SURVEYING
9 LAFAYETTE ST., P.O. BOX 374
LONDON, OHIO 43140
PHONE: 614 - 852 - 4121

45-01

DRAWN BY: JRS DATE: 6/6/83 CHECKED BY: NB DATE: 6/6/83

I HEREBY CERTIFY THAT THE HEREON PLATTED
PROPERTY WAS SURVEYED TO ACCEPTABLE STANDARDS:

Neil Babb
NEIL BABB PS. 5969

6 June 1983
DATE

JOB NO. SV-04283, FIELD BK. 15