



DEDICATION PLAT OF STATE ROUTE 29

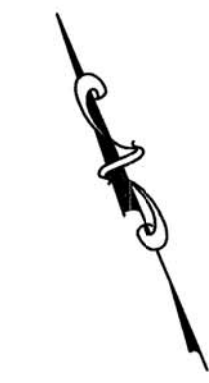

SCALE: 1" = 100'

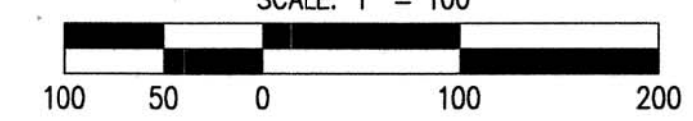

BASIS OF BEARING

ARE BASED ON THE CENTERLINE OF STATE ROUTE 29, NORTH 67 DEGREES 15 MINUTES 00 SECONDS WEST. BASIS REFERENCES A RECORD LEGAL DESCRIPTION RECORDED IN O.R. VOLUME 126, PAGE 522

SYMBOLS AND ABBREVIATIONS


- MAG NAIL SET
- 5/8" REBAR SET W/CAP MARKED "BRH GROUP"
- FOUND, AS LABELED
- △ RAILROAD SPIKE FOUND
- ⊗ MONUMENT FOUND
- R/W RIGHT-OF-WAY LINE
- ⊕ CENTERLINE
- ⊔ PROPERTY LINE
- V.M.S. VIRGINIA MILITARY SURVEY

PROPERTY OWNERS



- (P1) VILLAGE OF WEST JEFFERSON, OHIO VOL. 233, PG. 244 1.174 ACRES
- (P2) VILLAGE OF WEST JEFFERSON PID NO. 10-02020.002, CABINET B, SLIDES 249-255 7.734 ACRES

LINE SCHEDULE

L2 N 17°54'14" E 60.22'

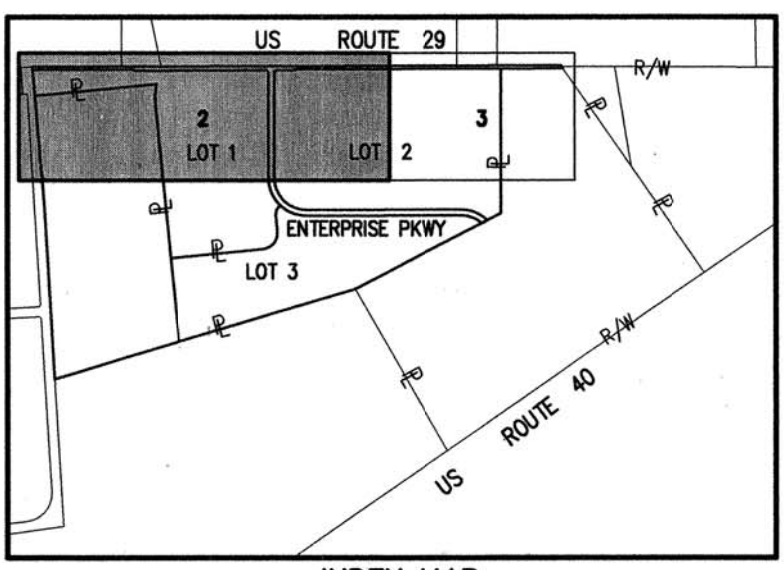

INDEX MAP
NTS

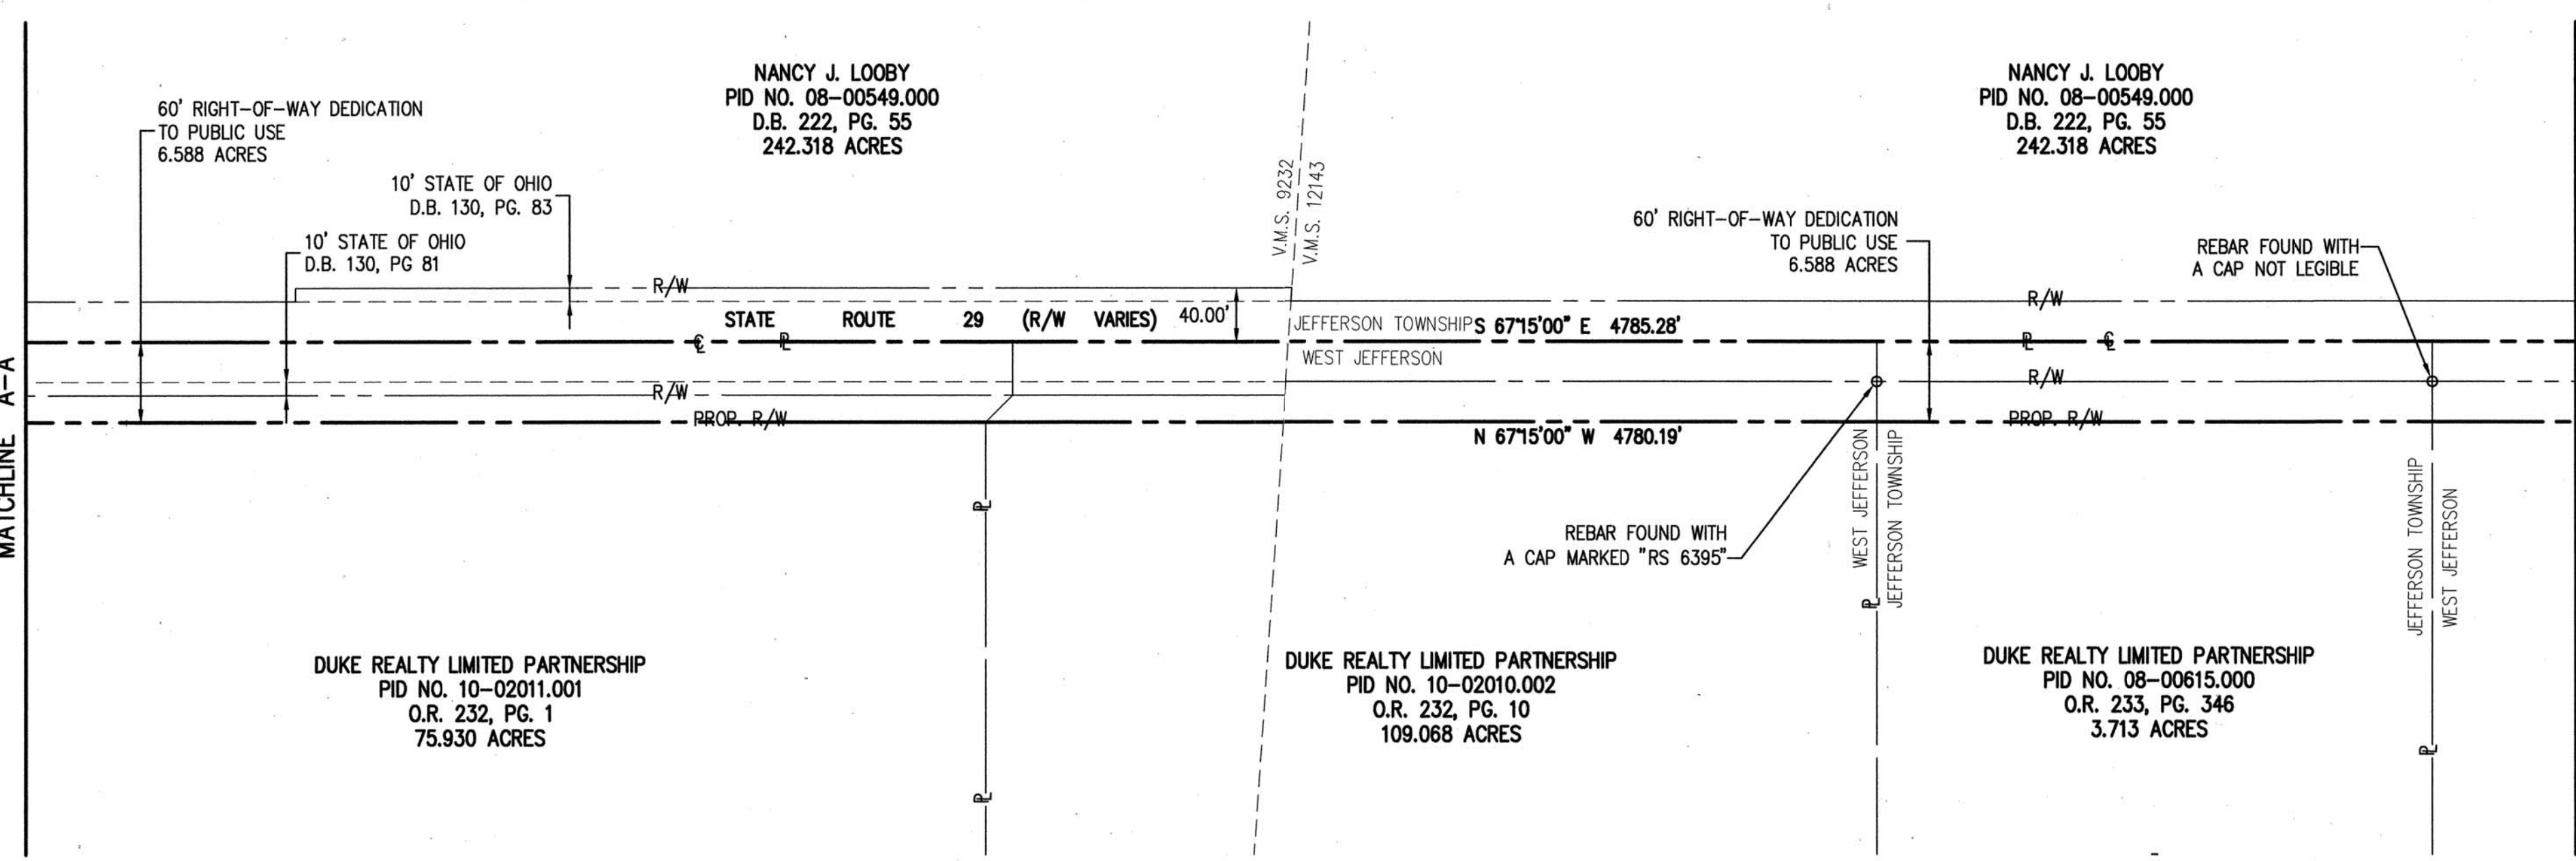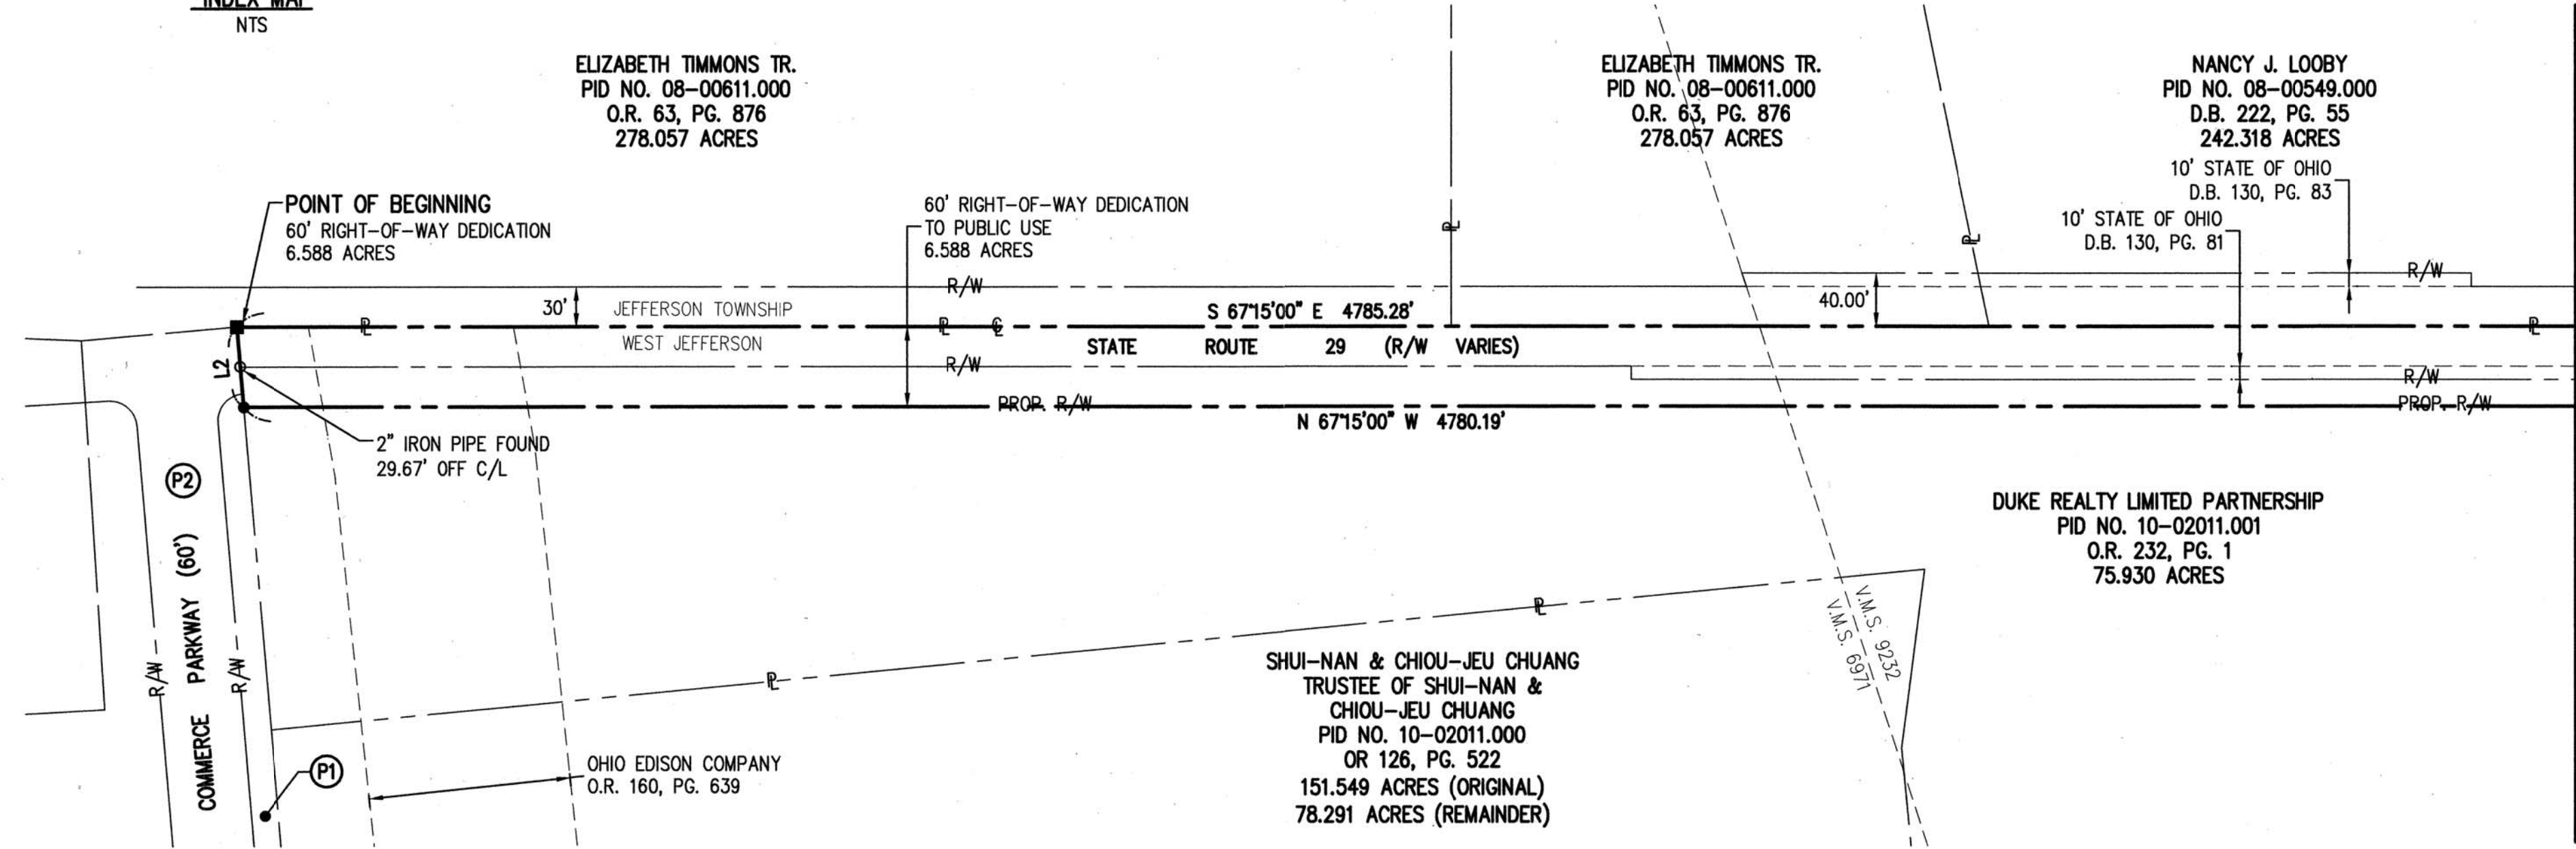

91A-08


PREPARED BY:



Engineering & Surveying
705-F Lakeview Plaza Boulevard
Worthington, Ohio 43085-4779
Phone: (614) 841-9500
Fax: (614) 841-0170
Email: info@brhgroup.com

SHEET
2
OF
3

DEDICATION PLAT OF STATE ROUTE 29

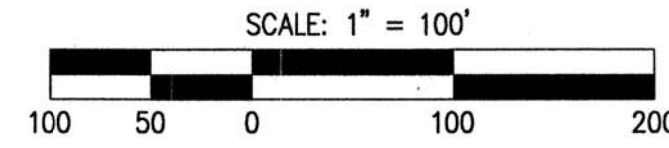

BASIS OF BEARING


ARE BASED ON THE CENTERLINE OF STATE ROUTE 29, NORTH 67 DEGREES 15 MINUTES 00 SECONDS WEST. BASIS REFERENCES A RECORD LEGAL DESCRIPTION RECORDED IN O.R. VOLUME 126, PAGE 522

SYMBOLS AND ABBREVIATIONS

- MAG NAIL SET
- 5/8" REBAR SET W/CAP MARKED "BRH GROUP"
- FOUND, AS LABELED
- △ RAILROAD SPIKE FOUND
- ⊠ MONUMENT FOUND
- R/W RIGHT-OF-WAY LINE
- ⊕ CENTERLINE
- ⊔ PROPERTY LINE
- V.M.S. VIRGINIA MILITARY SURVEY

LINE SCHEDULE

L1 S 22°45'00" W 60.00'

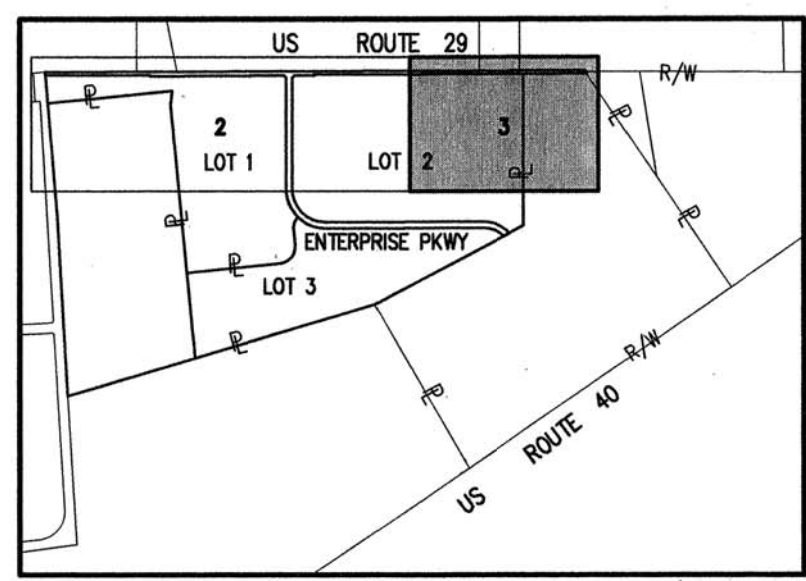

INDEX MAP
NTS

MATCHLINE SEE SHEET 2 OF 3


NANCY J. LOOBY
PID NO. 08-00549.000
D.B. 222, PG. 55
242.318 ACRES

THOMAS A. &
KELLY A. LOOBY
PID NO. 08-00549.001
D.B. 153, PG. 2418
7.682 ACRES

NANCY J. LOOBY
PID NO. 08-00549.000
D.B. 222, PG. 55
242.318 ACRES

DUKE REALTY LIMITED PARTNERSHIP
PID NO. 10-02010.002
O.R. 232, PG. 10
109.068 ACRES

SHUI-NAN & CHIOU-JEU CHUANG
TRUSTEE OF SHUI-NAN &
CHIOU-JEU CHUANG
PID NO. 10-02010.000
OR 126, PG. 524
254.000 ACRES (ORIGINAL)
142.260 ACRES (REMAINDER)

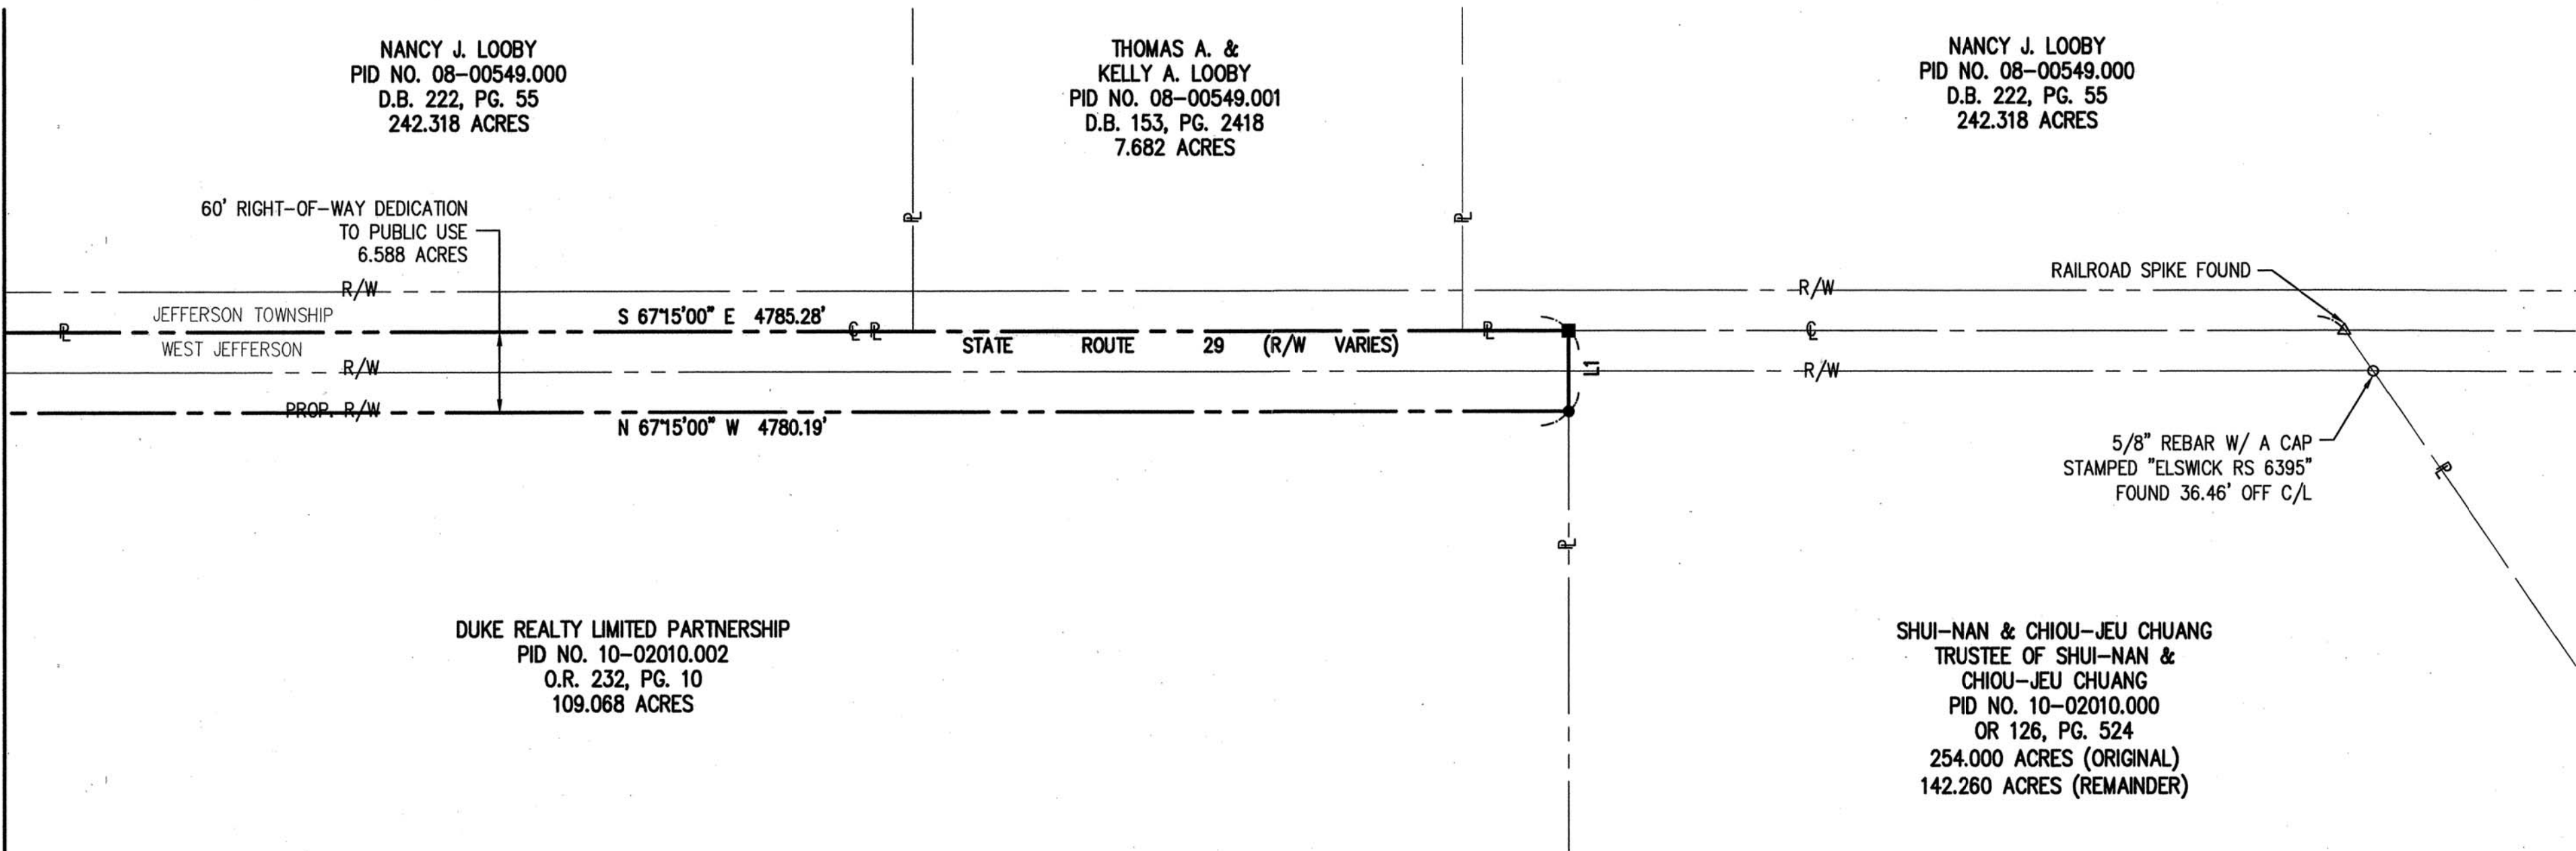

91B-08

PREPARED BY:
BRH
Group, Inc.
Engineering & Surveying
705-F Lakeview Plaza Boulevard
Worthington, Ohio 43085-4779
Phone: (614) 841-9500
Fax: (614) 841-0170
Email: info@brhgroup.com

SHEET
3
OF 3