


DEED REFERENCE

TOMMY L. ALEXANDER
D B 220 P 443

- (A) 0.843 ACRES
OR 84 P 958
(B) 0.447 ACRES

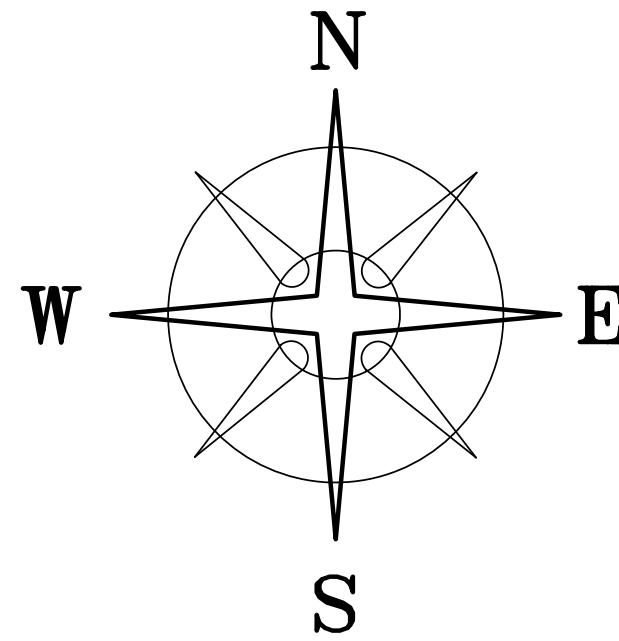

BEARINGS BASED ON THE C. OF US 40 (N86°30'E) AS SHOWN
ON ODOT R/W PLAN MAD-40-(0.00-6.84) SHT. 5/13

OLD U.S. ROUTE 40

STATE ROUTE 56

LEGEND

- ☆ DOUBLE ANGLE IRON FENCE POST (FOUND)
- ⊕ 3/4" IRON TEE BAR & CAP (FOUND)
- 5" METAL FENCE POST (FOUND)
- 6" CONC. R/W MONUMENT (FOUND)
- 3/4" IRON PIPE (FOUND)
- 3/4" IRON PIN (FOUND)
- △ 1" IRON AXEL (FOUND)
- ◇ 5/8" IRON REBAR & YELLOW PLASTIC CAP STAMPED "COTTRILL 6858" (SET)

ALL MONUMENTS FOUND OR SET ARE IN GOOD
CONDITION UNLESS OTHERWISE NOTED.

U.S. ROUTE 40

N 86°30'00" E BASES OF BEARINGS



DORRIAN R. AMLING
OR 229 P 97
3.1697 ACRES

I HEREBY CERTIFY THAT THIS PLAT DEPICTS
AN ACTUAL FIELD SURVEY PERFORMED BY
JAMES R. COTTRILL P.S. #6858

DATE: _____

COTTRILL SURVEYING, L.L.C.

8256 S.R. 207 N.E. MT. STERLING, OHIO 43143 PH. (740) 869-3811

**0.9420 & 0.3501± ACRES, SOMERFORD TWP.,
THE VILLAGE OF SOMERFORD, VMS 6288,
MADISON COUNTY, STATE OF OHIO.
SURVEYED FOR TOM ALEXANDER.**

DATE DRAWN:
7/08/10
JOB #S100702
F. B. #

SCALE : 1" = 40'
40' 20' 0 40'

CREW: MW
DWN. BY: RC
CK. BY: _____