


AMENDED PLAT of LOTS NUMBERED 46 through 59 INCLUSIVE  
of the AMENDED PLAT of PART of DARBY CREST SUBDIVISION

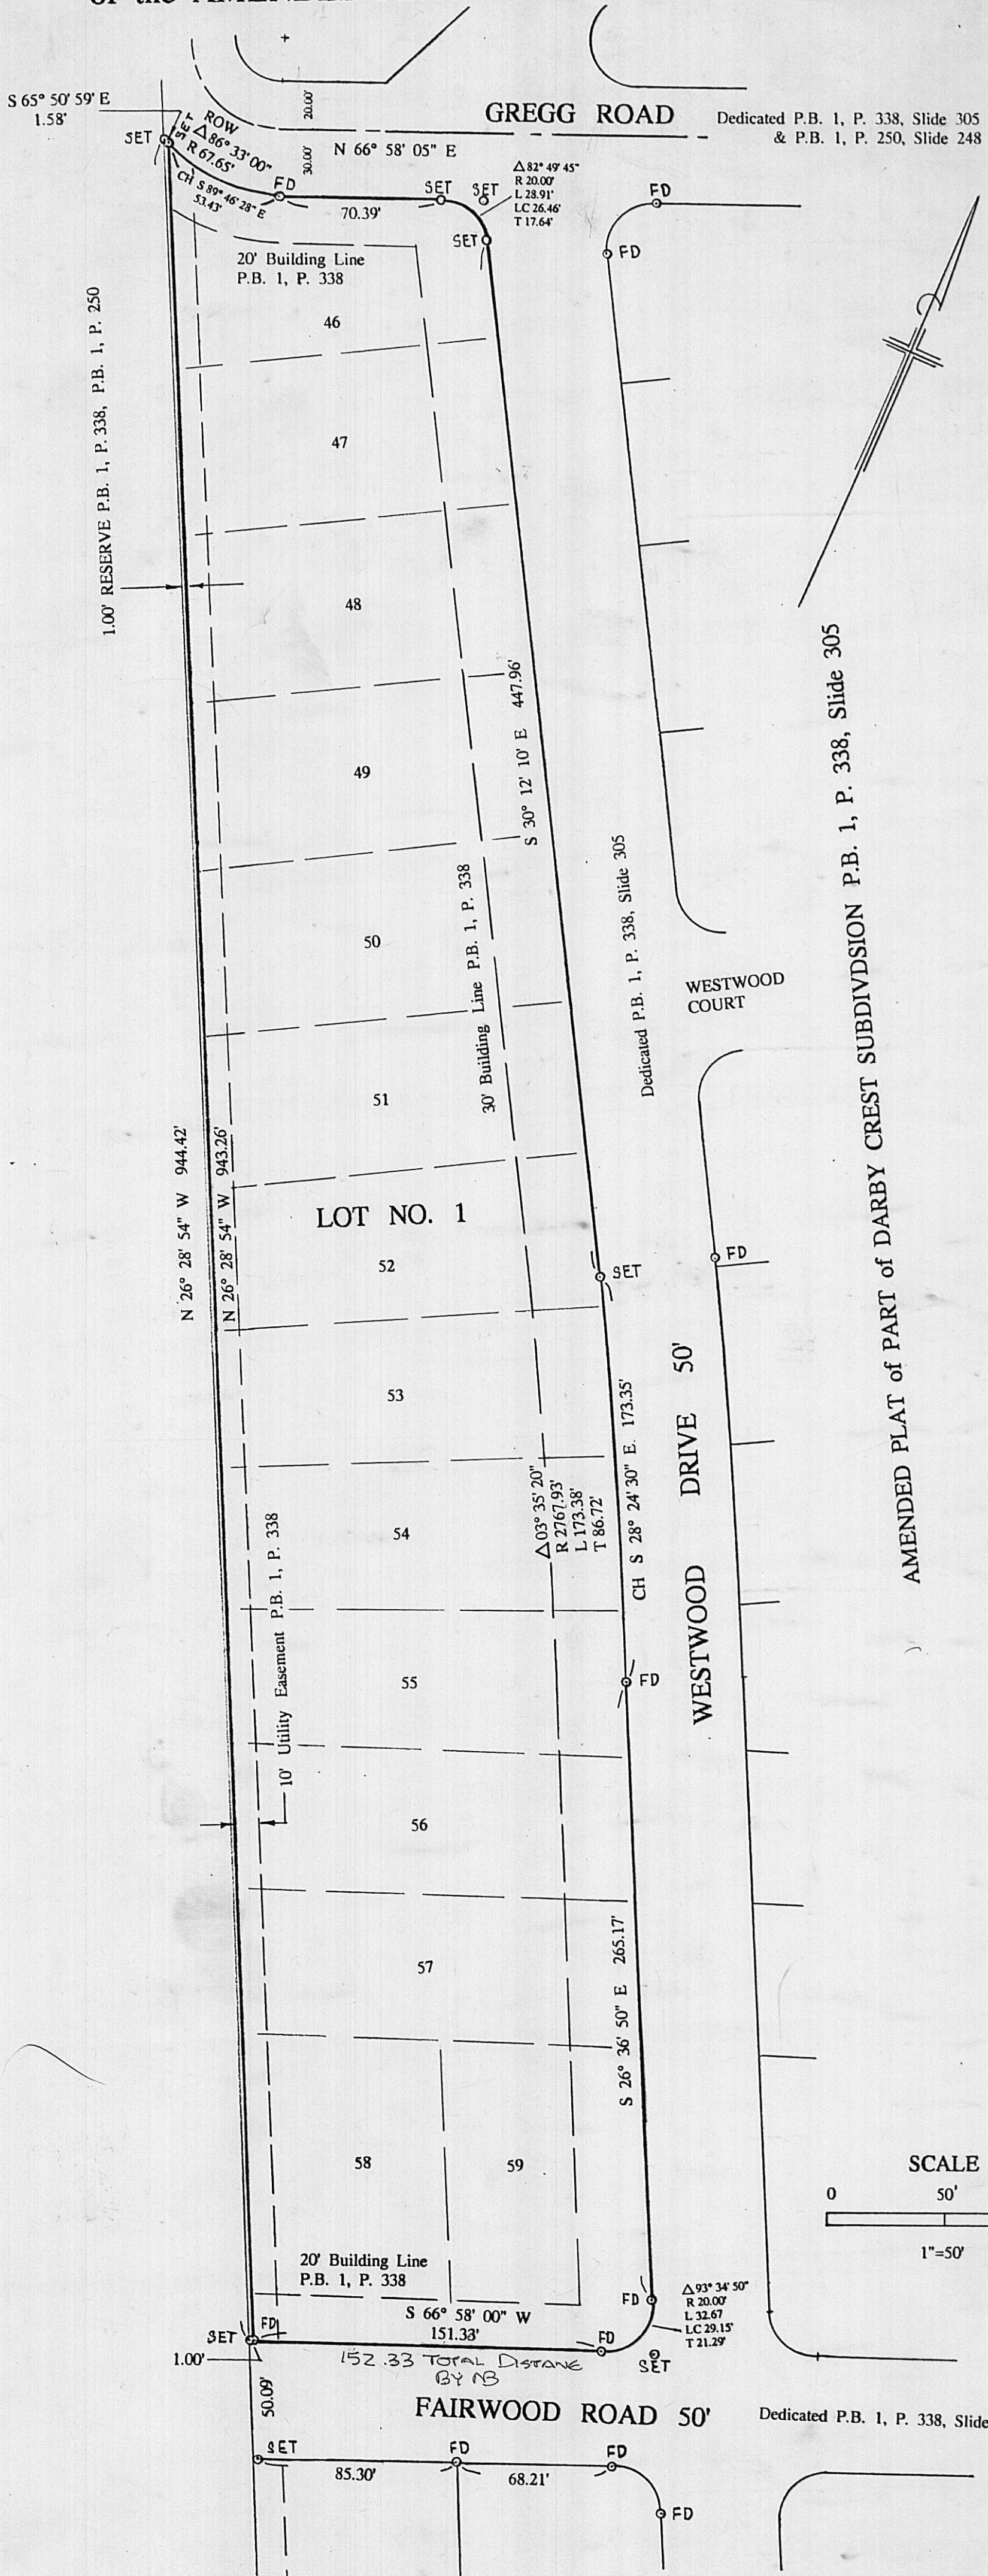

Being all of Lots Numbered 46 through 59 inclusive of the AMENDED PLAT of PART of DARBY CREST SUBDIVISION of record in Plat Book No. 1, Page 338, (now Slide 305) Records Office, Madison County, Ohio and being in Jefferson Township, Madison County, Ohio, Virginia Military Survey No 2677, said lot having been conveyed to Rachel E. Richards, and Robert R. Richards, by deed of record in Deed Book 295, Page 17, Records Office, Madison County, Ohio

We, the undersigned, being the owners of said Lots Numbered 46 through 59 inclusive herein platted do hereby consent to the execution of said plat. Easements shown on this plat are for the construction, operation, maintenance, repair, replacement or removal of water, sewer, gas, electric, telephone, or other utility lines or services, storm water disposal and for the express privilege of removing any and all trees or other obstructions to the free use of said easements and for providing ingress and egress to the property for said purposes and are to be maintained as such forever.

Witness Geoffrey Clapham Signed Geoffrey Clapham  
Executor of Estate of Robert R. Richards  
Geoffrey Clapham, Attorney

State of Ohio,  
County of Franklin, S.S.

Before me a Notary Public in and for said County, personally appeared Geoffrey Clapham, Executor of the Estate of the aboved named Robert R. Richards who acknowledge's the signing and execution of the foregoing plat to be his voluntary act and deed as Executor of the said Estate for the uses and purposes therein expressed.

In witness whereof, I have hereunto set my hand and affixed my official Notary seal this 6th day of March 1998.

Timothy N. Harildstad  
Notary Public in and for Franklin County

My Commission Expires \_\_\_\_\_  
TIMOTHY N. HARILDSTAD  
ATTORNEY AT LAW  
NOTARY PUBLIC-STATE OF OHIO  
EXPIRES COMMISSION

Witness Rachel E. Richards Signed Rachel E. Richards  
Rachel E. Richards

State of Ohio  
County of Franklin, S.S.

Before me a Notary Public in and for said County, personally appeared Rachel E. Richards who acknowledge's the signing and execution of the foregoing plat to be her voluntary act and deed for Rachael Richards for the uses and purposes therein expressed.

In witness whereof, I have hereunto set my hand and affixed my official Notary seal this 26th day of March 1998.

Robert G. Watts  
Notary Public in and for Franklin County

My Commission Expires \_\_\_\_\_

I hereby certify that this plat is a true and complete survey made under my direct supervision, and that all monuments shown were found or set. Robert G. Watts Reg. Prof. Land Surveyor #4138, January 1998.

Robert G. Watts  
Robert G. Watts, R.P.L.S. #4138

MADISON COUNTY REGIONAL PLANNING COMMISSION: This plat was approved by the Madison County Regional Planning Commission on this TENTH day of FEBRUARY 1998.

Robert G. Watts  
Chairman

MADISON COUNTY ZONING COMMISSION: We the Madison County Zoning Commission, do hereby approve and accept this plat on this 25th day of Feb. 1998.

David H. Hough  
Zoning Inspector

MADISON COUNTY BOARD OF HEALTH: I hereby approve this plat on this Twelfth day of February 1998.

Michael A. Barille  
by

MADISON COUNTY ENGINEER: I hereby approve this plat on this 25th day of FEB 1998.

Robert G. Watts  
Madison County Engineer

MADISON COUNTY COMMISSIONERS: We, the Board of County Commissioners of Madison County, Ohio do hereby approve this plat on this 23rd day of FEB 1998.

COMMISSIONERS:  
Joe J. Yoder  
David D. Drums  
K.C. Marshall

MADISON COUNTY AUDITOR: Transferred this 7th day of APRIL, 1998.

By Jim Williamson  
Deputy

Jim Williamson  
Madison County Auditor

218F S

MADISON COUNTY RECORDER:

Received this 7th day of APRIL, 1998 at 12:30 P.M.

Recorded this 7th day of APRIL, 1998 at 12:30 P.M.

on Slide Number B-99

Cindy Anderson deputy  
Madison County Recorder