


MTB Corp.
97.237 Ac. with exceptions
DV 010 Pg. 1057

S 50°25'29" E 1265.44'

S 50°25'29" E
30.00'

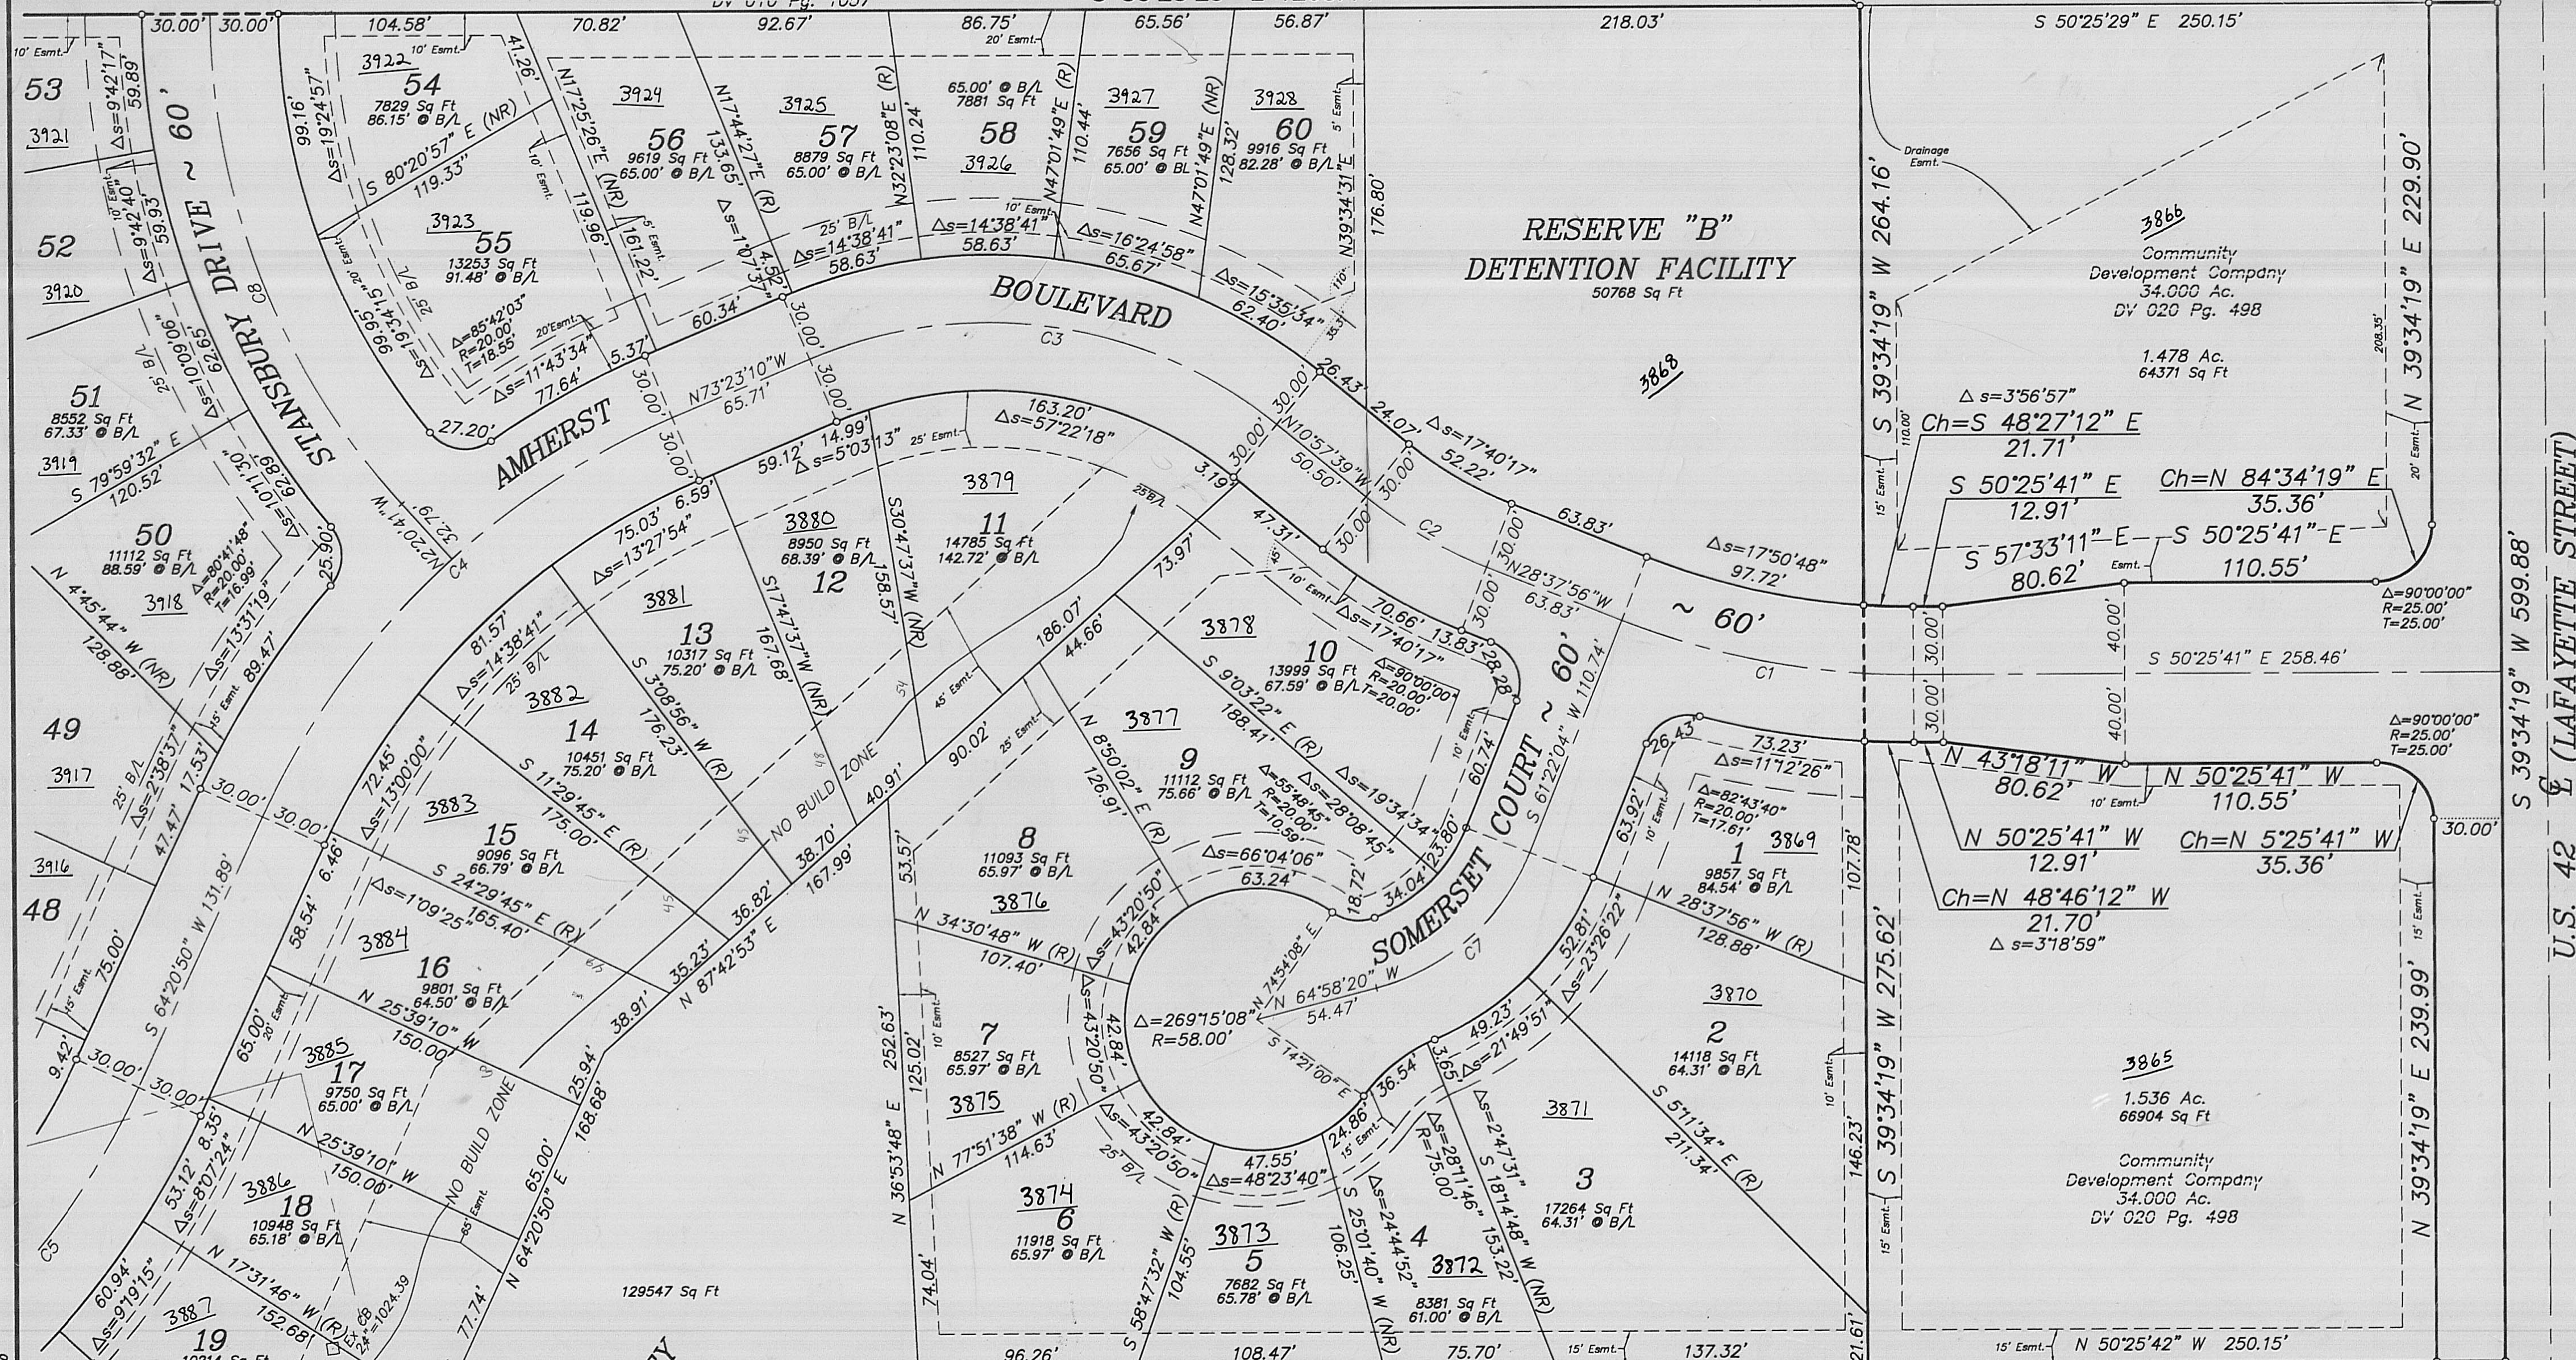

RESERVE "A"
DETENTION FACILITY

RESERVE "B"
DETENTION FACILITY
50768 Sq Ft

Frank B. & Janet Sollars
Orig. 97.237 Ac.
DB 250 Pg. 693


GNP Corp.
19.0929 Ac.
DB 297, Pg. 170

Community
Development Company
34.000 Ac.
DV 020 Pg. 498

Community
Development Company
34.000 Ac.
DV 020 Pg. 498

Community
Development Company
34.000 Ac.
DV 020 Pg. 498

NUMBER	DELTA ANGLE	RADIUS	TANGENT	ARC LENGTH	CHORD LENGTH	CHORD BEARING
C1	21°47'45"	345.00	66.42	131.24	130.45	N 39°31'49" W
C2	17°40'17"	200.00	31.09	61.68	61.44	N 19°47'48" W
C3	62°25'31"	200.00	121.18	217.90	207.29	N 42°10'25" W
C4	42°16'00"	350.00	135.29	258.19	252.38	S 85°28'50" W
C5	26°45'54"	345.00	82.08	161.16	159.70	N 77°43'47" E
C6	36°00'00"	380.00	123.47	238.76	234.85	N 16°53'16" W
C7	53°39'36"	100.00	50.58	93.65	90.27	N 88°11'52" E
C8	41°55'12"	324.03	124.12	237.07	231.82	N 18°36'55" E
C9	41°55'12"	324.03	124.12	237.07	231.82	N 18°36'55" E

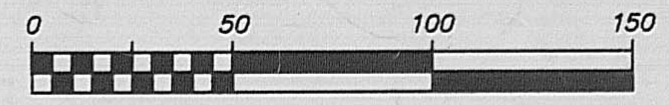

SCALE 1 INCH = 50 FEET
AMENDED
AMHERST MEADOWS
SECTION 1
Sheet No. 2 of 3

[L:\WORK] - D:\VACADINGS\95049\AMHPLATZ.DWG - NOV 15, 1996 - 11:15:26 - SCALE = 50.00