


DATE _____
BY _____
SURVEYED _____
PLOTTED _____
FINAL SURVEY NOTEBOOK NO. _____
TEMPLATE AREAS CHECKED _____
NO. _____

DATE _____
BY _____
SURVEYED _____
PLOTTED _____
ORIGINAL SURVEY NOTEBOOK NO. _____
TEMPLATE AREAS CHECKED _____
NO. _____

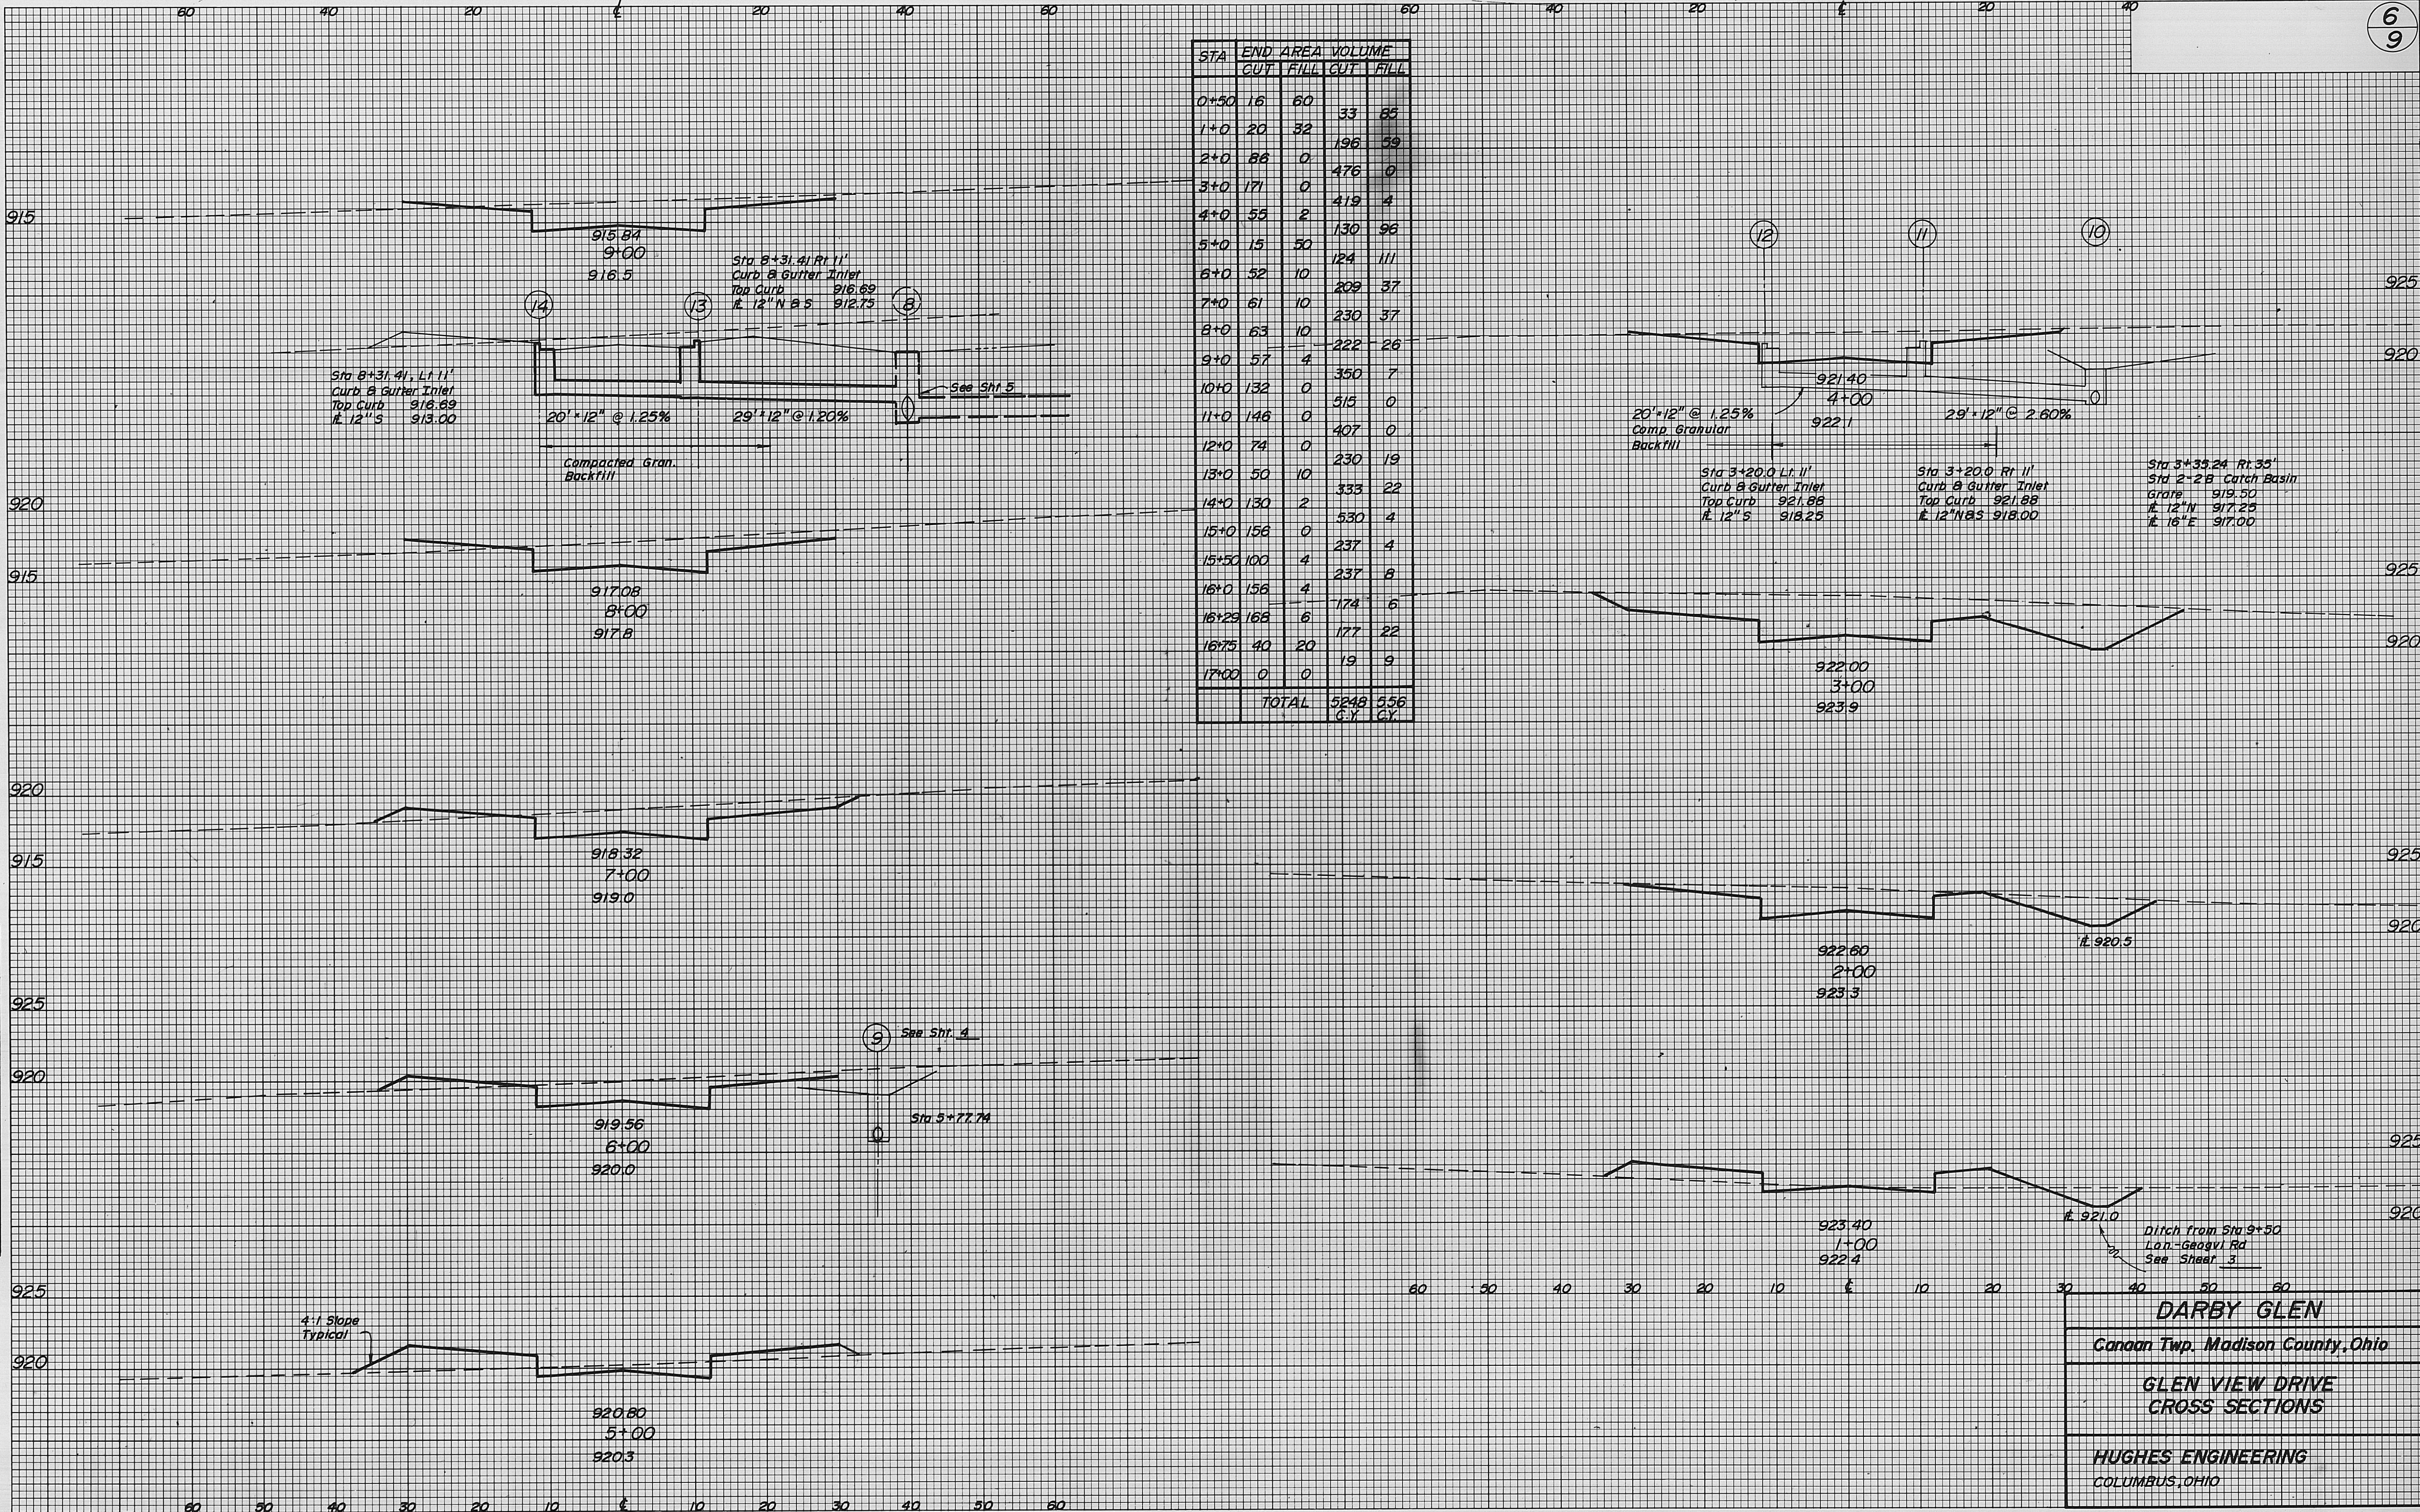

STA	END AREA		VOLUME	
	CUT	FILL	CUT	FILL
0+50	16	60	33	85
1+0	20	32	196	59
2+0	88	0	476	0
3+0	171	0	419	4
4+0	53	2	130	96
5+0	15	50	124	111
6+0	52	10	209	37
7+0	61	10	230	37
8+0	63	10	222	26
9+0	57	4	350	7
10+0	132	0	515	0
11+0	146	0	407	0
12+0	74	0	230	19
13+0	50	10	333	22
14+0	130	2	530	4
15+0	156	0	237	4
15+50	100	4	237	8
16+0	156	4	174	6
16+29	168	6	177	22
16+75	40	20	19	9
17+00	0	0		
TOTAL			5248 C.Y.	556 C.Y.

DARBY GLEN
Canaan Twp. Madison County, Ohio

GLEN VIEW DRIVE
CROSS SECTIONS

HUGHES ENGINEERING
COLUMBUS, OHIO