



COPPERFIELD SECTION

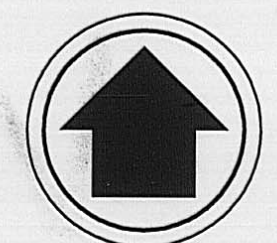

NORTH
GRAPHIC SCALE

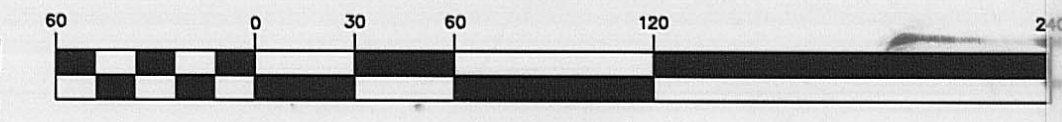


(IN FEET)
1 inch = 60 ft.

DUTCH CORP.
D.V. 21, PG. 562
17.73 AC.

PLAIN CITY LTD.
O.R.V. 120, PG. 503
39.456 ACRES (BY SURVEY)

WILLOW CREEK ESTATES
PLAT 120-97

FINAL PLAT

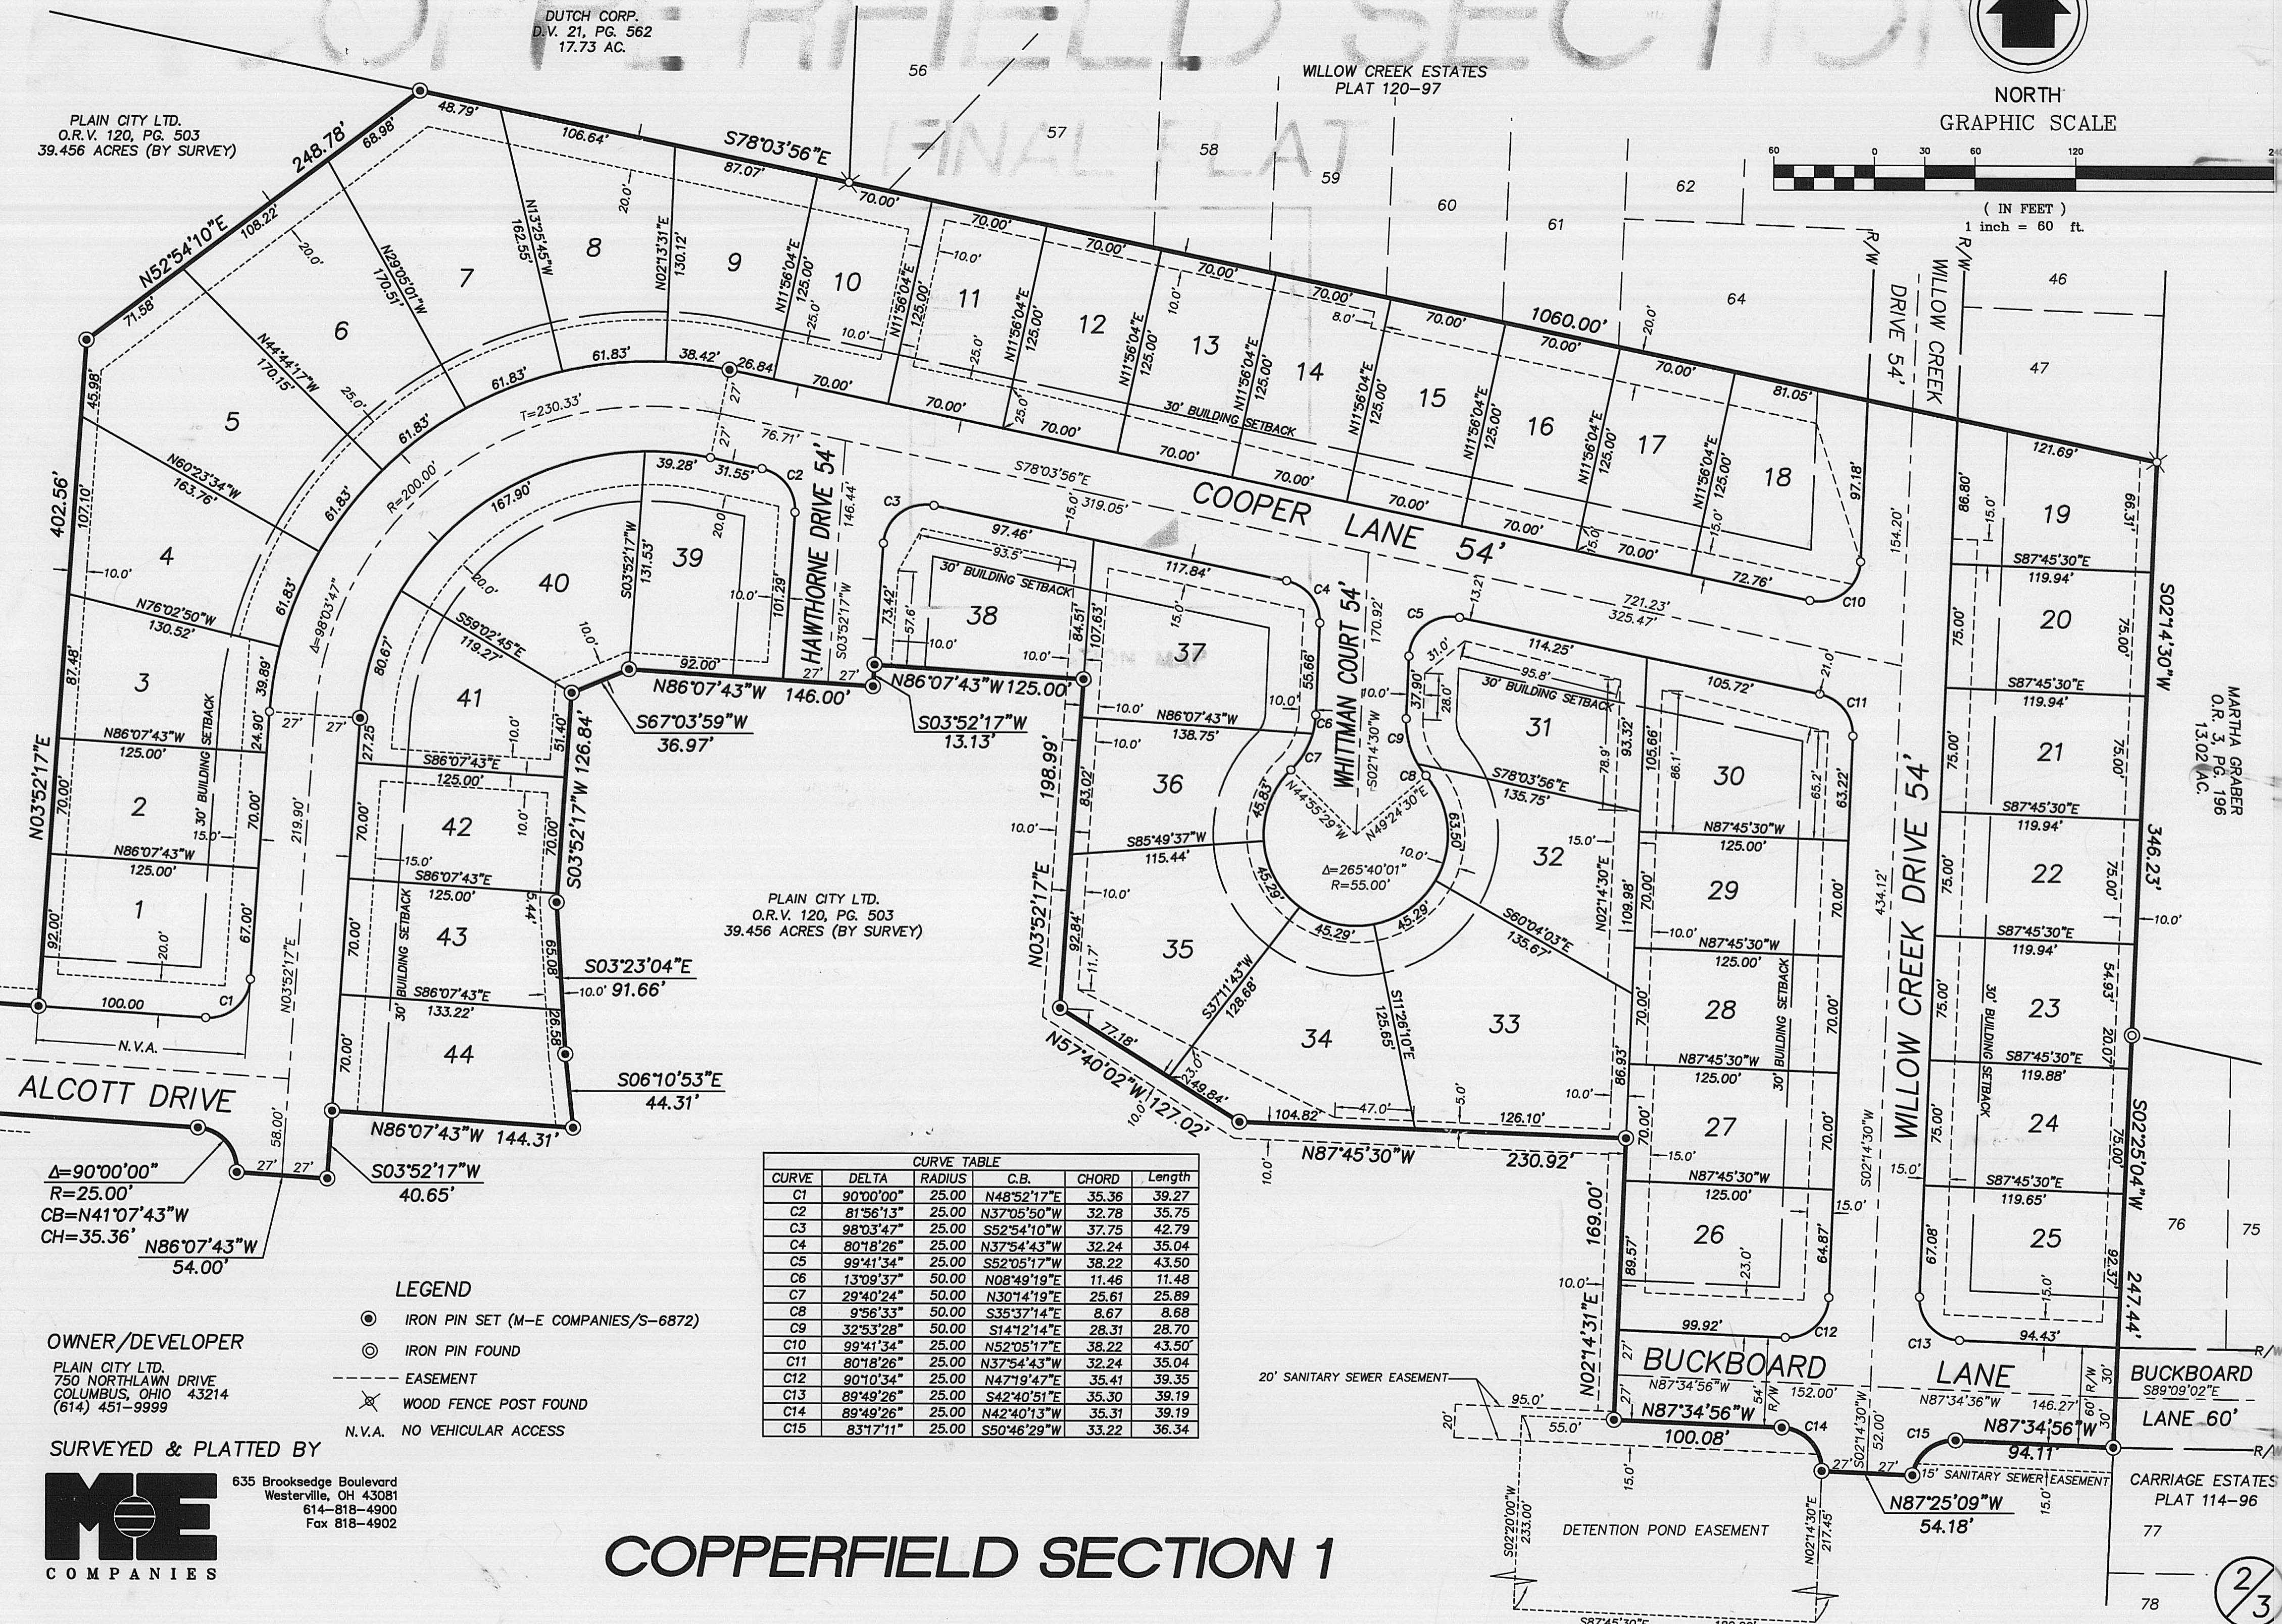

PLAIN CITY LTD.
O.R.V. 120, PG. 503
39.456 ACRES (BY SURVEY)

CURVE TABLE					
CURVE	DELTA	RADIUS	C.B.	CHORD	Length
C1	90°00'00"	25.00	N48°52'17"E	35.36	39.27
C2	81°56'13"	25.00	N37°05'50"W	32.78	35.75
C3	98°03'47"	25.00	S52°54'10"W	37.75	42.79
C4	80°18'26"	25.00	N37°54'43"W	32.24	35.04
C5	99°41'34"	25.00	S52°05'17"W	38.22	43.50
C6	13°09'37"	50.00	N08°49'19"E	11.46	11.48
C7	29°40'24"	50.00	N30°14'19"E	25.61	25.89
C8	9°56'33"	50.00	S35°37'14"E	8.67	8.68
C9	32°53'28"	50.00	S14°12'14"E	28.31	28.70
C10	99°41'34"	25.00	N52°05'17"E	38.22	43.50
C11	80°18'26"	25.00	N37°54'43"W	32.24	35.04
C12	90°10'34"	25.00	N47°19'47"E	35.41	39.35
C13	89°49'26"	25.00	S42°40'51"E	35.30	39.19
C14	89°49'26"	25.00	N42°40'13"W	35.31	39.19
C15	83°17'11"	25.00	S50°46'29"W	33.22	36.34

LEGEND

- IRON PIN SET (M-E COMPANIES/S-6872)
- ⊙ IRON PIN FOUND
- - - EASEMENT
- ⊗ WOOD FENCE POST FOUND
- N.V.A. NO VEHICULAR ACCESS

OWNER/DEVELOPER
PLAIN CITY LTD.
750 NORTHLAWN DRIVE
COLUMBUS, OHIO 43214
(614) 451-9999

SURVEYED & PLATTED BY



635 Brookside Boulevard
Westerville, OH 43081
614-818-4900
Fax 818-4902

COPPERFIELD SECTION 1