

LOT 3 INDEX MAP NTS

4

SUBDIVISON OF PARK 70 AT WEST JEFFERSON PHASE I AND DEDICATION OF ENTERPRISE PARKWAY

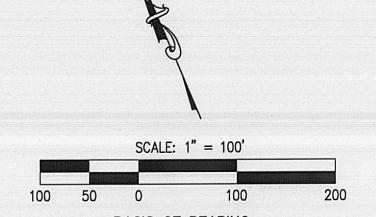

MATCHLINE SHEET 5 OF 9

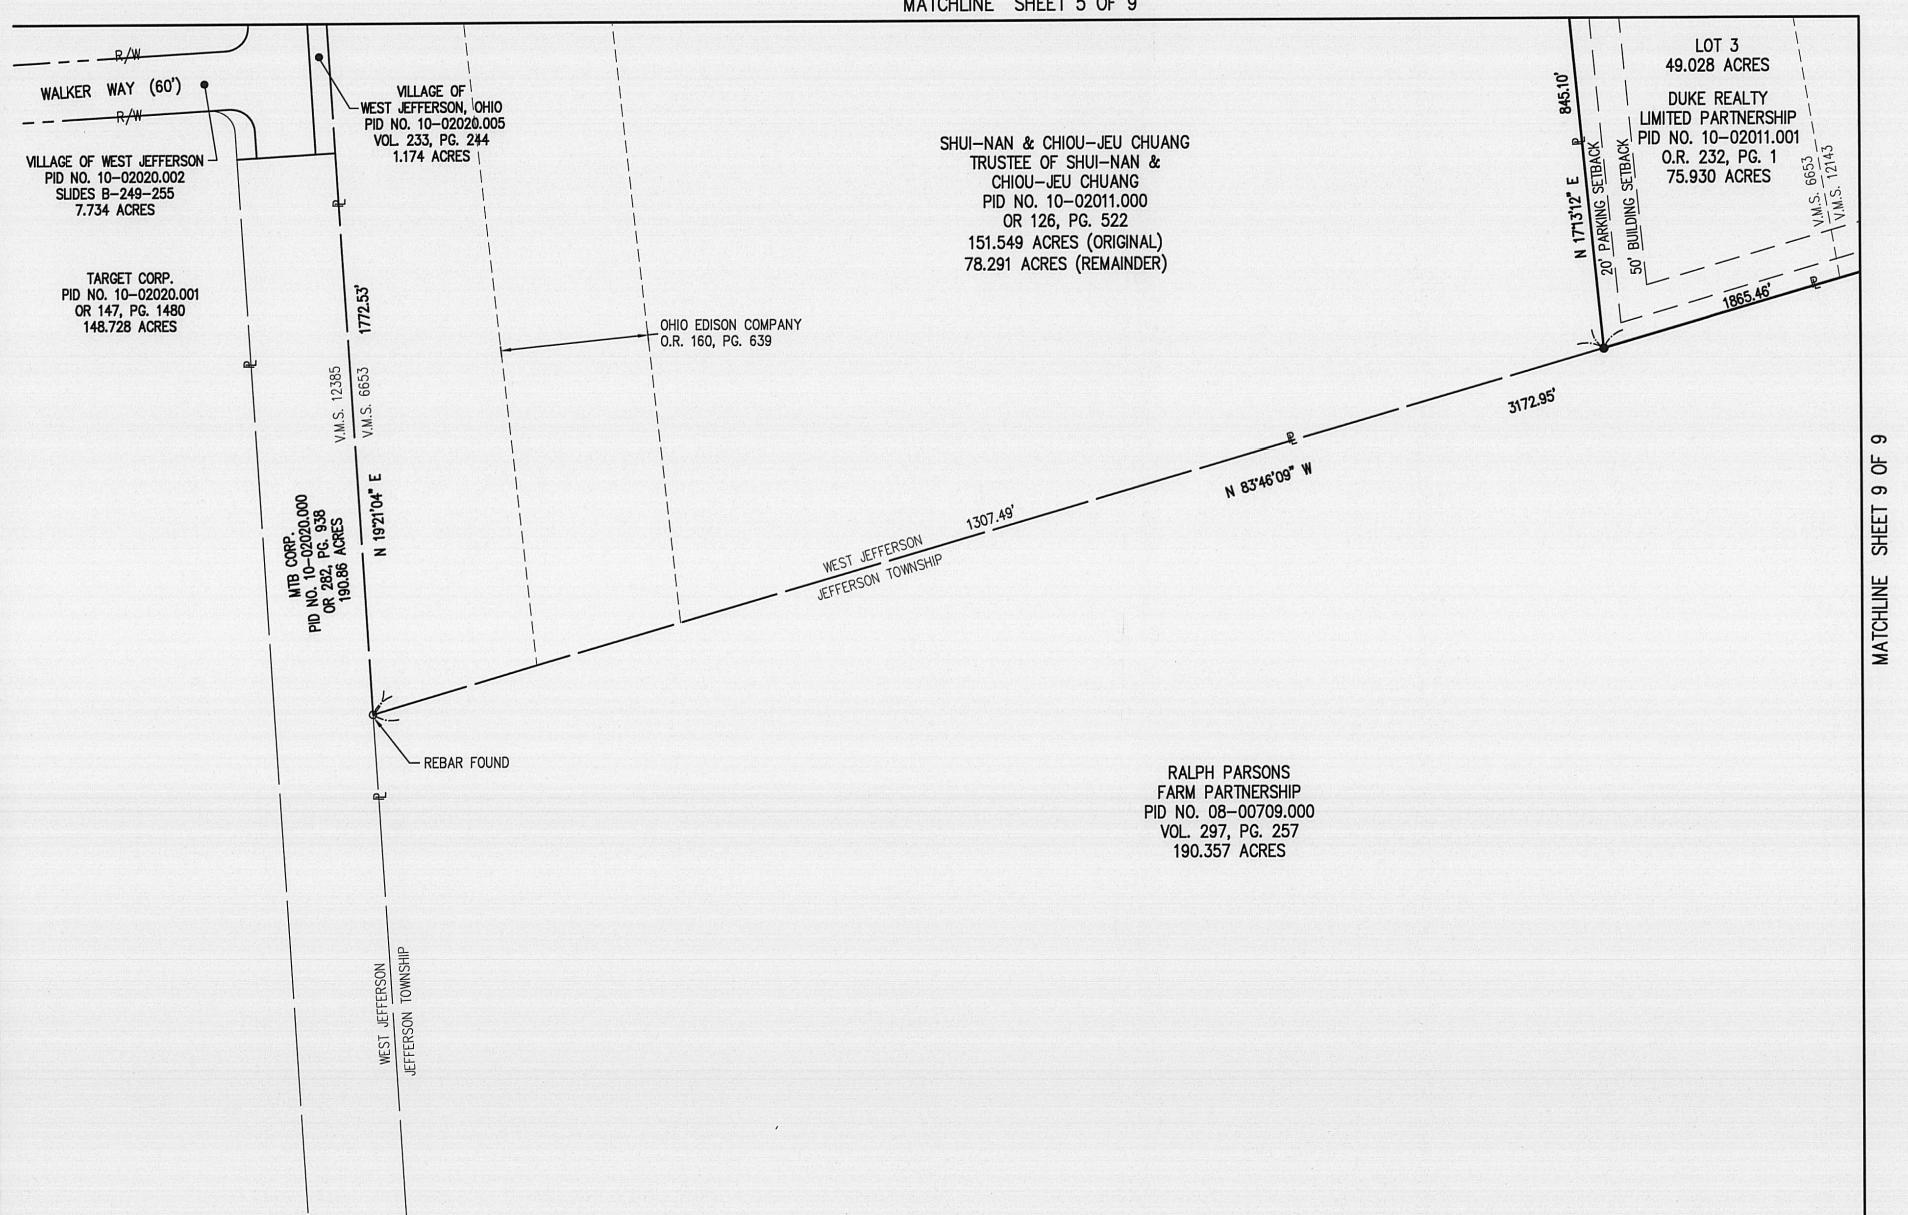

BASIS OF BEARING

ARE BASED ON THE CENTERLINE OF STATE ROUTE 29, NORTH 67 DEGREES 15 MINUTES 00 SECONDS WEST. BASIS REFERENCES A RECORD LEGAL DESCRIPTION RECORDED IN O.R. VOLUME 126, PAGE 522

SYMBOLS AND ABBREVIATIONS

- 5/8"x30" REBAR SET W/ YELLOW I.D. CAP MARKED "BRH GROUP"
- 1" REBAR SET
- RAILROAD SPIKE SET
- MAG NAIL SET
- FOUND, AS LABELED
- RAILROAD SPIKE FOUND
- MONUMENT FOUND
- RIGHT-OF-WAY LINE
- CENTERLINE
- PROPERTY LINE
- VIRGINIA MILITARY SURVEY
- PARKING SETBACK PRK. SB.
- BLDG. SB. BUILDING SETBACK

PREPARED BY:



Engineering & Surveying

705-F Lakeview Plaza Boulevard Worthington, Ohio 43085-4779 Phone: (614) 841-9500 Fax: (614) 841-0170 Email: info@brhgroup.com

SHEET OF