


Plain City
G. Amann's Addition.

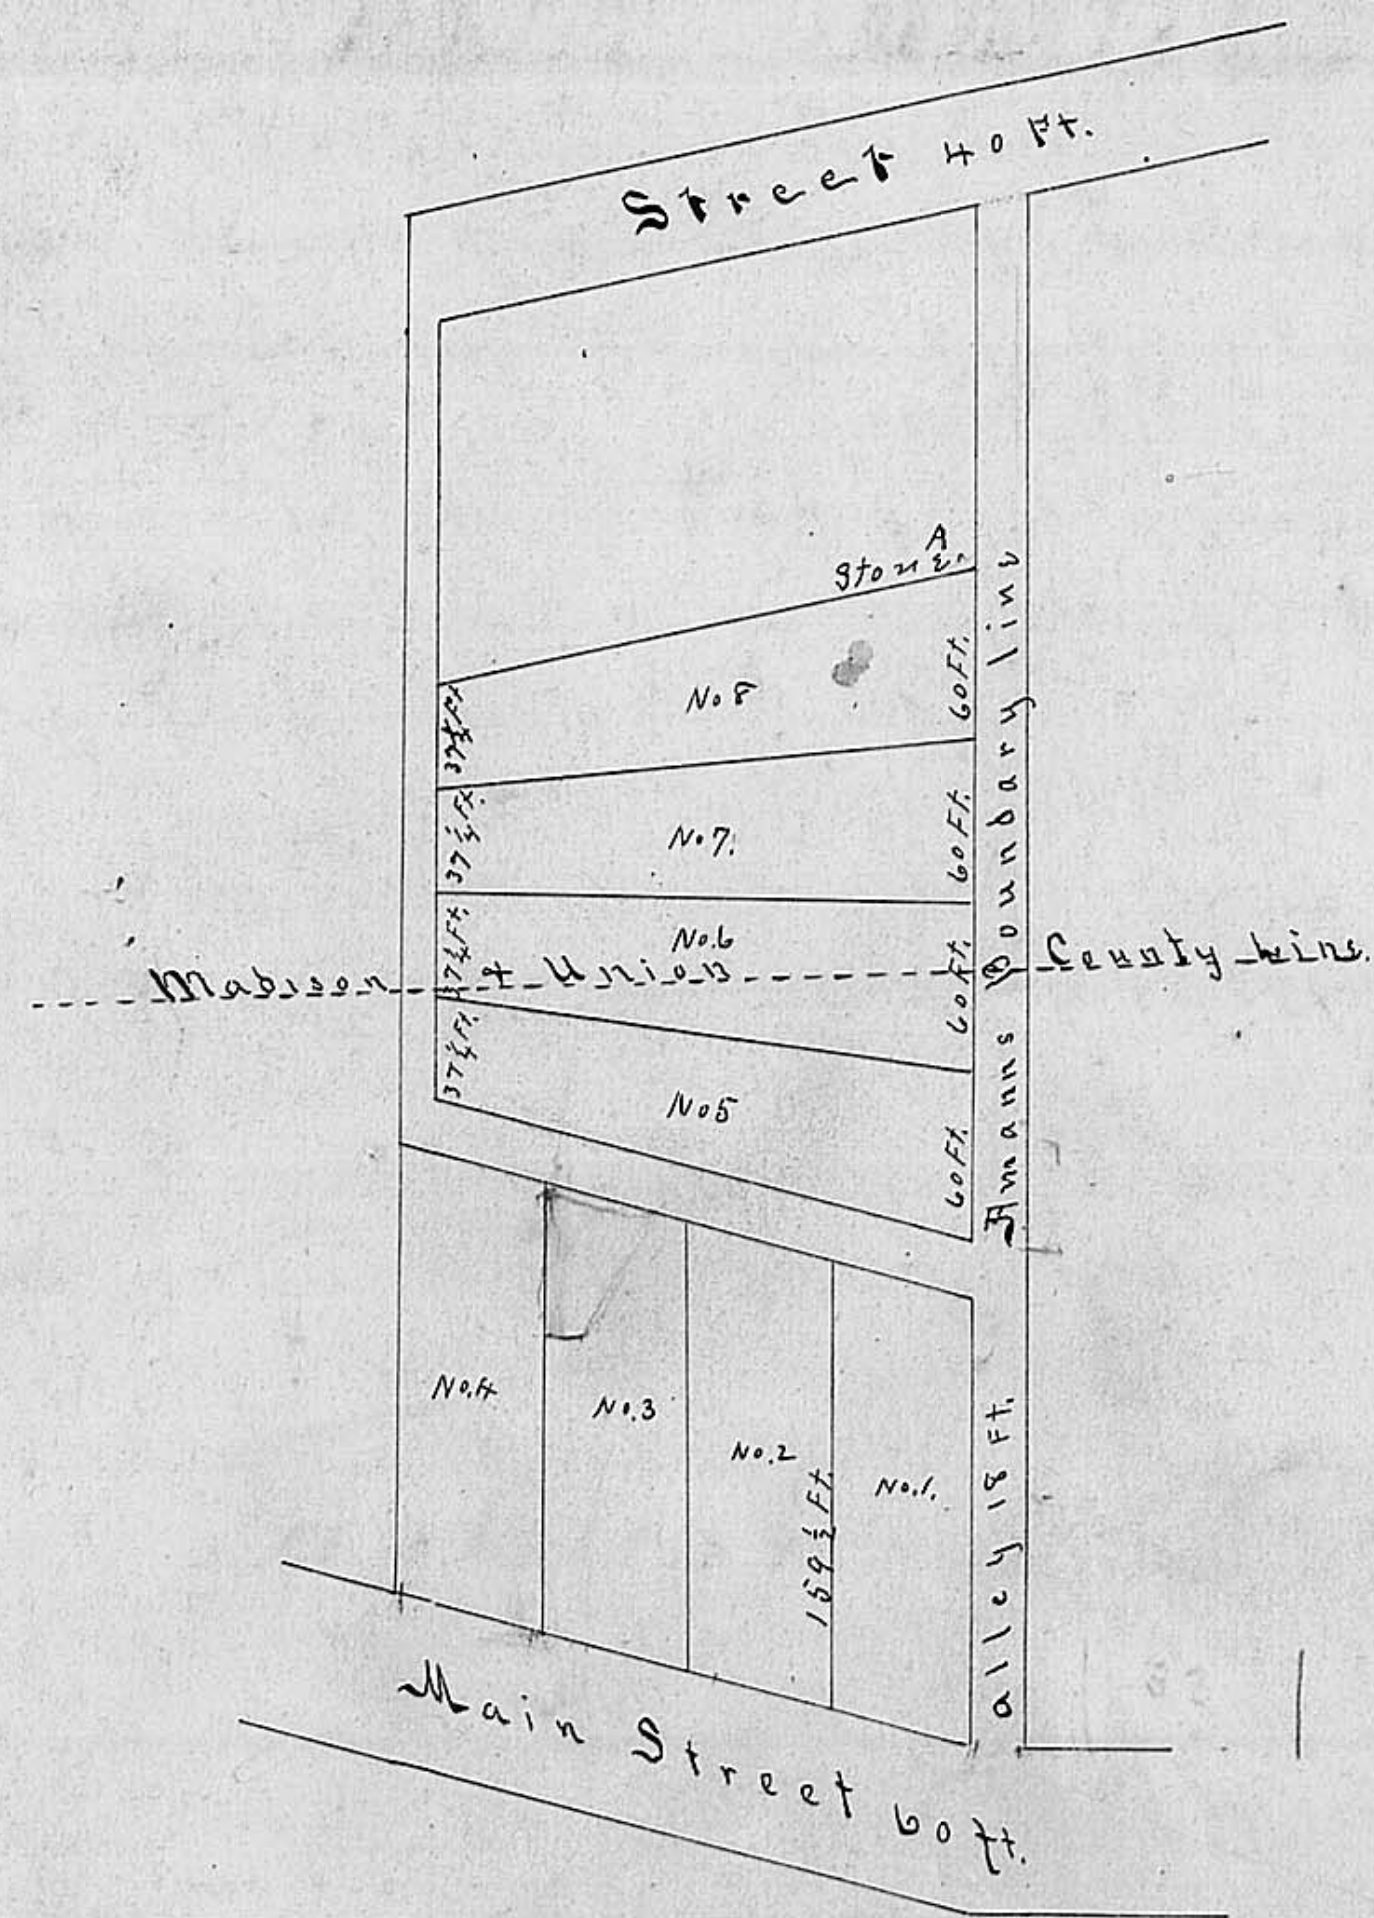

Plain City

G. Amann's Addition

Charles Amann's addition, to Plain City, Ohio, is dedicated upon a Stone at A. See Plat. Lots No. 5, 6, 7 & 8 are each 60 feet front on alley running N & S and 37 1/4 ft on west end of Alley. Lots No 1, 2, 3 & 4 on main Street are each 48 1/2 ft front by 159 1/2 ft deep. Know all men by these presents that Charles Amann have adopted the above plat of Lots, Streets and alleys, caused to be laid off by me under the name of Amann's addition to the town of Plain City, in the Counties of Madison and Union, in the State of Ohio, and numbered the same for record in the proper offices, in dedicating to public use the Streets and alleys, therein set forth and acknowledged the same to be my free act and deed for the purposes above set forth, witness my hand and seal this 26 day of July A.D. 1875. Charles Amann, Secy, State of Ohio Madison County, S.S.

Before me the undersigned authority, personally came Charles Amann whose name is subscribed to the above instrument of writing and acknowledged the signing and sealing to be his free act and deed

Alexander Stewart Notary Public

The Streets and Alley as shown by this plat accepted by the Council of Plain City, Madison Co Ohio and dedicated to Public use by Ordinance passed Dec 9th 1875.

W. M. Rouse, Mayor.

Received Dec 14-1875. Recorded April 14, 1876.
Original Record Plat Book Vol 1 Page 75.

L. Eastman, Recorder.