


Amity

Beginning Stone

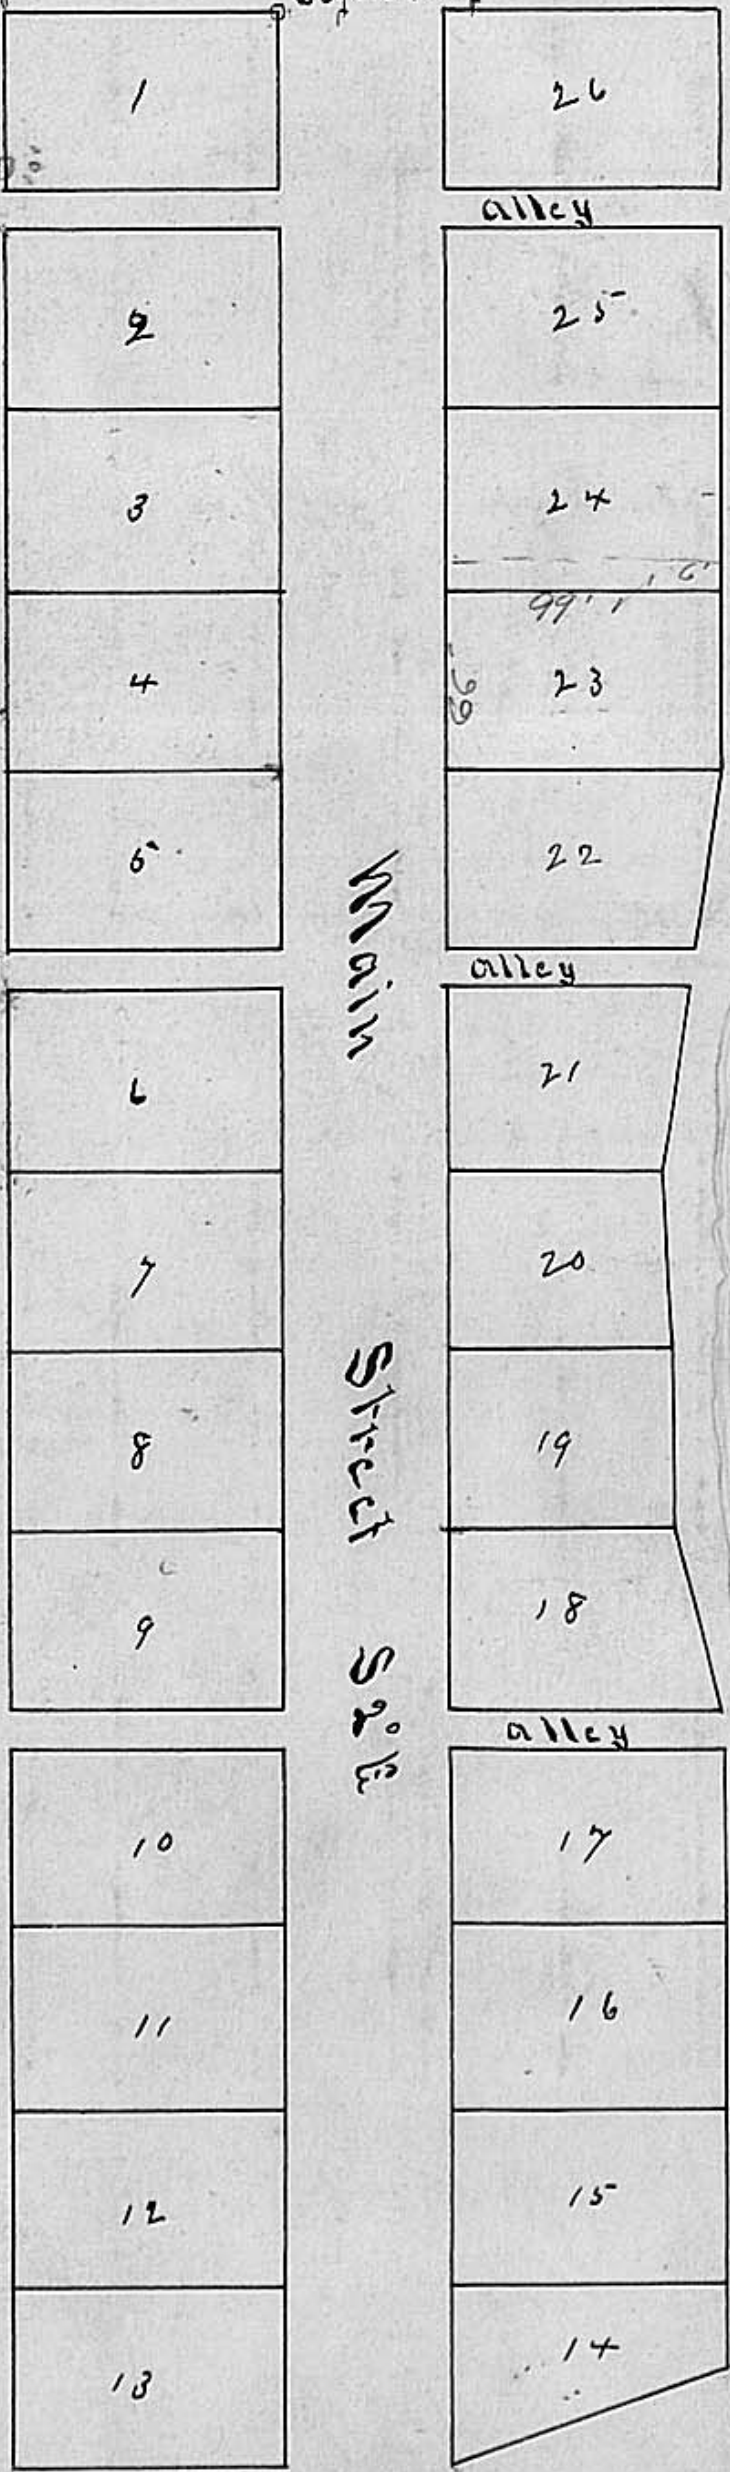

Amity

Town of Amity Recorded January 3rd 1833.

The above is a draft of a town laid out by Lorenzo Beach. Situate in Madison County Ohio. on the South Bank of Big Darby Creek. Called by the Name of Amity.

Beginning at a Stone Northeast corner to lot No 1 Main Street is 60 feet in width and runs S 3° E from the beginning stone. Lots are at right angles with the street. and are 4 poles in front and 6 poles back. except No 19. 20. 21 & 22 which runs with the meanders of the west side of the Creek No 14 is 4 poles in front running back S 71° E 6 poles. Alley 9/10 poles in width. and runs at right angles with the street and lots. A permanent Stone has been planted at the Northeast corner of lot No 1 upon which the survey has been predicated and the land included in plat is part of Survey No 9530. Nos from 1 to 36.

I hereby certify the above to be a correct plat of the Town of Amity as surveyed and made by me this 18th day of Sept. 1832.

Jesse Millagon Deft Surveyor
W. Warner C. Surveyor.

The State of Ohio. Madison County ss

Before me P. M. Lane a Justice of the peace in and for said County. Lorenzo Beach the proprietor of the the foregoing town of Amity and acknowledged the same to be his voluntary act and deed for the purposes therein expressed and contained. Given under my hand and seal this 3rd day of January A. D. 1833.

P. M. Lane, J. P. *[Signature]*