


No. 79285 FEE \$4.38
 Transferred September 4, 1973
 Received: Sept. 21, 1973
 At: 2:20 P.M.
 Recorded: Sept. 21, 1973

Artech Subdivision - V.M.S. 6050-7263
 Village of Midway - Range Township
 Madison County, Ohio

I hereby certify that this plat is a correct representation of a survey made by me and that monuments are set as shown.
 July 9, 1973.
Gale L. Helms
 Gale L. Helms
 Reg. Surveyor #4706



Note: 1/2" Iron Pins shown thus: o

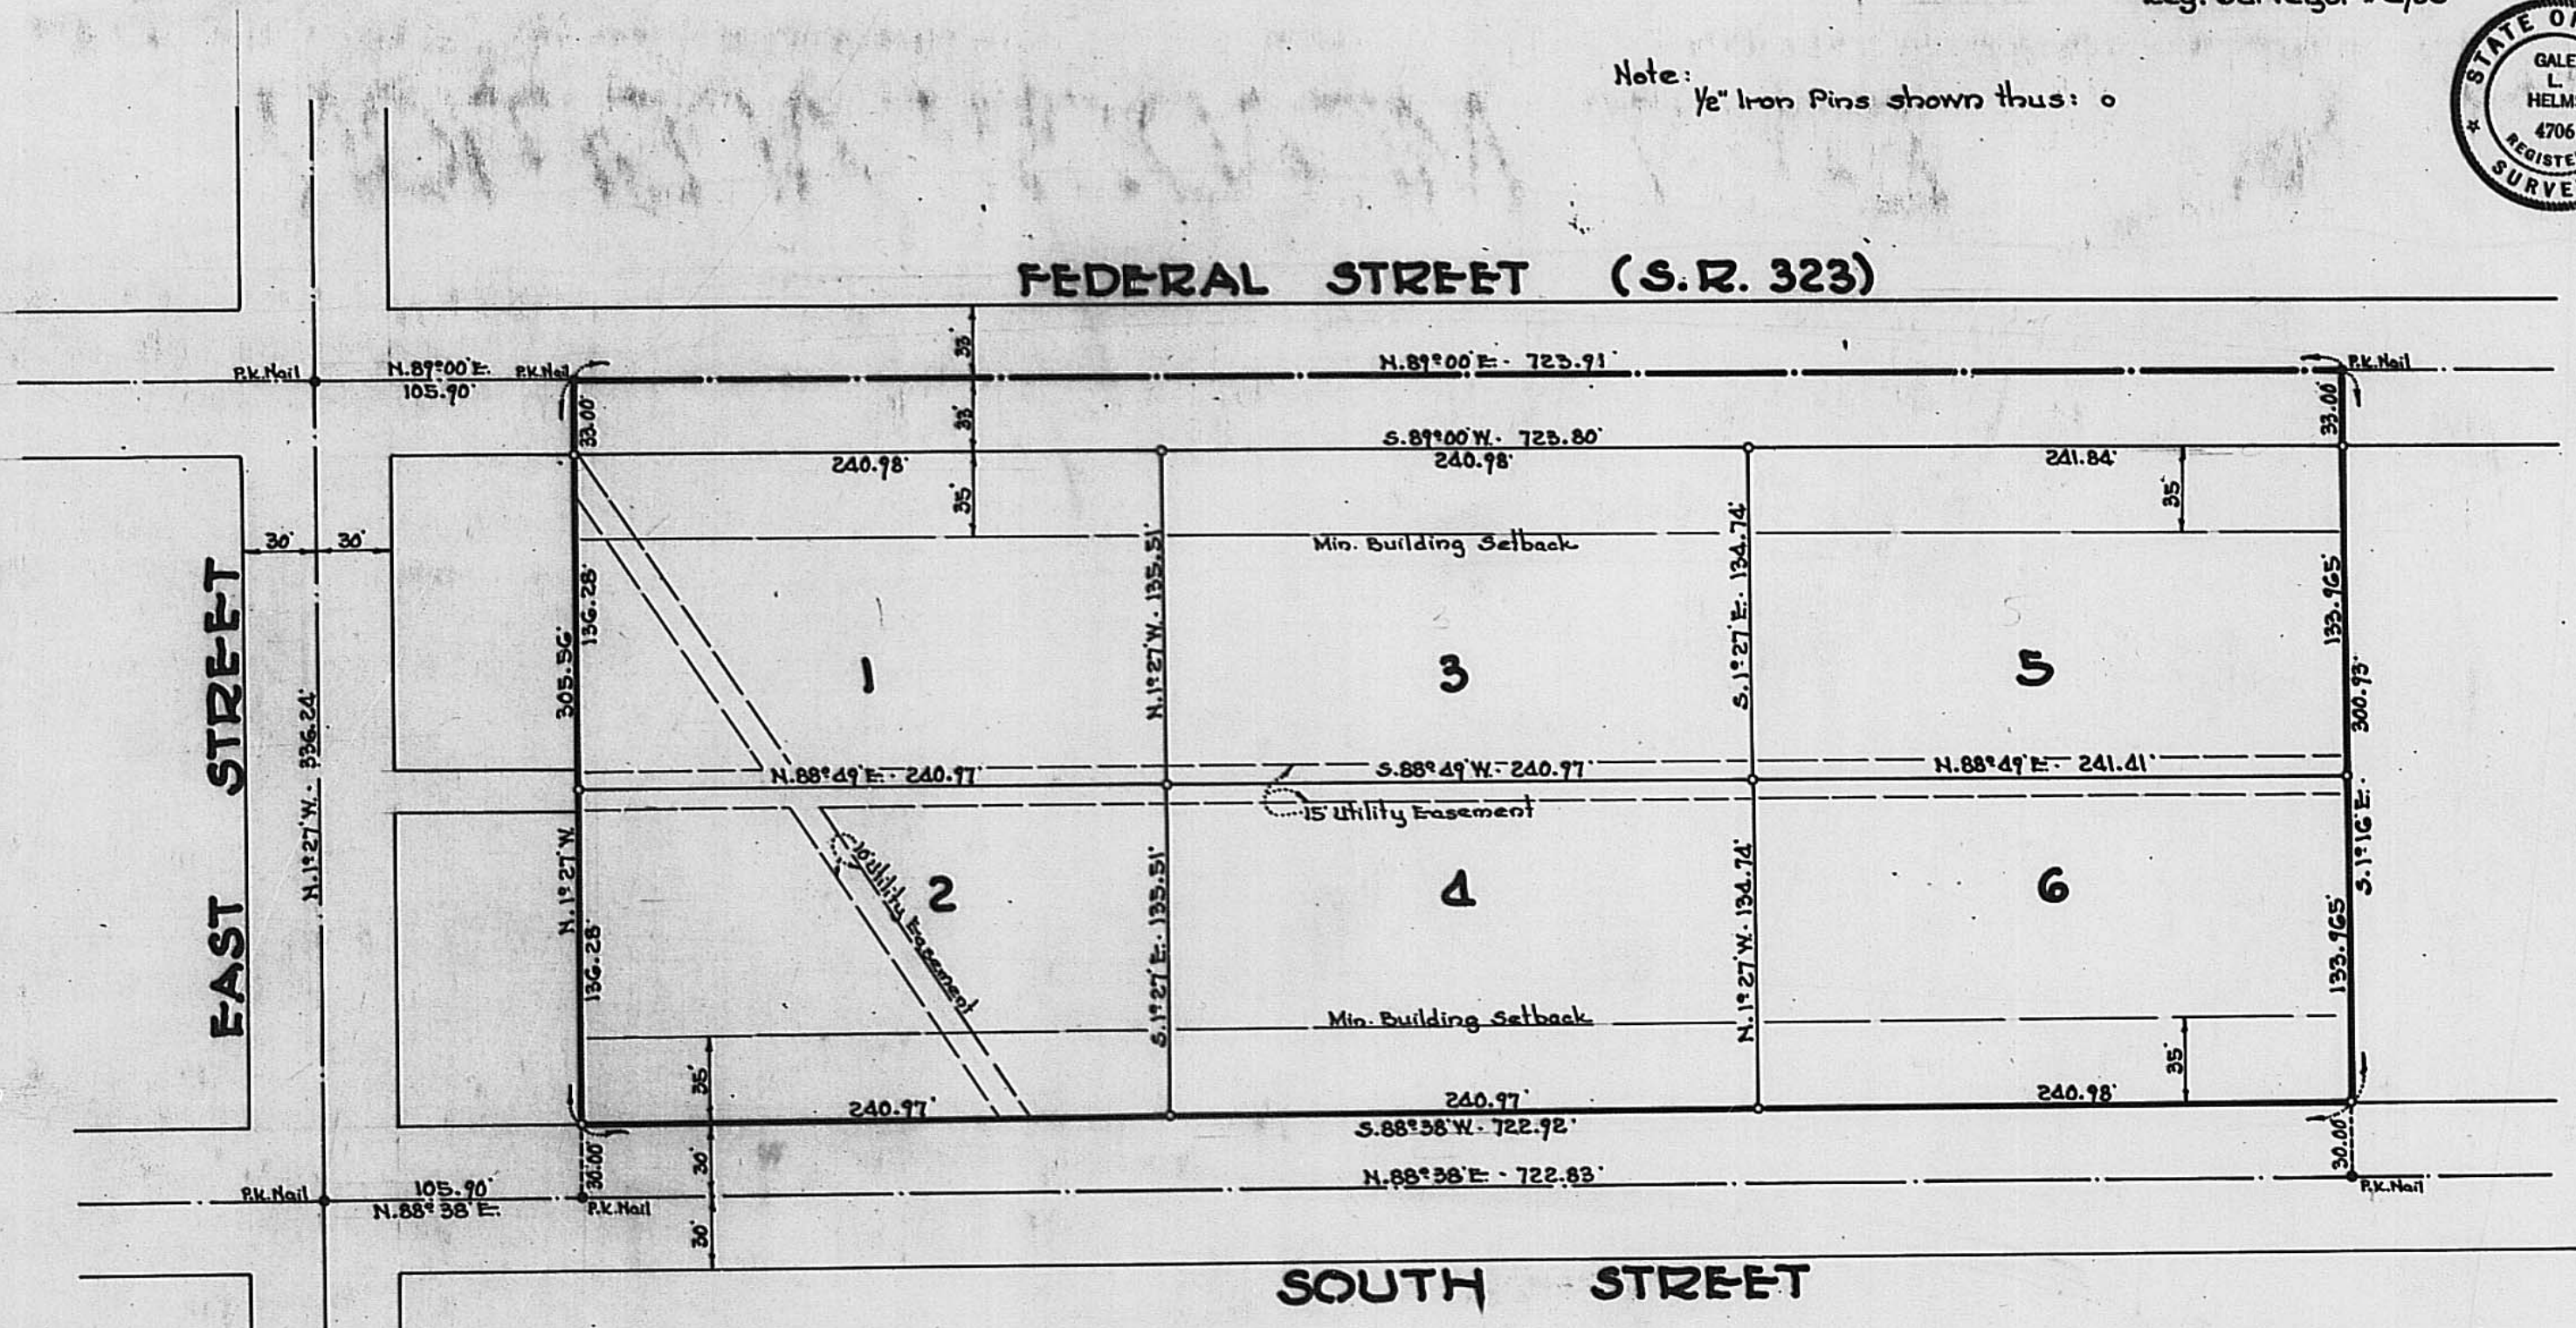

Situated in Village of Midway, Township of Range, County of Madison, State of Ohio, Military Survey 6050-7263, containing 5.036 Acres and being all of the 5.44 acre tract as conveyed to ARTECH CONSTRUCTION, INC. and described in Deed Book 212, Page 273, Madison County Recorder's Office.

We, the undersigned, being all of the owners of the lands herein platted do hereby voluntarily consent to the execution of this plat of ARTECH SUBDIVISION, Lots 1 thru 6 inclusive, and dedicate the streets or part thereof as shown hereon to public use forever.

We also hereby dedicate easements to run with the land, for water, sanitary sewer, storm sewer, storm drainage, gas, electric, telephone or other public utility lines or services under, on or over those strips of land designated hereon as "Utility Easement".

Signed: Artech Construction, Inc.
 By: John E. McConnell, Pres.

Witnessed: Donald E. Conley
Frank J. Wade

Plat approved and accepted this 24 day of AUGUST 1973 by Ordinance No. _____ adopted by Village Council of Village of Midway, Ohio

Roy P. Howard Clerk
Howard Davis Mayor

Transferred this 4th day of September 1973.
Raymond M. Weimer
 Madison County Auditor

File Number 79285
 Filed for record this 21st day of September 1973 at 2:20 P.M.
 Recorded this 21st day of September 1973 in Plat Book 2, Page 196
 Fee \$4.38
William J. McQuinn
 Madison County Recorder

State of Ohio
 County of Madison
 On this 30th day of July 1973, before me a Notary Public in and for said County, personally came
John E. McConnell, Pres.
 who acknowledged the signing of the foregoing instrument to be their voluntary act and deed for the uses and purposes therein expressed.
 In witness whereof, I have hereunto set my hand and affixed my Official Seal this day and year aforesaid.

Frank J. Wade
 Notary Public
 My Commission Expires Nov. 27, 1974

GALE L. HELMS & ASSOC., INC.
 Consulting Engineers & Surveyors
 319 1/2 E. COURT ST.
 WASHINGTON C.H., OHIO

ARTECH SUBDIVISION
 V.M.S. 6050-7263
 VILLAGE OF MIDWAY
 RANGE TOWNSHIP
 MADISON COUNTY, OHIO
 SCALE: 0 50 100 200

ARTECH CONSTRUCTION, INC.
 Owner & Developer
 BOX 12
 SEDALIA, OHIO

William J. McQuinn
 Recorder, Madison County, Ohio