

MADISON MEADOWS II SECTION 2

Legend

- Esmt = Easement
- D.E. = Drainage Easement
- B.L. = Building Line
- E.E.1 = Existing 10' Esmt P.B., P.
- E.E.2 = Existing 15' Esmt P.B., P.
- E.E.3 = Existing 5' D.E. P.B., P.

LINE TABLE		
LINE	BEARING	DISTANCE
L1	N50°45'53"W	6.21'
L2	N38°34'13"W	31.92'

Line Type Legend

- Existing Property Line
- Existing R/W Line
- - - Existing R/W Centerline
- - - Existing Easement Line
- Subdivision Boundary Line
- Lot Line
- R/W Line
- - - R/W Centerline
- - - Easement Line

NOTE "A": The purpose of this plat is to show certain property, rights of way, and easement boundaries as of the time of platting. At the request of zoning and planning authorities at the time of platting, this plat shows some of the limitations and requirements of the zoning code in effect on the date of filing this plat for reference only. The limitations and requirements may change from time to time and should be reviewed to determine the then current applicable use and development limitations of the zoning code as adopted by the government authority having jurisdiction. The then applicable zoning code shall have control over conflicting limitations and requirements that may be shown as on this plat. This note should not be construed as creating plat or subdivision restrictions, private use restrictions, covenants running with the land or title encumbrances of any nature, except to the extent specifically identified as such. Subsequent to the recordation of this plat, a declaration of covenants, easements, conditions, restrictions and assessments encumbering the lots shall be recorded in the Madison County Recorder's Office.

NOTE "B": At the time of platting, all of Madison Meadows II Section 2 is within Zone X (areas determined to be outside the 0.2% annual chance floodplain) as shown on FEMA Flood Insurance Rate Map for Madison County, Ohio and Incorporated Areas Map Number 39097C0075D, with an effective date of June 18, 2010.

NOTE "C" - ACREAGE BREAKDOWN:

Total acreage: 5.659 Ac.
 Acreage in Reserve "E"(Private Street): 0.993 Ac.
 Acreage in lots: 4.666 Ac.

NOTE "D" - ACREAGE BREAKDOWN: Madison Meadows II Section 2 is out of the following Madison County Parcel Number:

Parcel Number 35-00006.000 5.659 Ac.

NOTE "E": No vehicular access to be in effect until such time as the public street right-of-way is extended and dedicated by plat or deed.

NOTE "F" - MINIMUM FRONT, SIDE AND REAR YARD SETBACKS:



Front: 20 feet (Building Line)
 Rear: 25 feet each side (Decks, screened porches and patios shall be permitted to encroach a maximum of 10 feet into the minimum rear yard setback)
 Side: 5 feet each side for 50' Lots (Stoops, steps, air conditioning units, egress windows, chimneys and bay windows shall be permitted to encroach a maximum of 3 feet into the minimum side yard setback)

NOTE "G" - RESERVE "E": Reserve "E", as designated and delineated hereon, shall be owned and maintained by the Madison Meadows Patio Homeowners' Association for the purpose of private right-of-way.

NOTE "H": Approval of this plat by the Village of Plain City and/or any other governmental authority shall in no way constitute a dedication or acceptance of the private streets shown thereon, and all such private streets shall be and remain a private access way, and the Village of Plain City and every other public authority signing this plat shall have no responsibility or liability for, or arising out of, the construction, improvement, maintenance and/or use of any such private streets. The owners of these lots and their successors and assigns agree to, and shall be bound by, the foregoing provision, which provision shall be deemed to be and is a covenant running with the land.

MARVIN GINGERICH AND
 MARK GINGERICH, TRUSTEES
 O.R. 107, P. 590

ERVIN E. YUTZY AND
 DOROTHY MAE YUTZY
 D.B. 200, P. 436

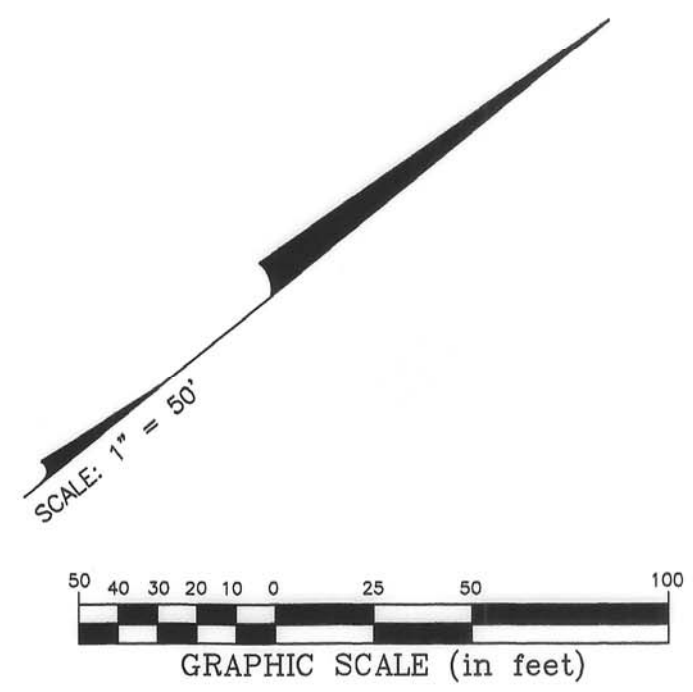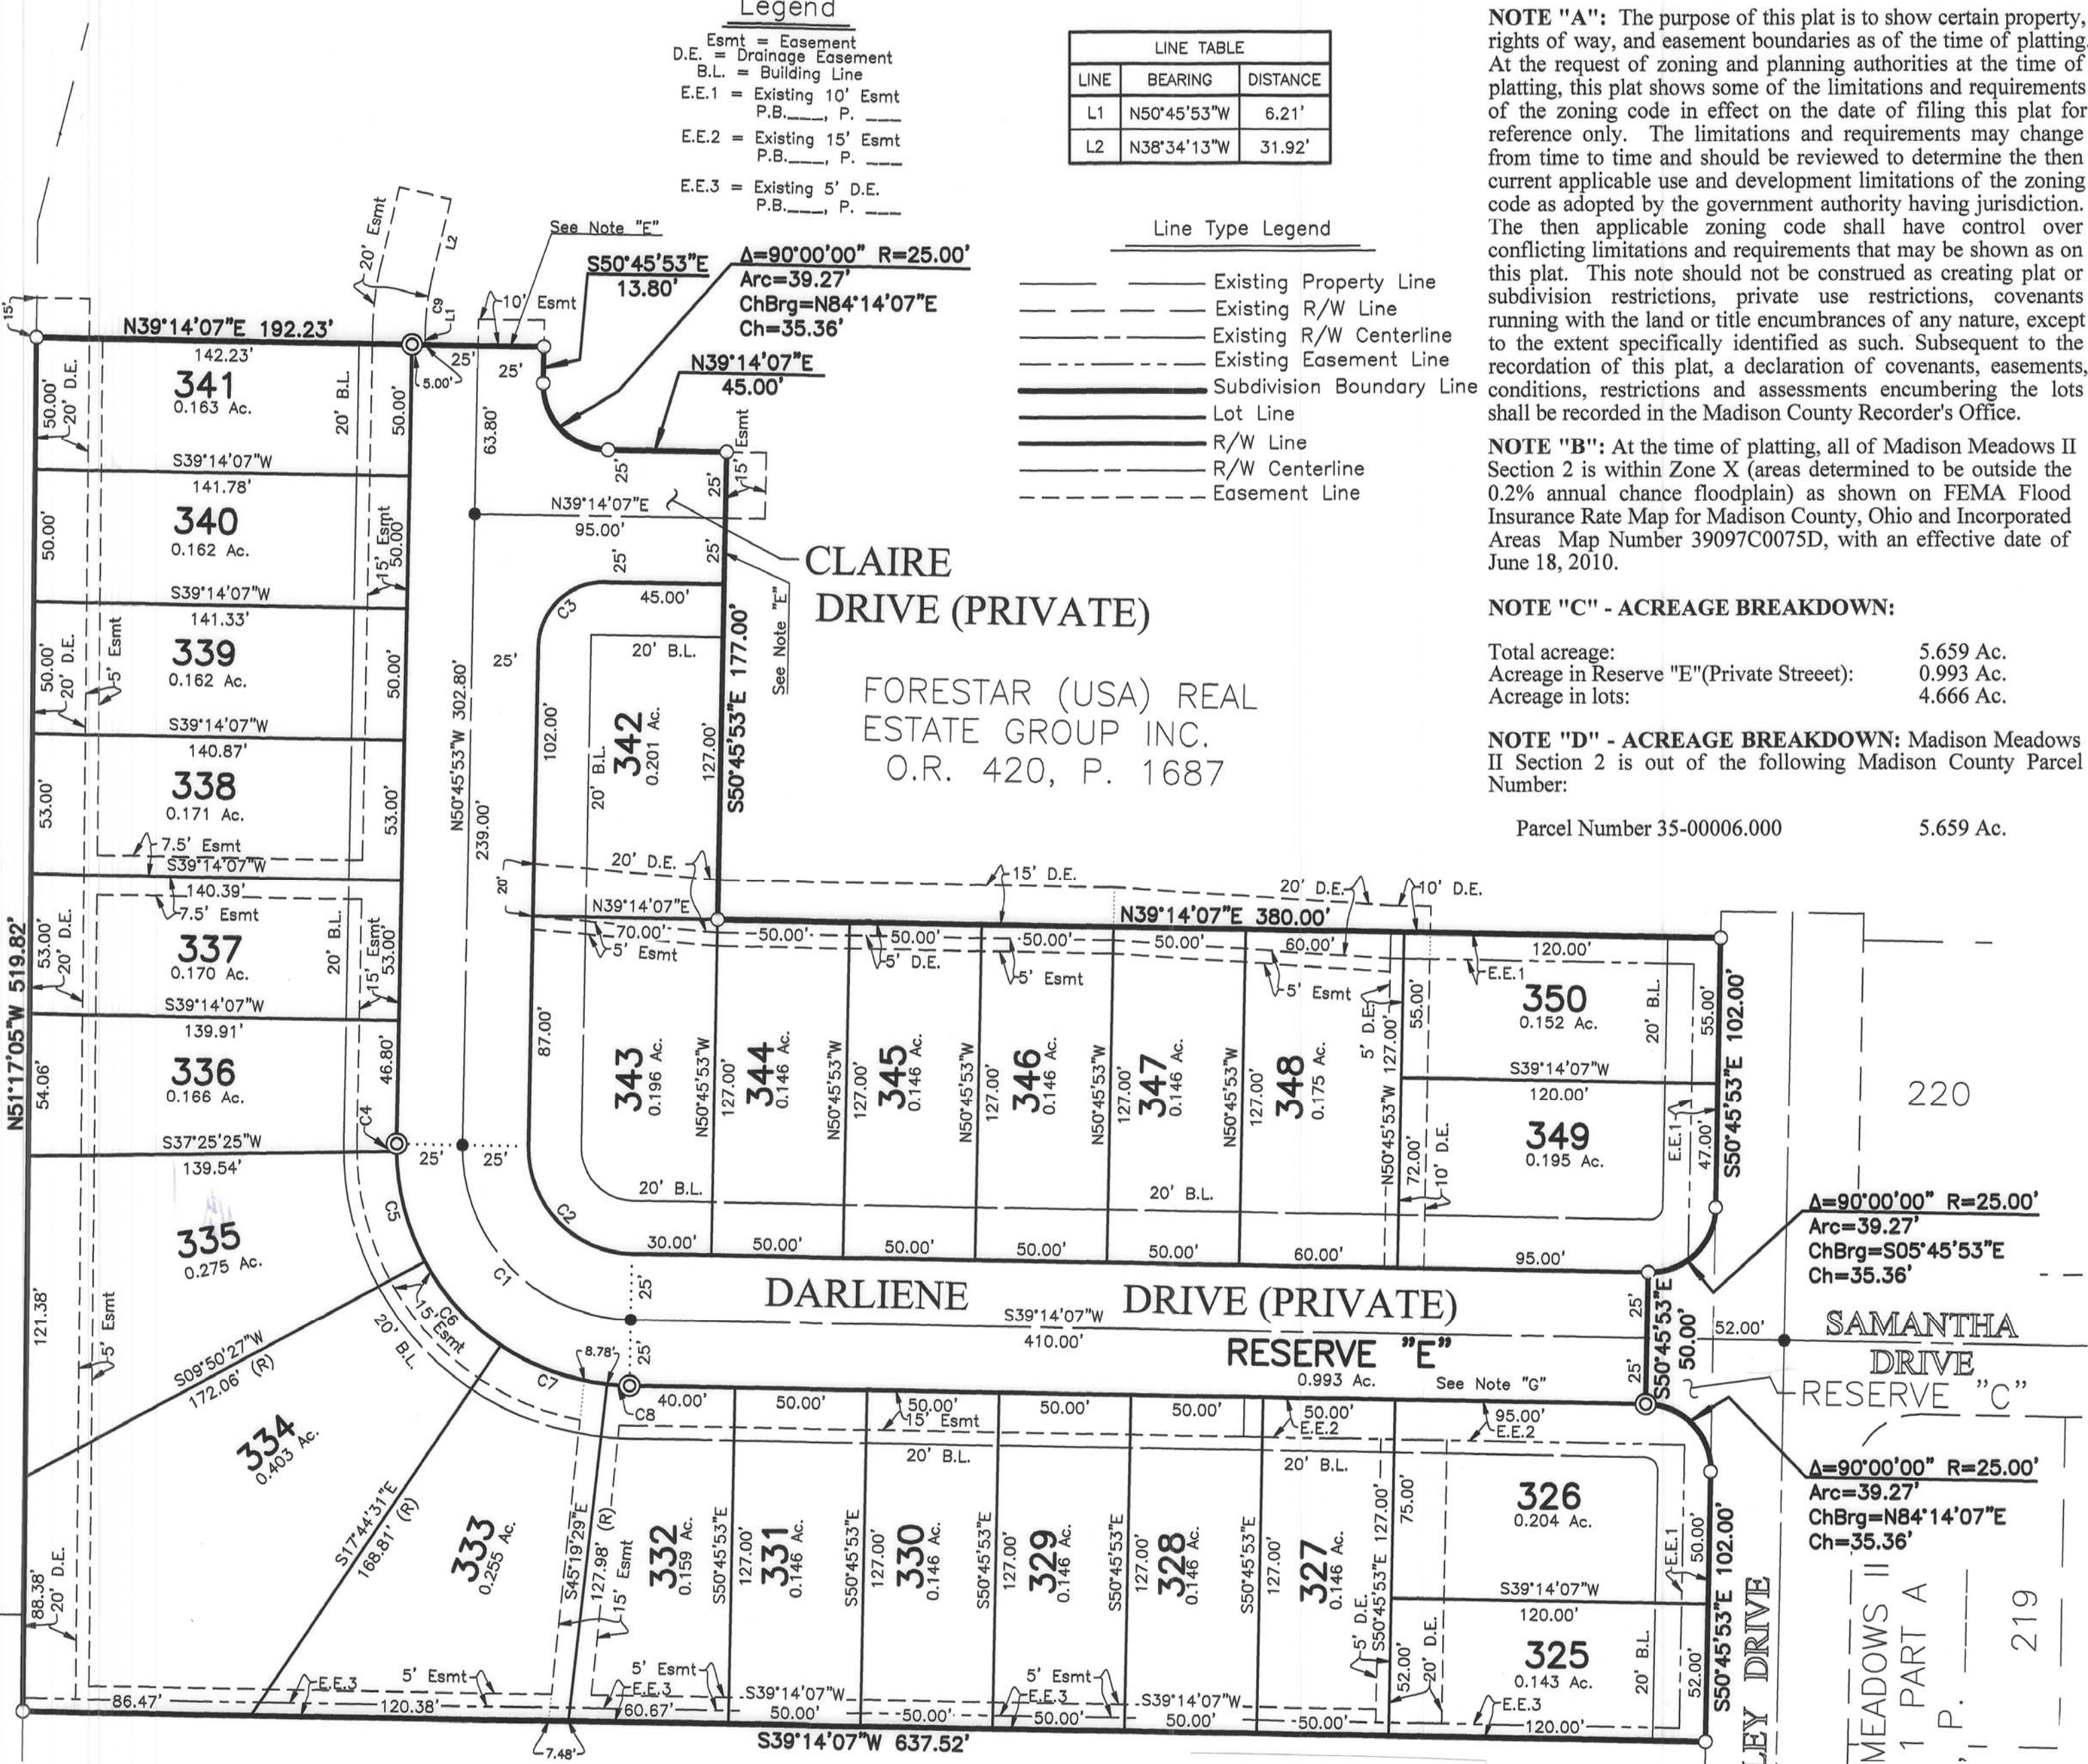

CURVE TABLE					
CURVE NO.	DELTA	RADIUS	LENGTH	CHORD BEARING	CHORD DISTANCE
C1	90°00'00"	65.00'	102.10'	S 84°14'07" W	91.92'
C2	90°00'00"	40.00'	62.83'	N 84°14'07" E	56.57'
C3	90°00'00"	25.00'	39.27'	S 05°45'53" E	35.36'
C4	1°48'42"	90.00'	2.85'	S 51°40'14" E	2.85'
C5	27°34'58"	90.00'	43.33'	S 66°22'04" E	42.91'
C6	27°34'58"	90.00'	43.33'	N 86°02'58" E	42.91'
C7	27°34'58"	90.00'	43.33'	N 58°28'00" E	42.91'
C8	5°26'24"	90.00'	8.55'	N 41°57'19" E	8.54'
C9	12°11'40"	85.00'	18.09'	N 44°40'03" W	18.06'

FORESTAR (USA) REAL ESTATE GROUP INC.
 O.R. 420, P. 1687

2024-4123
 Filed for Record in
 MADISON COUNTY, OH
 RACHEL FISHER, COUNTY RECORDER
 09/18/2024 11:09:28 AM
 PLAT #43.60
 Total Pages: 1 B-546

I:\20220930\DWG\04\SHEETS\PLAT\20220930-15-PLAT-SEC2.DWG, plotted by KIRK, MATTHEW on 9/13/2024 7:25:21 AM last saved by MKRKB on 9/10/2024 6:51:07 AM
 Xrefs: 20210728-15-BORD.DWG & 2023-10-04-SEC2-ESMTDRAINING.DWG

MADISON MEADOWS II SECTION 2

Situated in the State of Ohio, County of Madison, Village of Plain City, and in Virginia Military Survey Number 7753, containing 5.659 acres of land, more or less, said 5.659 acres being part of that tract of land conveyed to **FORESTAR (USA) REAL ESTATE GROUP INC.** by deed of record in Official Record 420, Page 1687, Recorder's Office, Madison County, Ohio.

The undersigned, **FORESTAR (USA) REAL ESTATE GROUP INC.**, a Delaware corporation, by **BRAD ROBBINS**, Director of Land Development, owner of the lands platted herein, duly authorized in the premises, does hereby certify that this plat correctly represents its "**MADISON MEADOWS II SECTION 2**", a subdivision containing Lots numbered 325 to 350, both inclusive, and an area designated as Reserve "E", does hereby accept this plat of same and does hereby certify, per review and approval of the Village of Plain City, that this plat is in compliance, to the best of our knowledge and understanding, with the applicable parts of the Village of Plain City Subdivision Regulations and Zoning Regulations that apply to this plat. All streets shown hereon will be private streets and will not be accepted for public use (See Note "H").

Easements are hereby reserved in, over and under areas designated on this plat as "Easement", "Drainage Easement" or Reserve "E". Each of the aforementioned designated easements permit the construction, operation and maintenance of all public and quasi public utilities, above, beneath and on the surface of the ground, and where necessary, for the construction, operation and maintenance of service connections to all adjacent lots and lands and for storm water drainage. Within those areas designated "Drainage Easement" on this plat, an additional easement is hereby reserved for the purpose of constructing, operating and maintaining major storm water drainage swales and/or other above ground storm water drainage facilities. No above grade structures, dams or other obstructions to the flow of storm water runoff are permitted within Drainage Easement areas as delineated on this plat unless approved by the Village of Plain City Engineer. Easement areas shown hereon outside of the platted areas are within lands owned by the undersigned and easements are hereby reserved therein for the uses and purposes expressed herein.

The owners of the fee simple titles to Lots 325 to 350, both inclusive, and an area designated as Reserve "E", shall have and are hereby granted a non-exclusive right-of-way and easement for access to and from public streets, in and over said Reserve "E" to be shared with the owners of the fee simple titles to each other of said lots 325 to 350, both inclusive, and an area designated as Reserve "E".

In Witness Whereof, **BRAD ROBBINS**, Director of Land Development of **FORESTAR (USA) REAL ESTATE GROUP INC.**, has hereunto set his hand this 11th day of April, 2024.

Signed and Acknowledged
In the presence of:

FORESTAR (USA) REAL ESTATE GROUP INC.

Matthew A Kirk

By BRAD ROBBINS
Director of Land Development

Priscilla Mowley

STATE OF OHIO
COUNTY OF FRANKLIN ss:



Rhonda L. Loomis
Notary Public, State of Ohio
Commission # 2017-RE-679960
My Commission Expires 10-17-2027

Before me, a Notary Public in and for said State, personally appeared **BRAD ROBBINS**, Director of Land Development of **FORESTAR (USA) REAL ESTATE GROUP INC.**, who acknowledged the signing of the foregoing instrument to be his voluntary act and deed and the voluntary act and deed of said **FORESTAR (USA) REAL ESTATE GROUP INC.**, for the uses and purposes expressed herein.

In Witness Thereof, I have hereunto set my hand and affixed my official seal this 10th day of April, 2024.

My commission expires 10-17-27

Rhonda Loomis
Notary Public, State of Ohio

Approved this 11 day of April,
20 24

[Signature]
Zoning Inspector, Village of Plain City, Ohio

Approved this 11 day of April,
20 24

[Signature]
Chairman, Planning and Zoning
Commission, Village of Plain City, Ohio

Approved this 11 day of April,
20 24

[Signature]
Village Engineer, Village of Plain City, Ohio

Approved this 11 day of April,
20 24

[Signature]
Village Administrator,
Village of Plain City, Ohio

[Signature]
Mayor,
Village of Plain City, Ohio

[Signature]
Fiscal Officer, Village of Plain City, Ohio

[Signature]
Auditor,
Madison County, Ohio

Transferred this 18th day of September,
20 24

Recorded this 18th day of September, 20 24 Plat Book B-545, Page 546

[Signature]
Recorder, Madison County, Ohio


PLAIN CITY
DESCRIPTION ACCEPTABLE MADISON COUNTY ENGINEER
DATE: 9/19/24 BY: [Signature]
ACREAGE: LOTS 325-350 (4.666) Madison Meadows II Sec 2
average Reserve E, .993
Residual 48.046

2024-4122
Filed for Record in
MADISON COUNTY, OH
RACHEL FISHER, COUNTY RECORDER
09/18/2024 11:09:28 AM
PLAT #43.60
Total Pages: 1 B-545



By Matthew A Kirk
Professional Surveyor No. 7865

9 April 24
Date

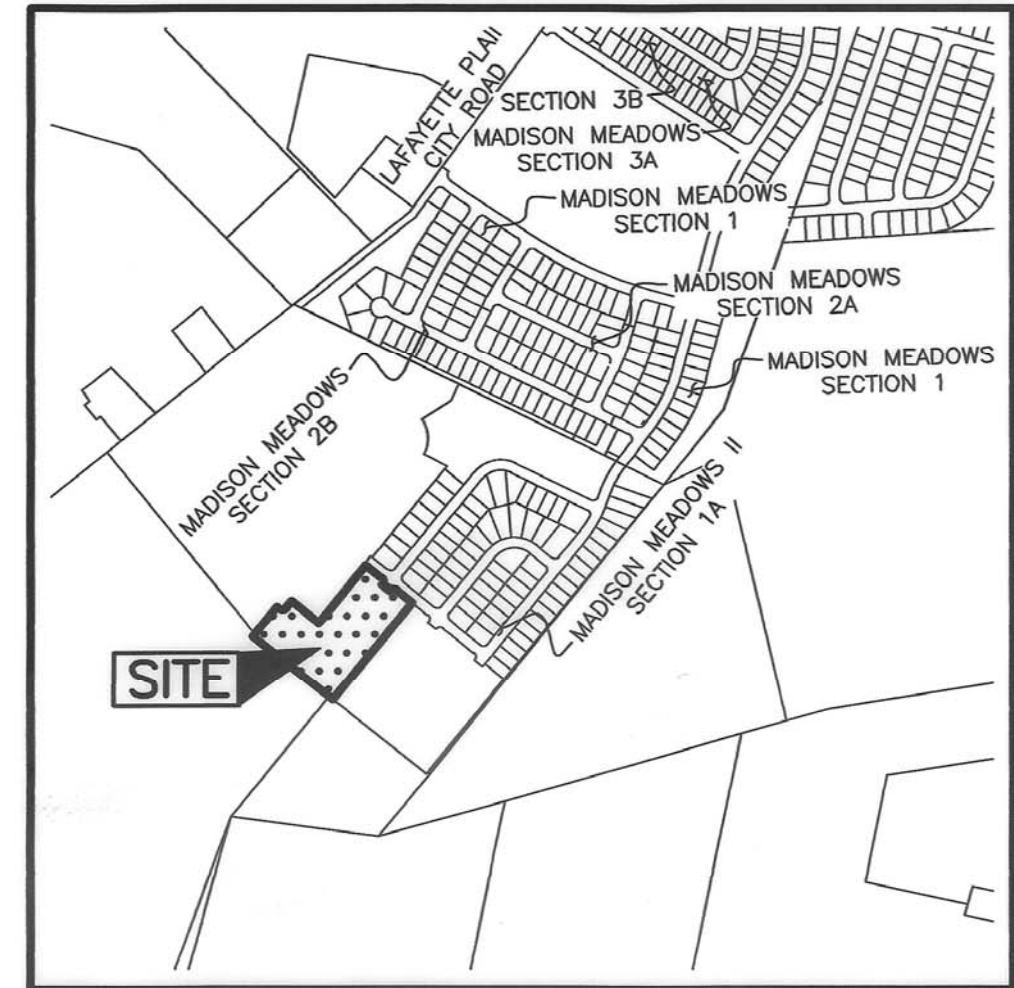

LOCATION MAP AND BACKGROUND DRAWING
NOT TO SCALE

SURVEY DATA:

BASIS OF BEARINGS: The bearings shown hereon are based on the Ohio State Plane Coordinate System, South Zone, NAD 83 (2011). Said bearings originated from a field traverse which was tied (referenced) to said coordinate system by positional solutions derived by the National Geodetic Survey's Online Positioning Users Service software using GPS observations and observations of selected CORS base stations in the National Spatial Reference System.

SOURCE OF DATA: The sources of recorded survey data referenced in the plan and text of this plat are the records of the Recorder's Office, Madison County, Ohio.

IRON PINS: Iron pins, where indicated hereon, unless otherwise noted, are to be set and are iron pipes, thirteen sixteenths inch inside diameter, thirty inches long with a plastic plug placed in the top end bearing the initials EMHT INC.

PERMANENT MARKERS: Permanent markers, where indicated hereon, are to be one-inch diameter, thirty-inch long, solid iron pins. Pins are to be set to monument the points indicated and are to be set with the top end flush with the surface of the ground and then capped with an aluminum cap stamped EMHT INC. Once installed, the top of the cap shall be marked (punched) to record the actual location of the point.

SURVEYED & PLATTED
BY



Evans, Mechwart, Hambleton & Tilton, Inc.
Engineers • Surveyors • Planners • Scientists
5500 New Albany Road, Columbus, OH 43054
Phone: 614.775.4500 Toll Free: 888.775.3648
emht.com

We do hereby certify that we have surveyed the above premises, prepared the attached plat, and that said plat is correct and conforms to the requirements of Section 1121.03 FINAL PLAT REQUIREMENTS of the Codified Ordinances of Plain City, Ohio, excepting therefrom Items (a), (3), (5), (6), (16), (21) and (26). All dimensions are in feet and decimal parts thereof.

- = Iron Pin (See Survey Data)
- = MAG Nail to be set
- ⊙ = Permanent Marker (See Survey Data)

U:\20220930\DWG\04SHEETS\PLAT_20220930-15-PLAT-SEC2.DWG created by KIRK, MATTHEW on 4/9/2024 1:55:39 PM last saved by MKRK on 4/3/2024 1:02:28 PM Xref: 20210728-15-EGRD.DWG & 2023-10-04-SEC2-ESMDRAWING.DWG